


Typical white painted timber casement window in conservation area style. Double glazed toughened glass with white smooth warm edge. French opening panel(s). All items to comply with building regulations including Part B (fire regulations and Part K (impact and collisions)

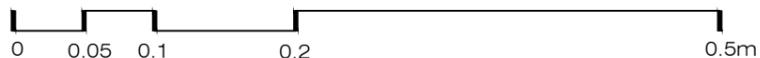




All single glazed windows to be replaced like for like for double glazed ones.

All details as per Mumford & Wood Conservation Box Sash, Casement & French and Single Door Open Out Range.



PLEASE NOTE:

1. All dimensions to be checked on site before fabrication,
2. Contractor to refer to engineers drawings before proceeding with works.
3. All drawings and designs are covered by design right (intellectual property), and may not be distributed, copied or issued without written permission by the Architect.
4. All design concepts are the sole property of the Architect and no adaptations, reproductions or copies may be made without written permission of the Architect.
5. These drawings are subject to any variation required or recommendation by any statutory authority, or for the better carrying out of the works.
6. Samples to be provided by contractor for XUL Architecture's approval.
7. All finishes to XUL Architecture's satisfaction.
8. All drawings to be approved by XUL Architecture prior to construction.

ADDITIONAL NOTE:

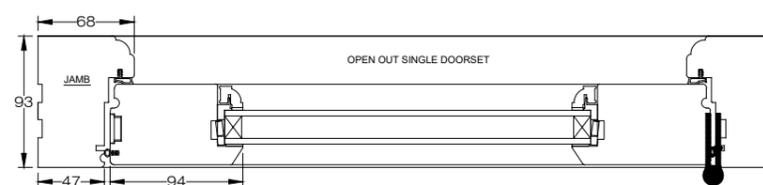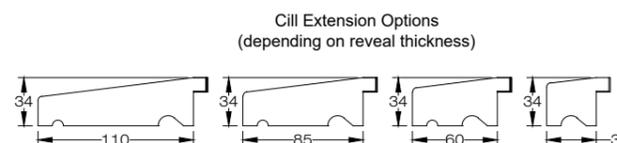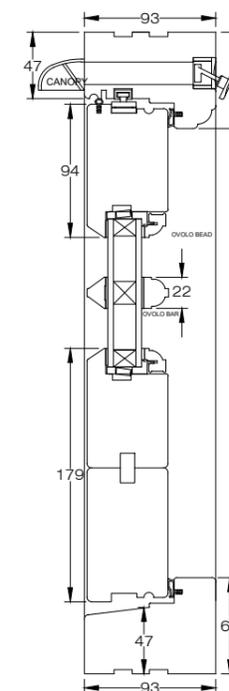

Typical white painted timber french doors in conservation area style. Double glazed toughened glass with white smooth warm edge. All items to comply with building regulations including Part B (fire regulations and Part K (impact and collisions)

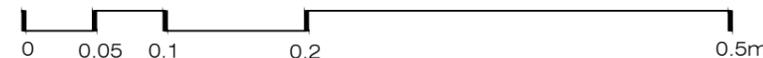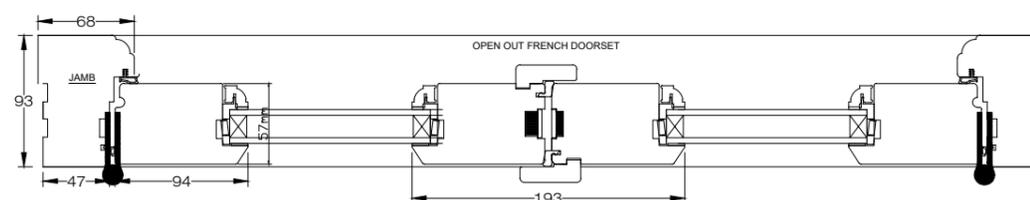

Issue key: Tender (T)
Information (I) Construction (C)
Planning (P) As Built (B)

Project Address
35 Greville Road, NW6 5JB

PROPOSED
Details

Scale 1:100@A3	Dwg. No. PA-07
Rev. Date 06.01.21	Rev. P-00
Drawn TP	Project Number 19115
Checked SS	Issue For: PLANNING