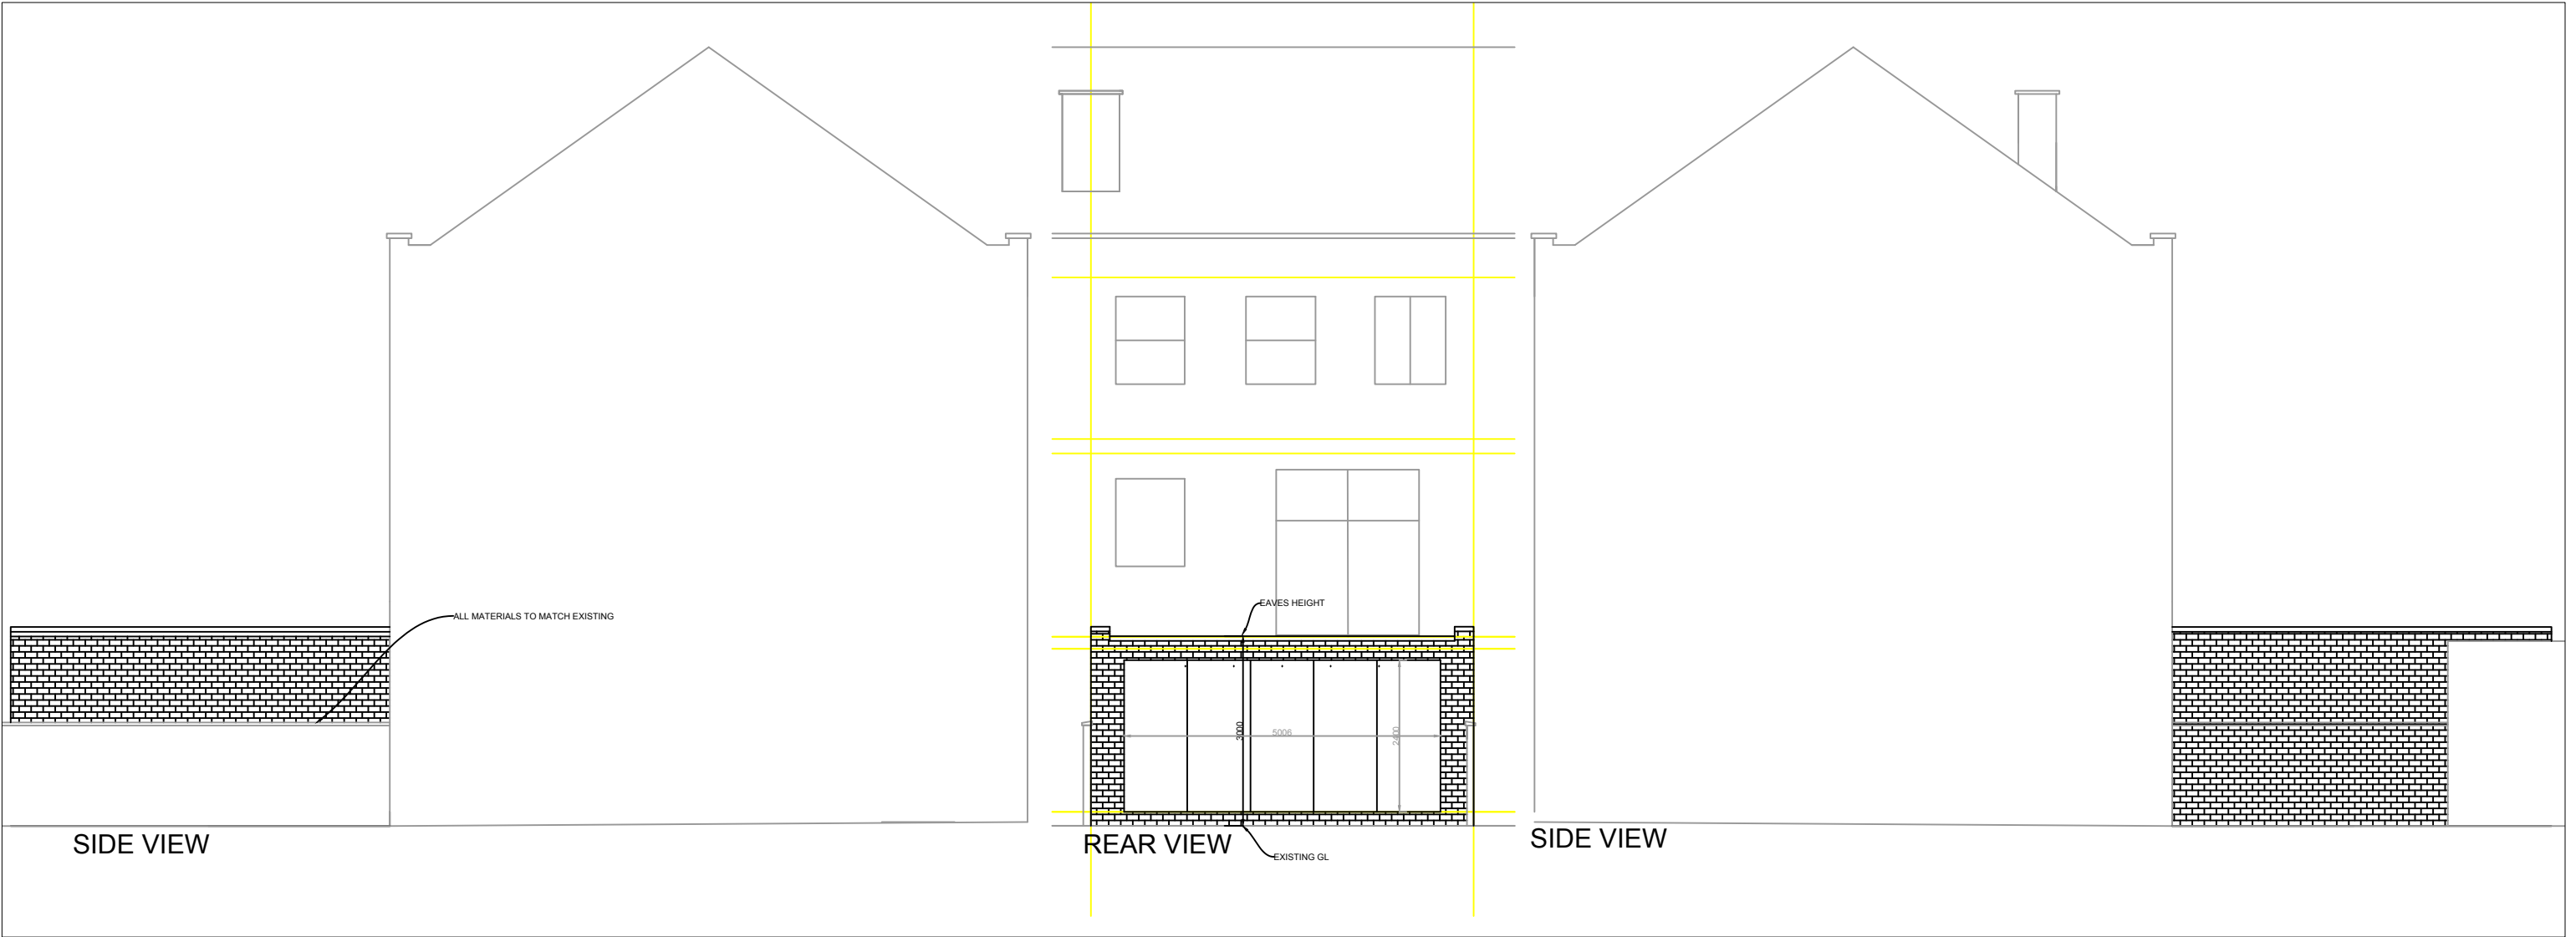


NJL DESIGN
architectural

HUNTINGDON, CAMBS PE28 5YH
TEL/FAX 01457 773344
MOBILE 07836 789658
OFFICE@njldesign.co.uk

PRIOR APPROVAL ELEVATIONS
4 MIDDLEFIELD
LONDON
NW6 6NE

NUMBER	20/07/06
SCALE	1:100
DATE	19/11/2020
PAPER SIZE	A3
REVISION	01