


PROPOSED FIRST FLOOR LAYOUT.

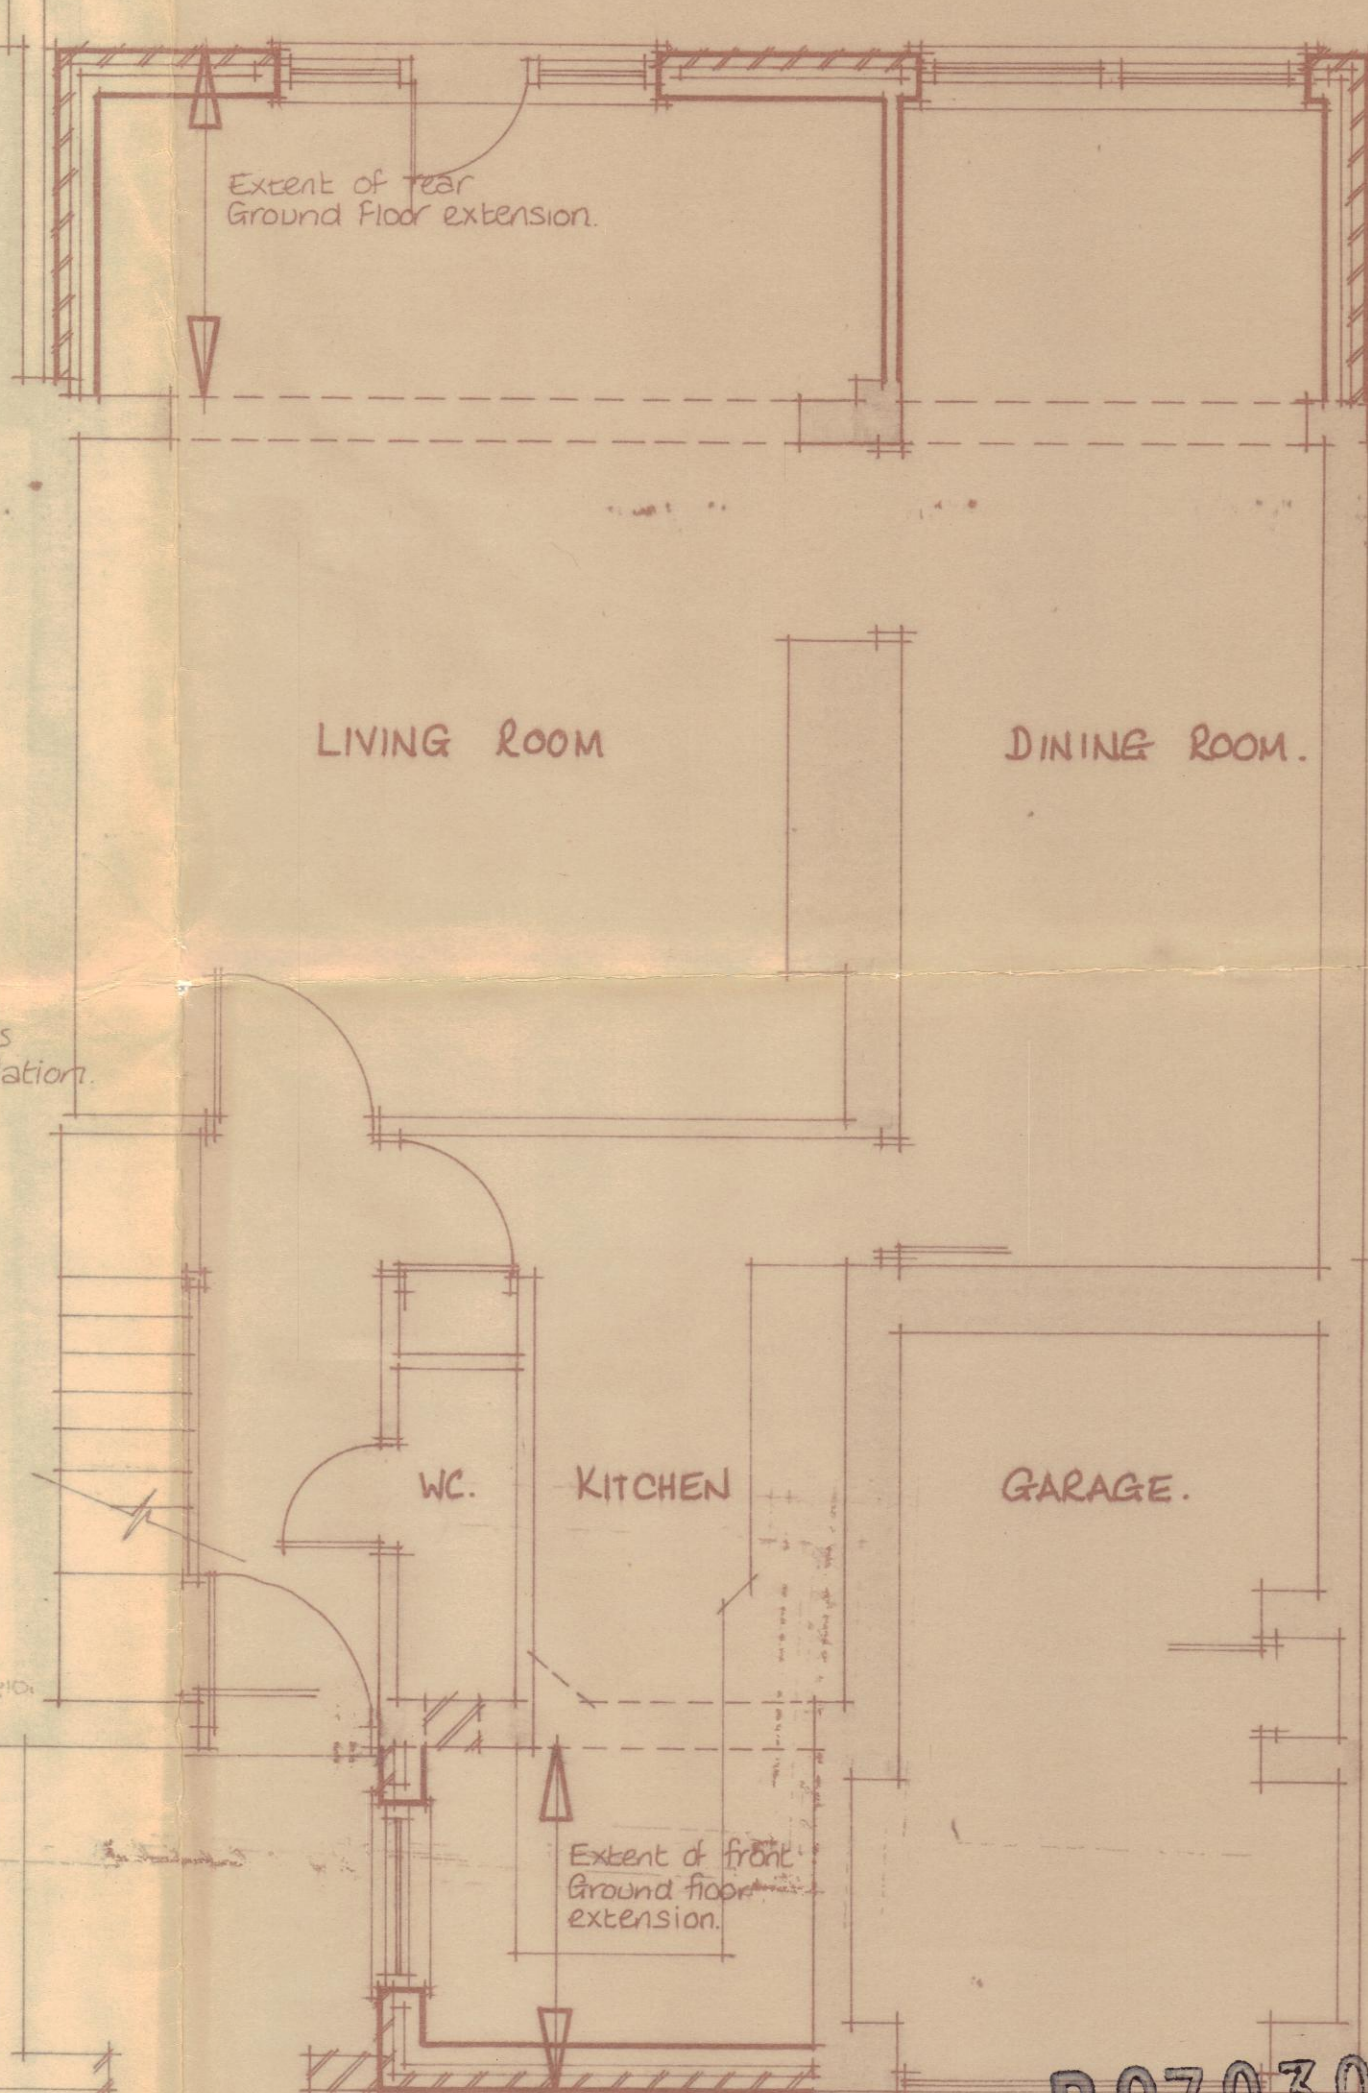

PROPOSED GROUND FLOOR LAYOUT.

LONDON BOROUGH OF CAMDEN
TOWN AND COUNTRY PLANNING ACTS
22 MAY 1998
PLANS NOT APPROVED
ON BEHALF OF THE COUNCIL

Rev	
	PROPOSED FRONT & REAR EXTENSIONS.
	77 BELSIZE LANE. NW3.
	PROPOSED PLANS.
Scale 1:50	Date SEP 97
Rev	Dwg. no. 1124-01.

P9703089W

BARRETT FIRRELL
CHARTERED SURVEYORS

94 Belsize Lane
Hampstead
London NW3 5BE

Tel: 0171 435 3732
Fax: 0171 433 1006