



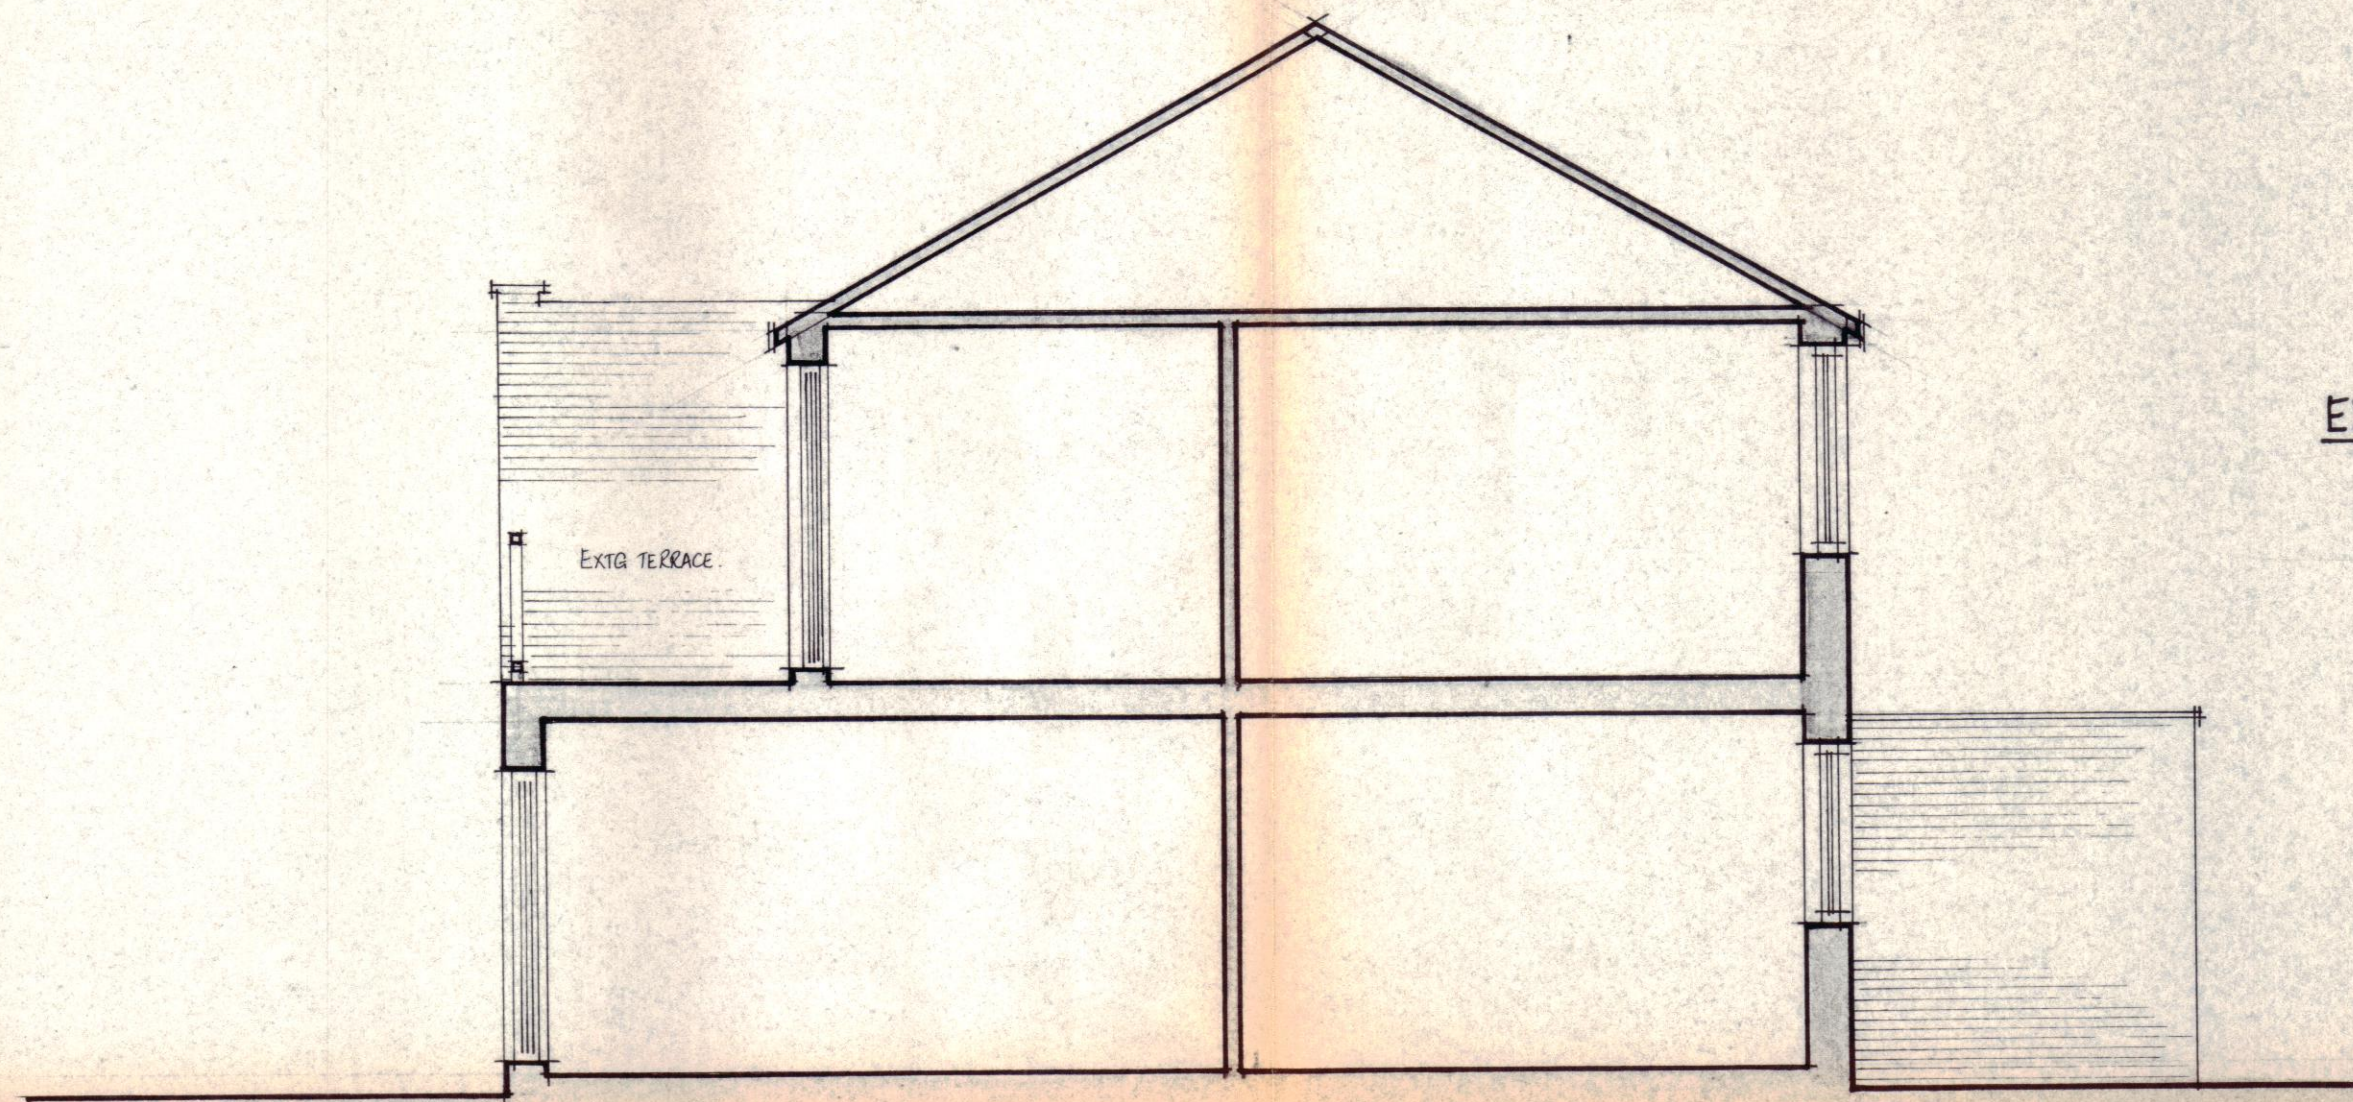

EXISTING SECTION.

Belsize Lane.

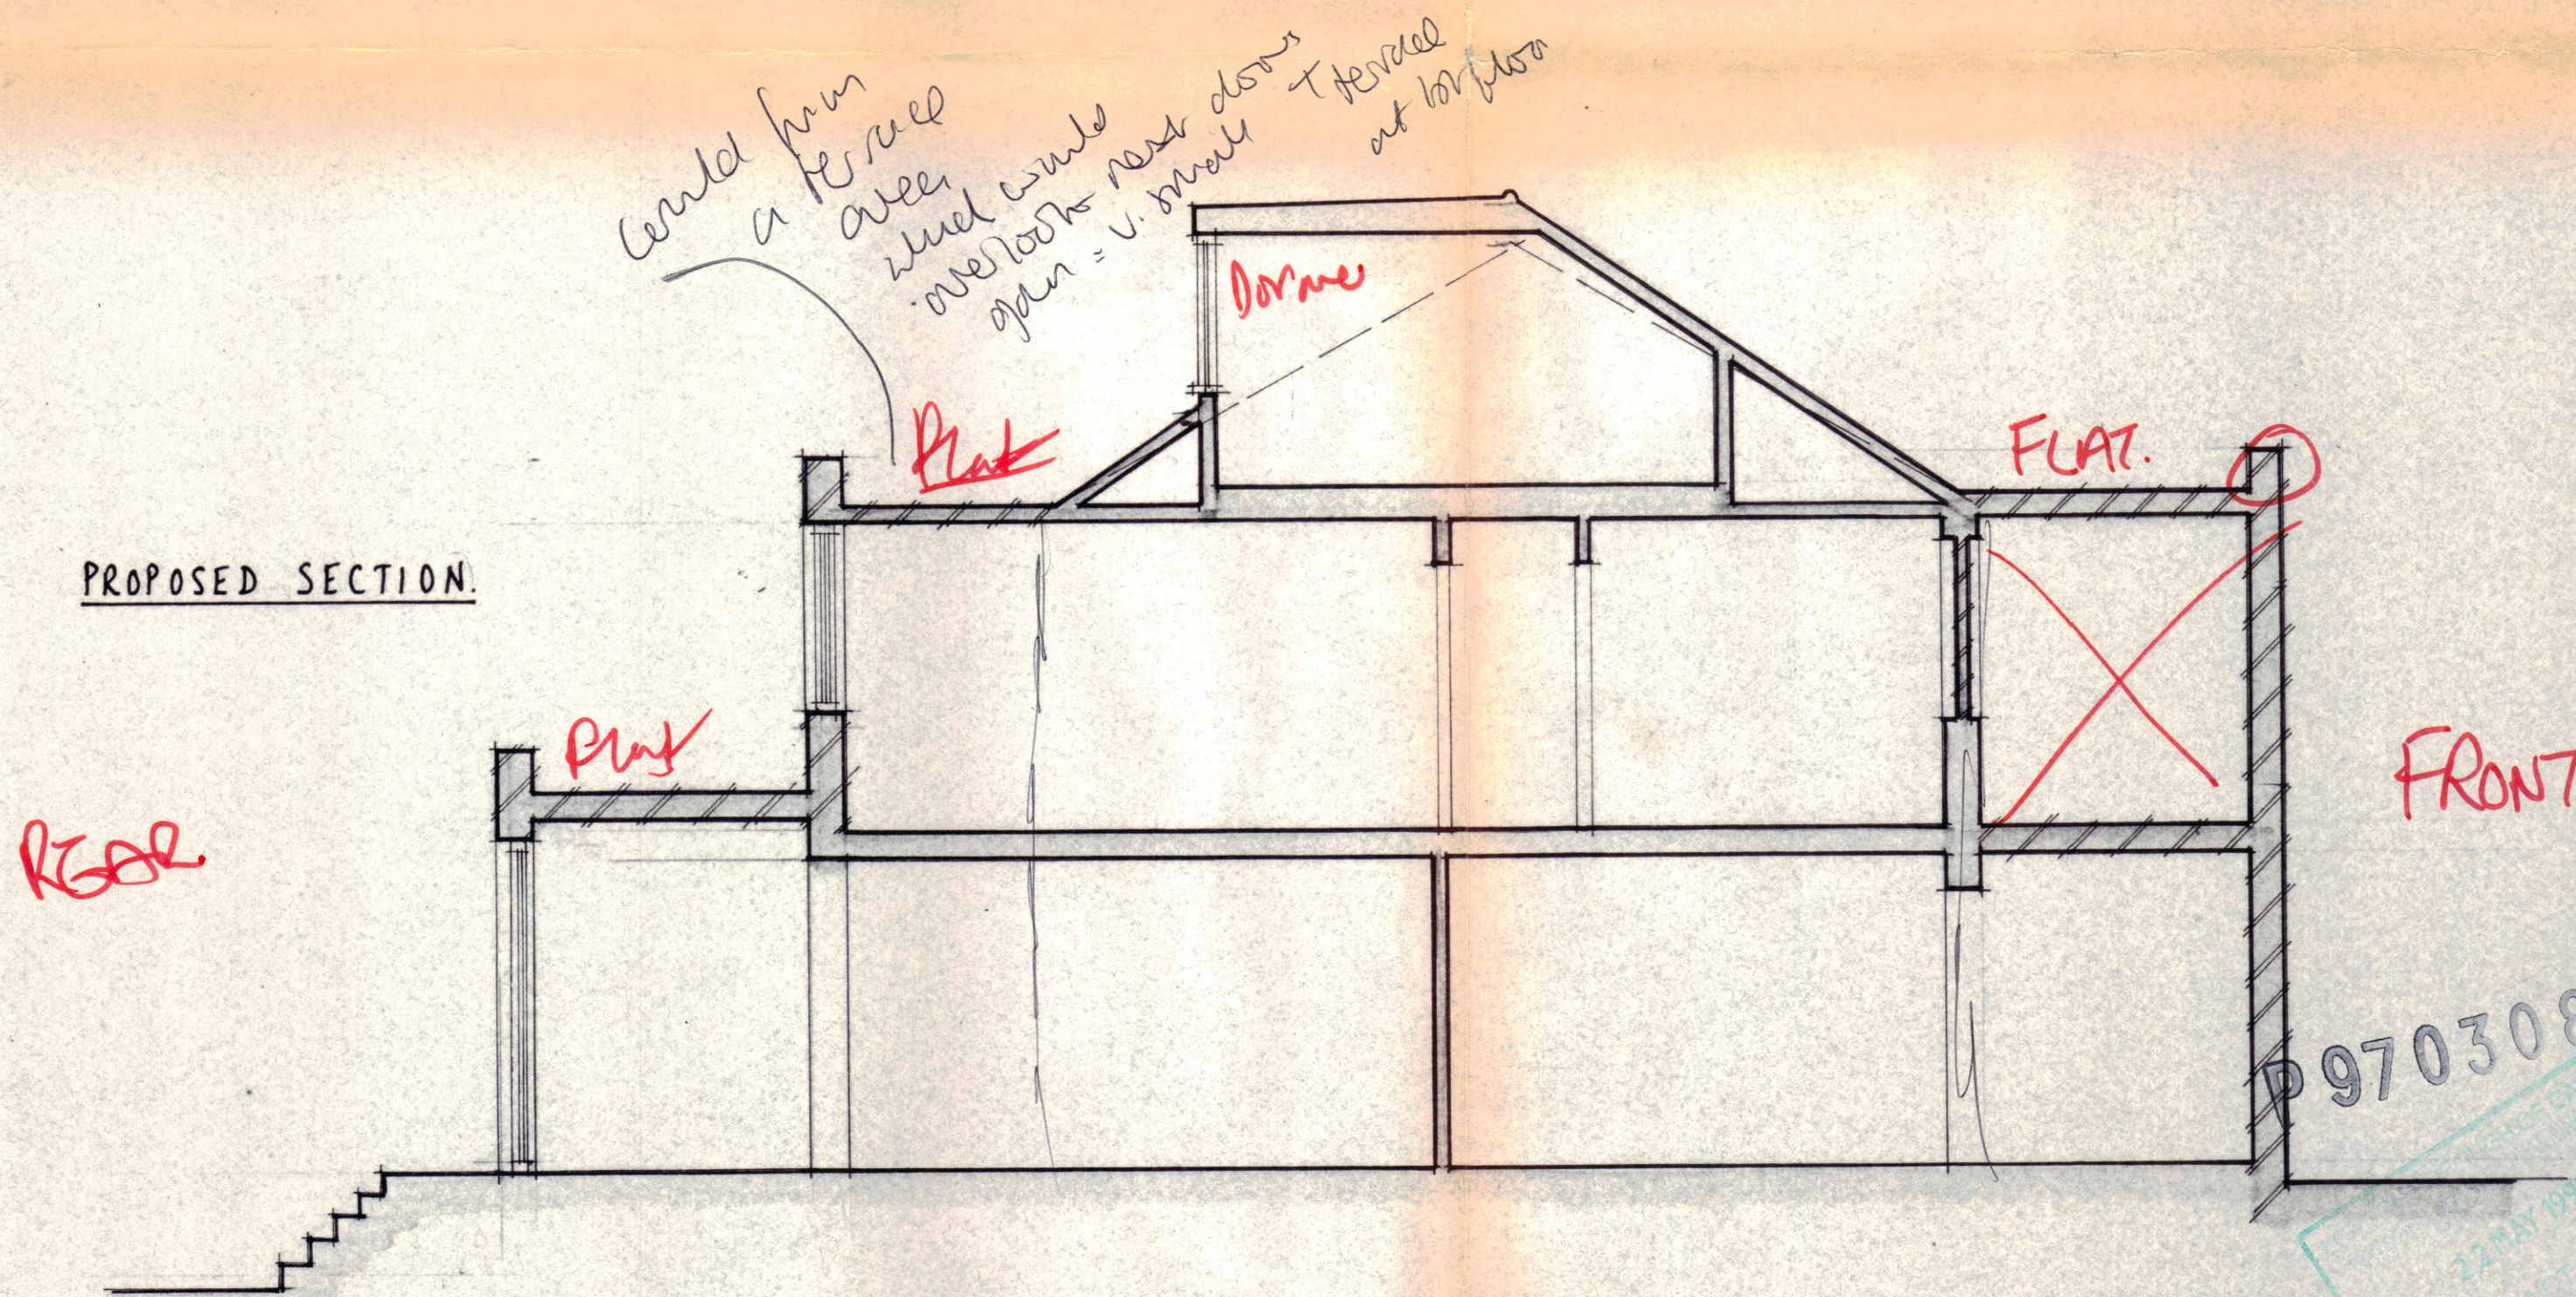

PROPOSED SECTION.

Rev		
	PROPOSED FRONT & REAR EXTENSIONS.	
	77 BELSIZE LANE. NW3.	
	PROPOSED & EXTG LINE SECTIONS.	
Scale	Date	Rev
1:50	MAR 98	
	Dwg. no.	
	1124:04.	

9703089W

22 MAY 1998
NOT APPROVED
PLANNING DEPT. OF THE COUNCIL



BARRETT FIRRELL
CHARTERED SURVEYORS

94 Belsize Lane
Hampstead
London NW3 5BE

Tel: 0171 435 3732
Fax: 0171 433 1006