



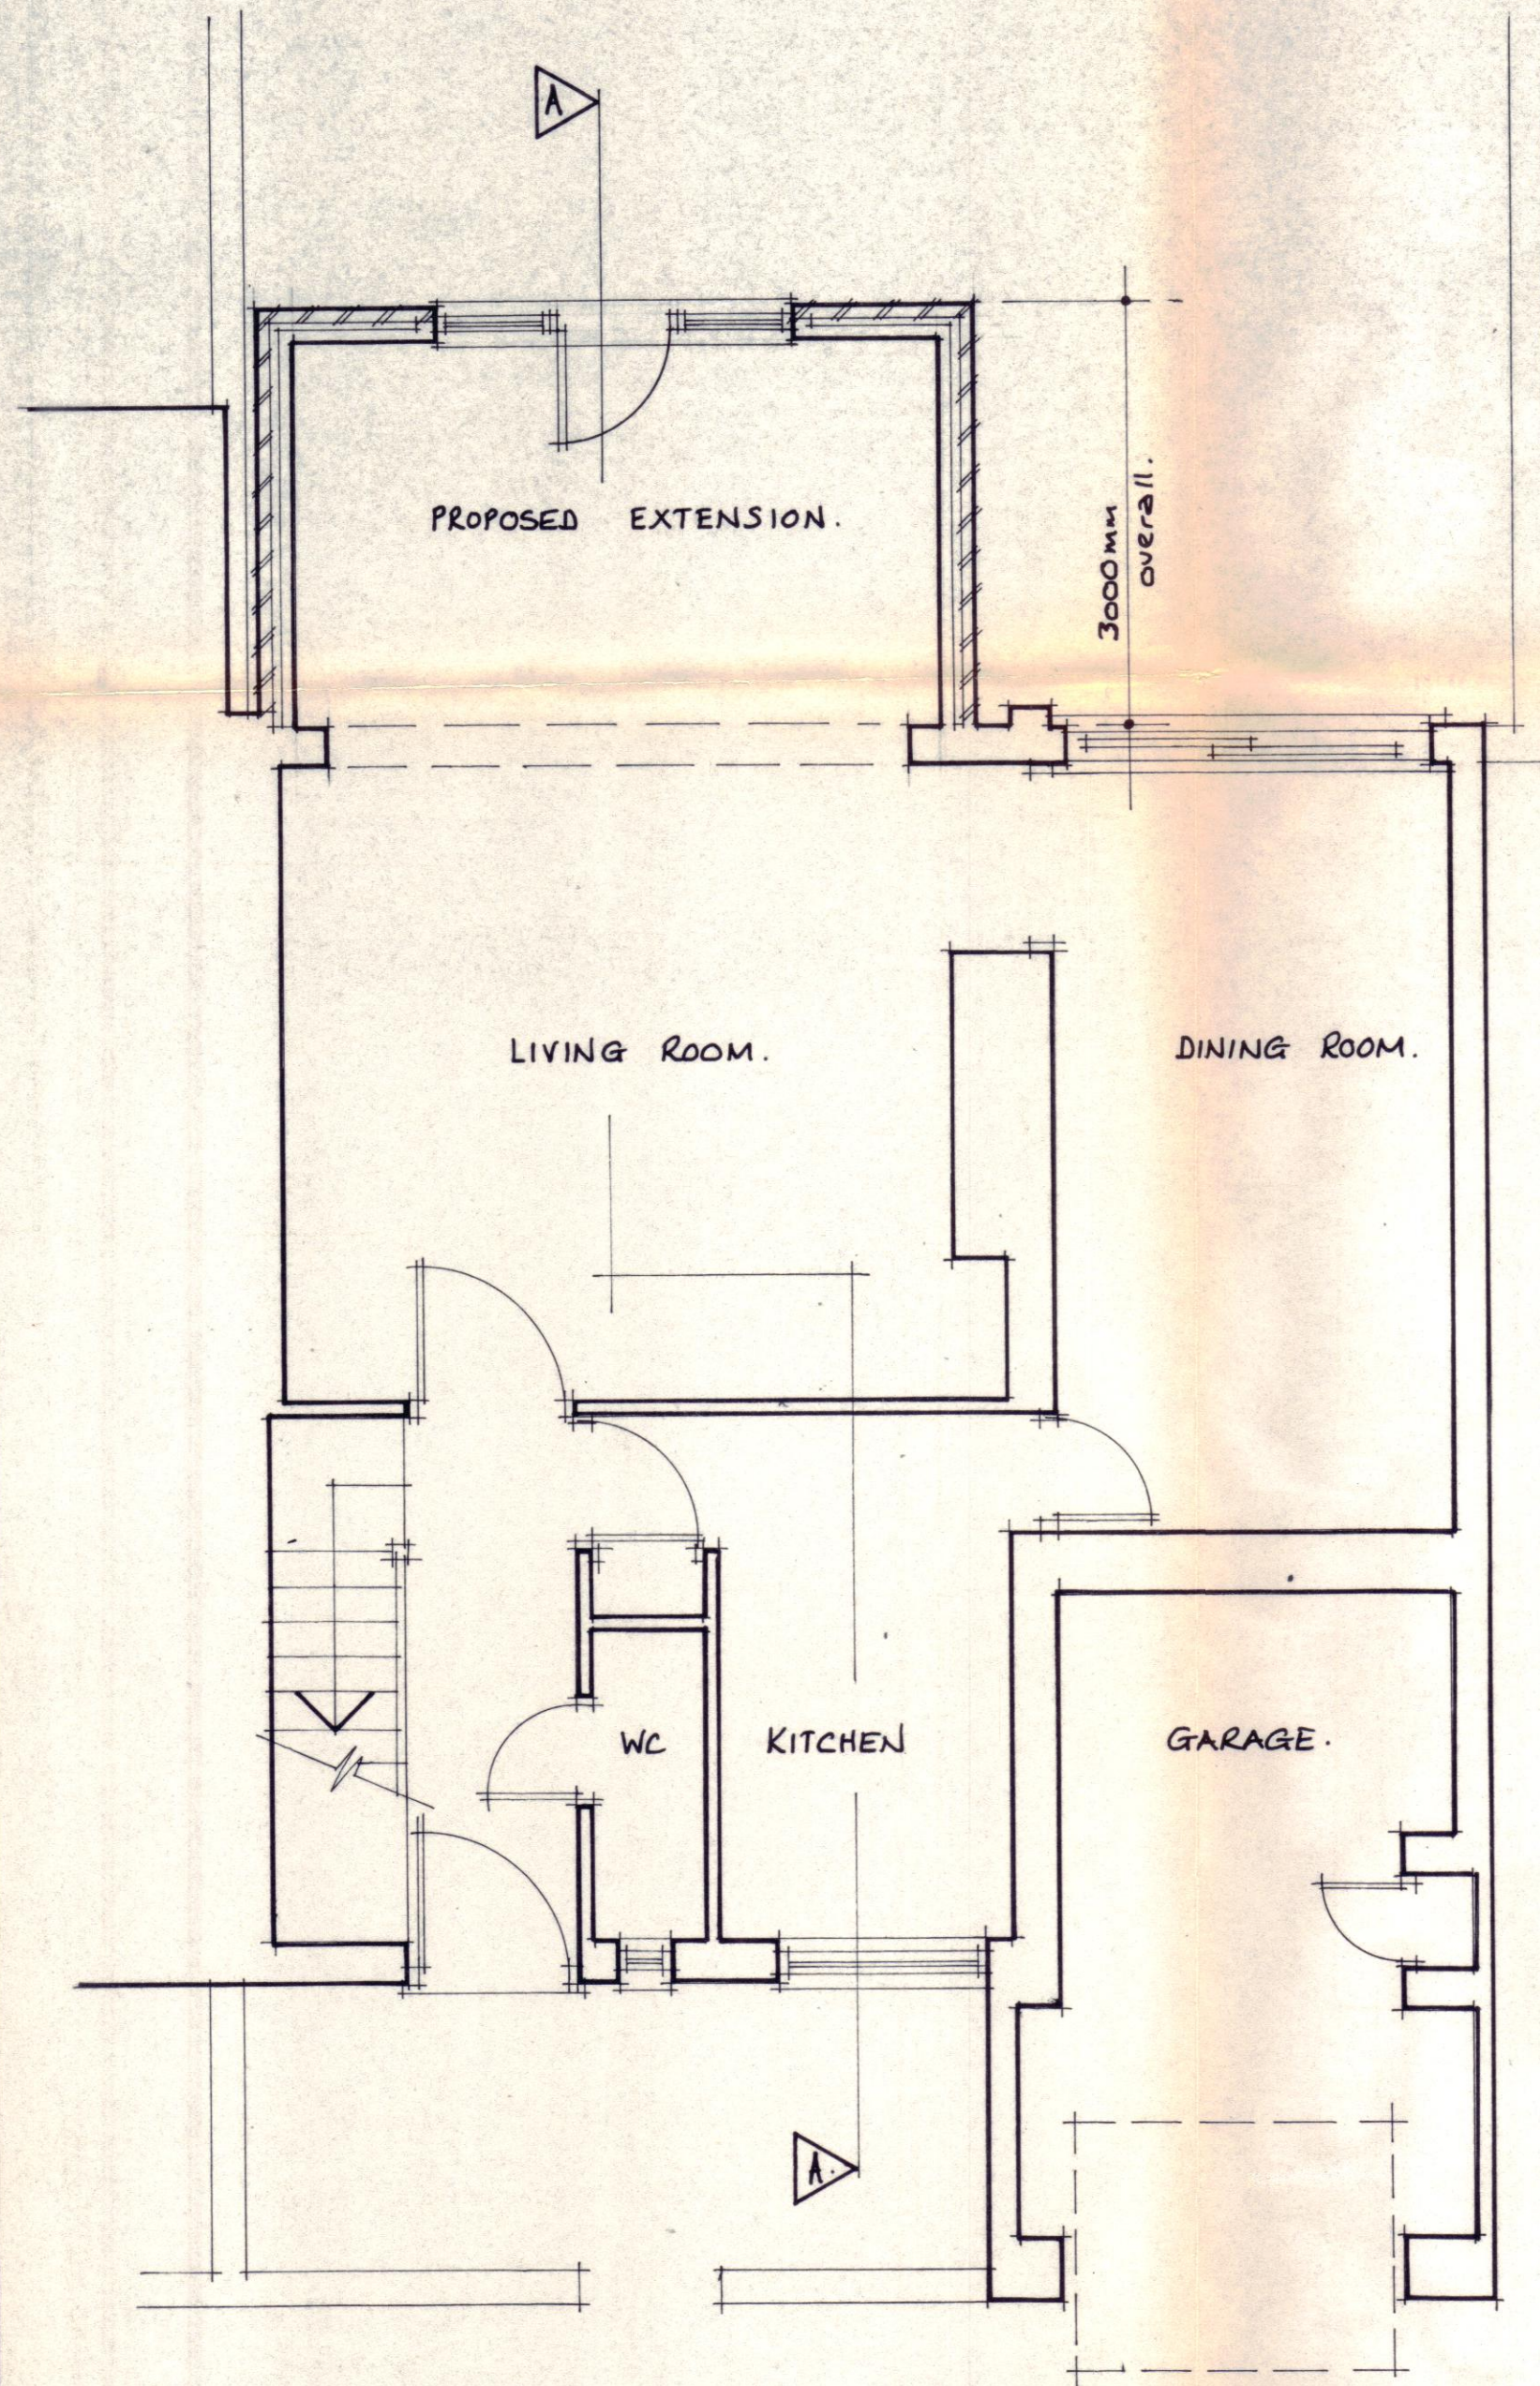

PROPOSED GROUND FLOOR LAYOUT.

PROPOSED SKETCH SECTION A-A.

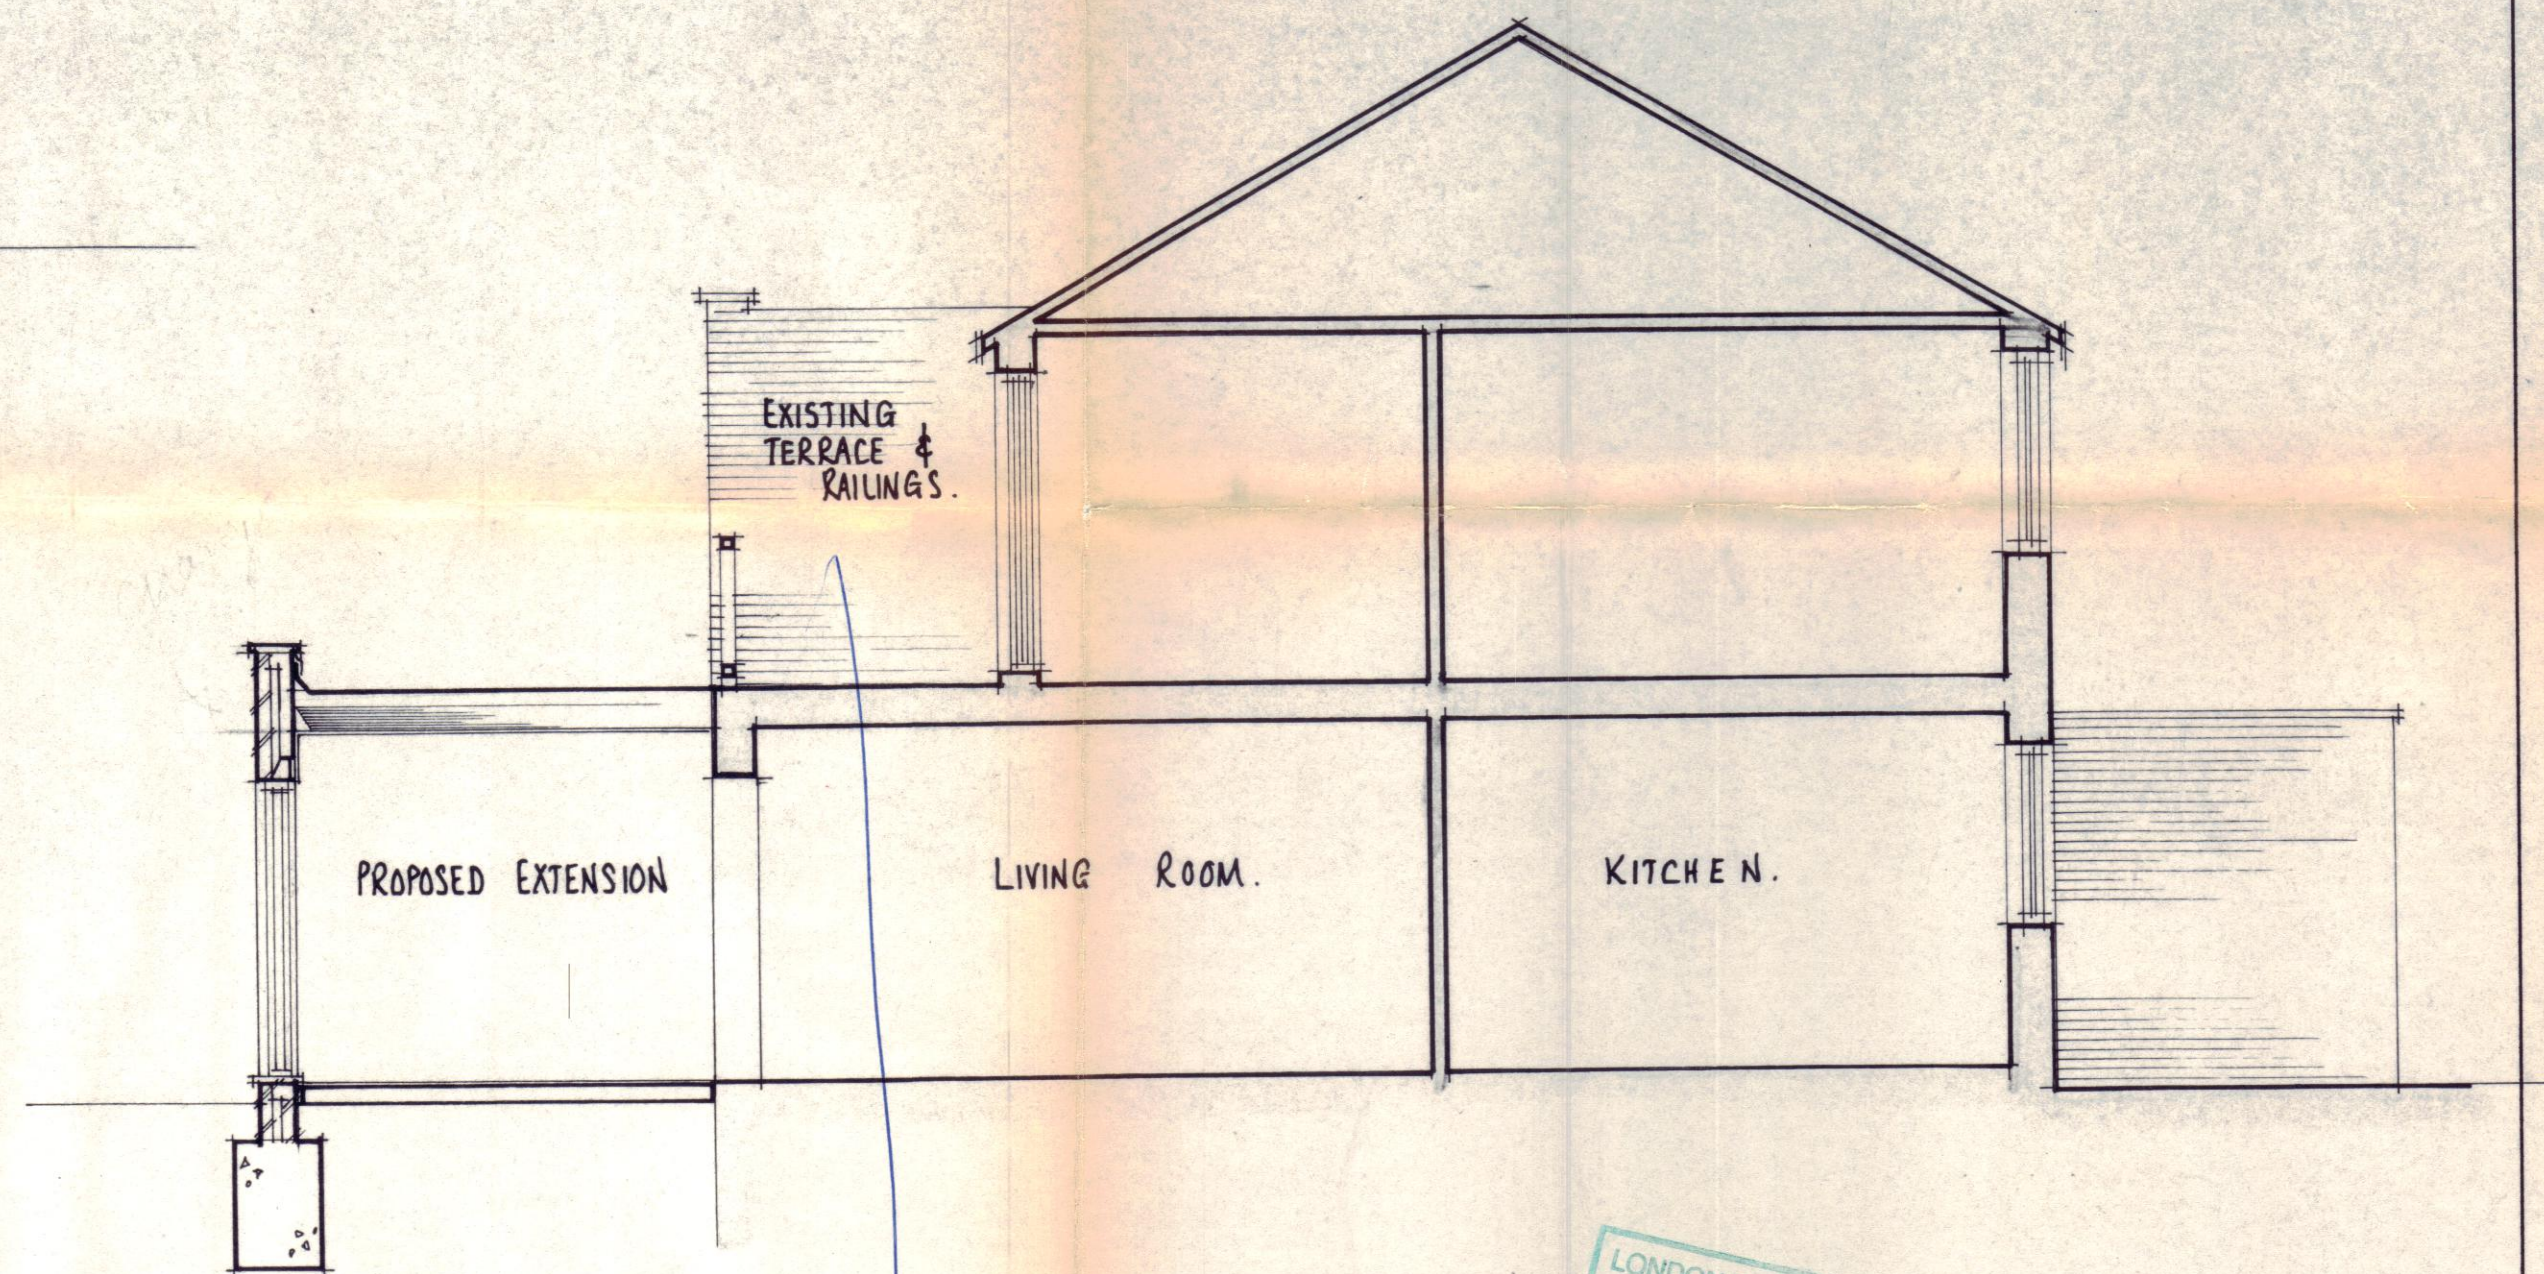

Existing terrace.



Rev		
PROPOSED SINGLE STOREY REAR EXTENSION.		
77 BELSIZE LANE NW3.		
PROPOSED PLAN & SECTION.		
Scale 1:50	Date AUG 98	Rev Dwg. no. 1124:07.

P9802820W



BARRETT FIRRELL
CHARTERED SURVEYORS

94 Belsize Lane
Hampstead
London NW3 5BE

Tel: 0171 435 3732
Fax: 0171 433 1006

OFFICE COPY