



Existing Elevation 1 (South)
scale 1:50

Elevation Key
scale 1:1000

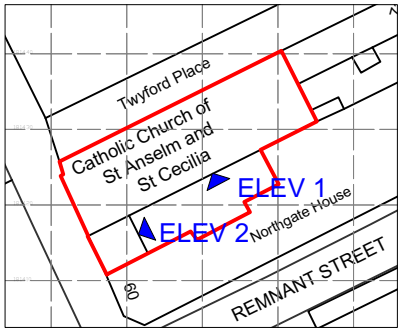

Existing Elevation 2 (West)
scale 1:50

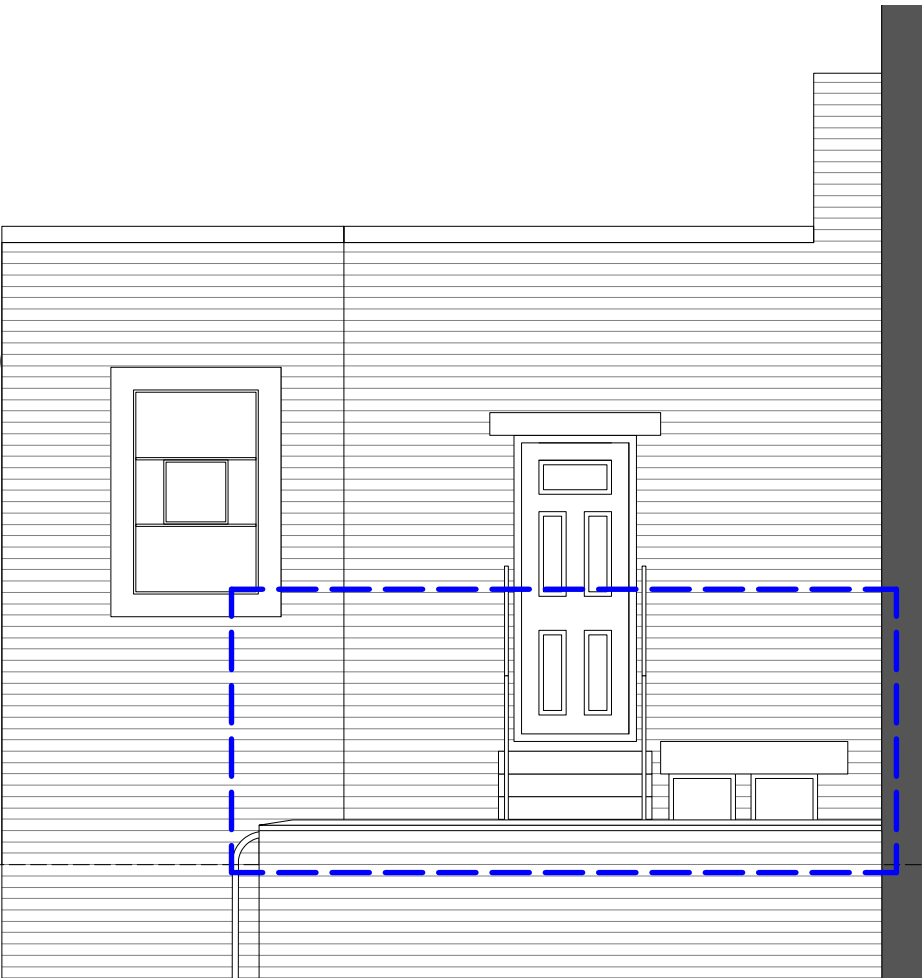


Blue line denotes proposed roof works area

0 2 3 4 5 M

Scale 1:50

Church of St Anselm and St Cecilia
London

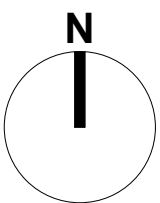

PLANNING

Project title Church of St Anselm and St Cecilia		Kyle Smart Associates The Barn, Sewell, Dunstable Bedfordshire LU6 1RP telephone 01582 690222 www.kylesmartassociates.co.uk Chartered Architects	
Drawing title Existing Elevations			
Drawing no. 20056su1.04		Rev	
Scale 1:50@A3	Date Dec-20	Drawn by RC	Checked by CS