



### Tree Planting Pit Detail within Soft Landscape

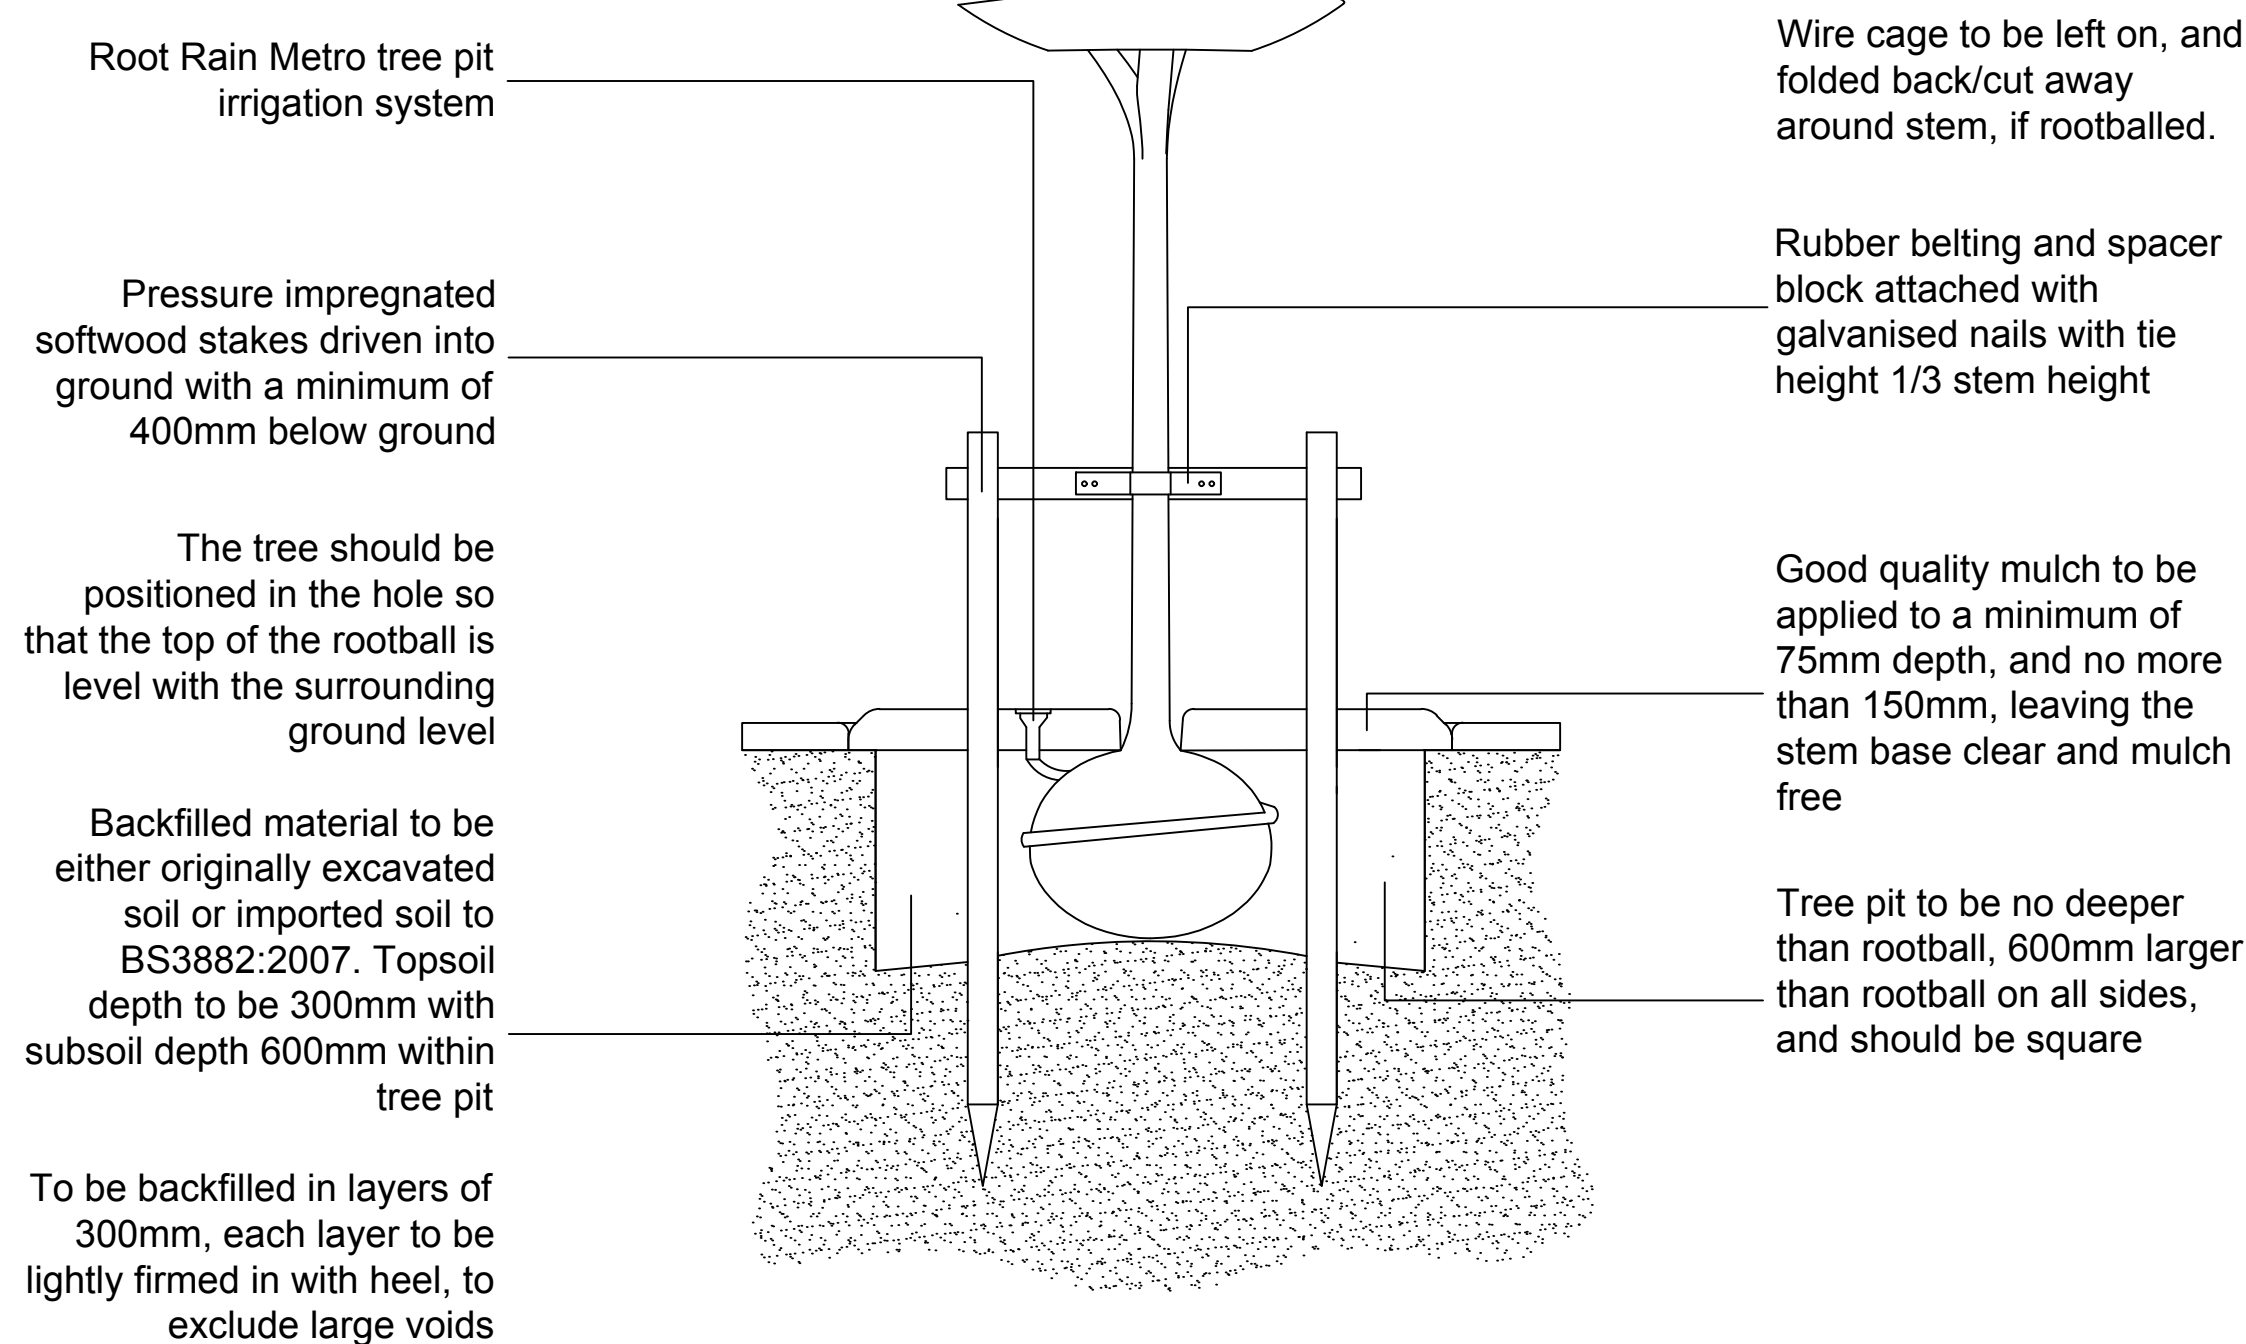


**All components as supplied from GreenBlue Urban or similar and approved**

**Conifer Planting Pit Detail  
within Breedon gravel**

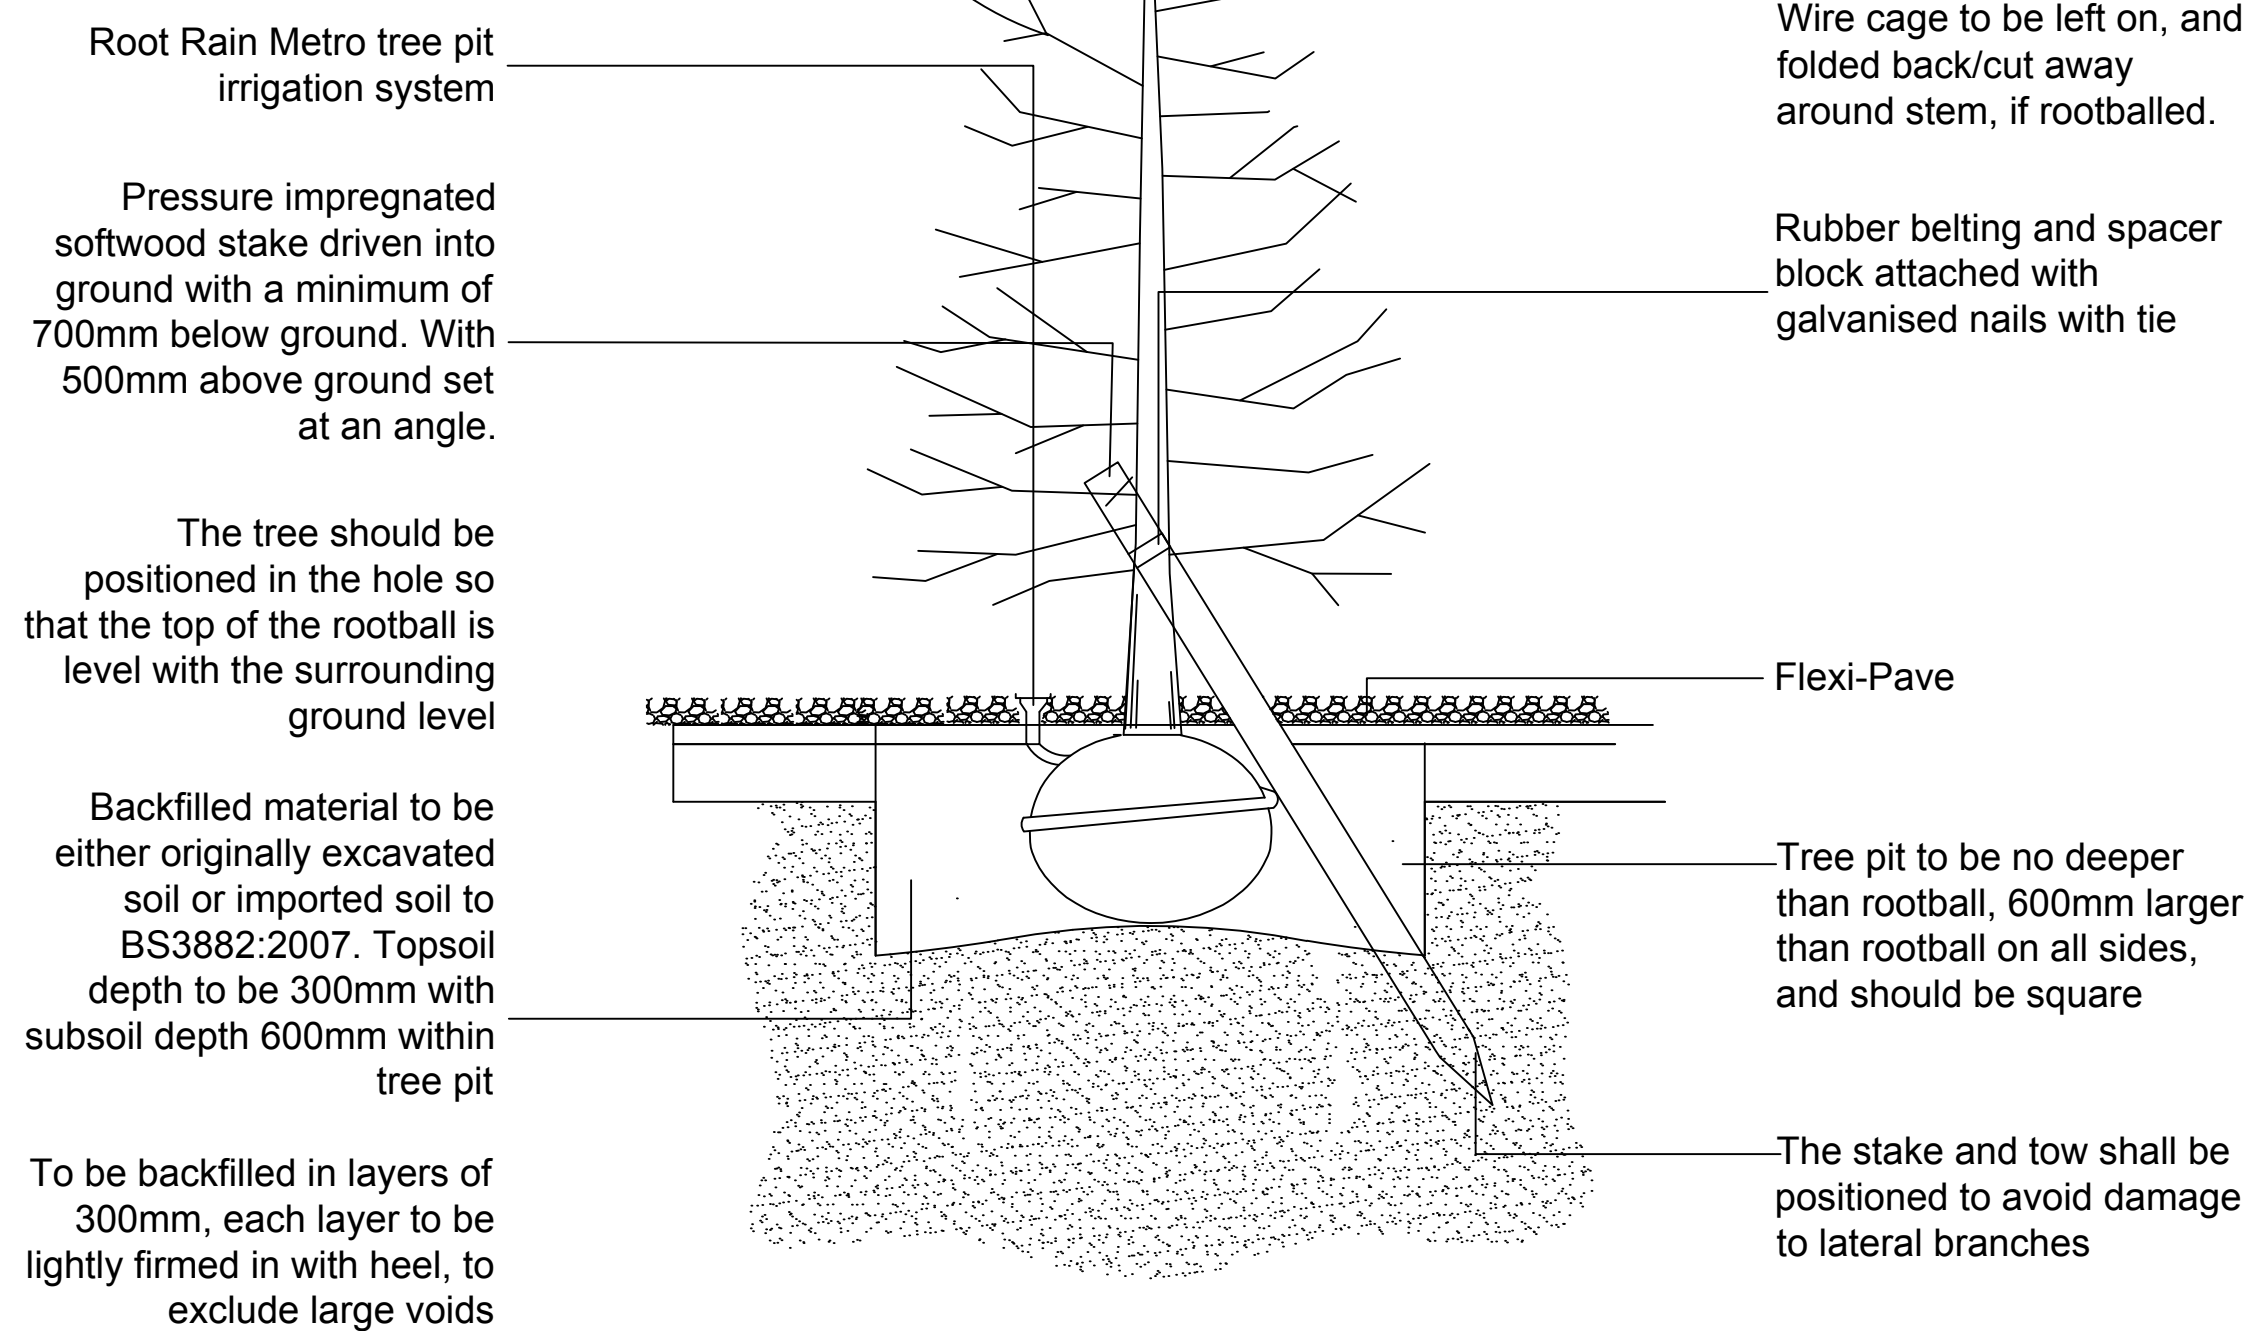

**Tree Planting Pit Detail  
within Breedon gravel**

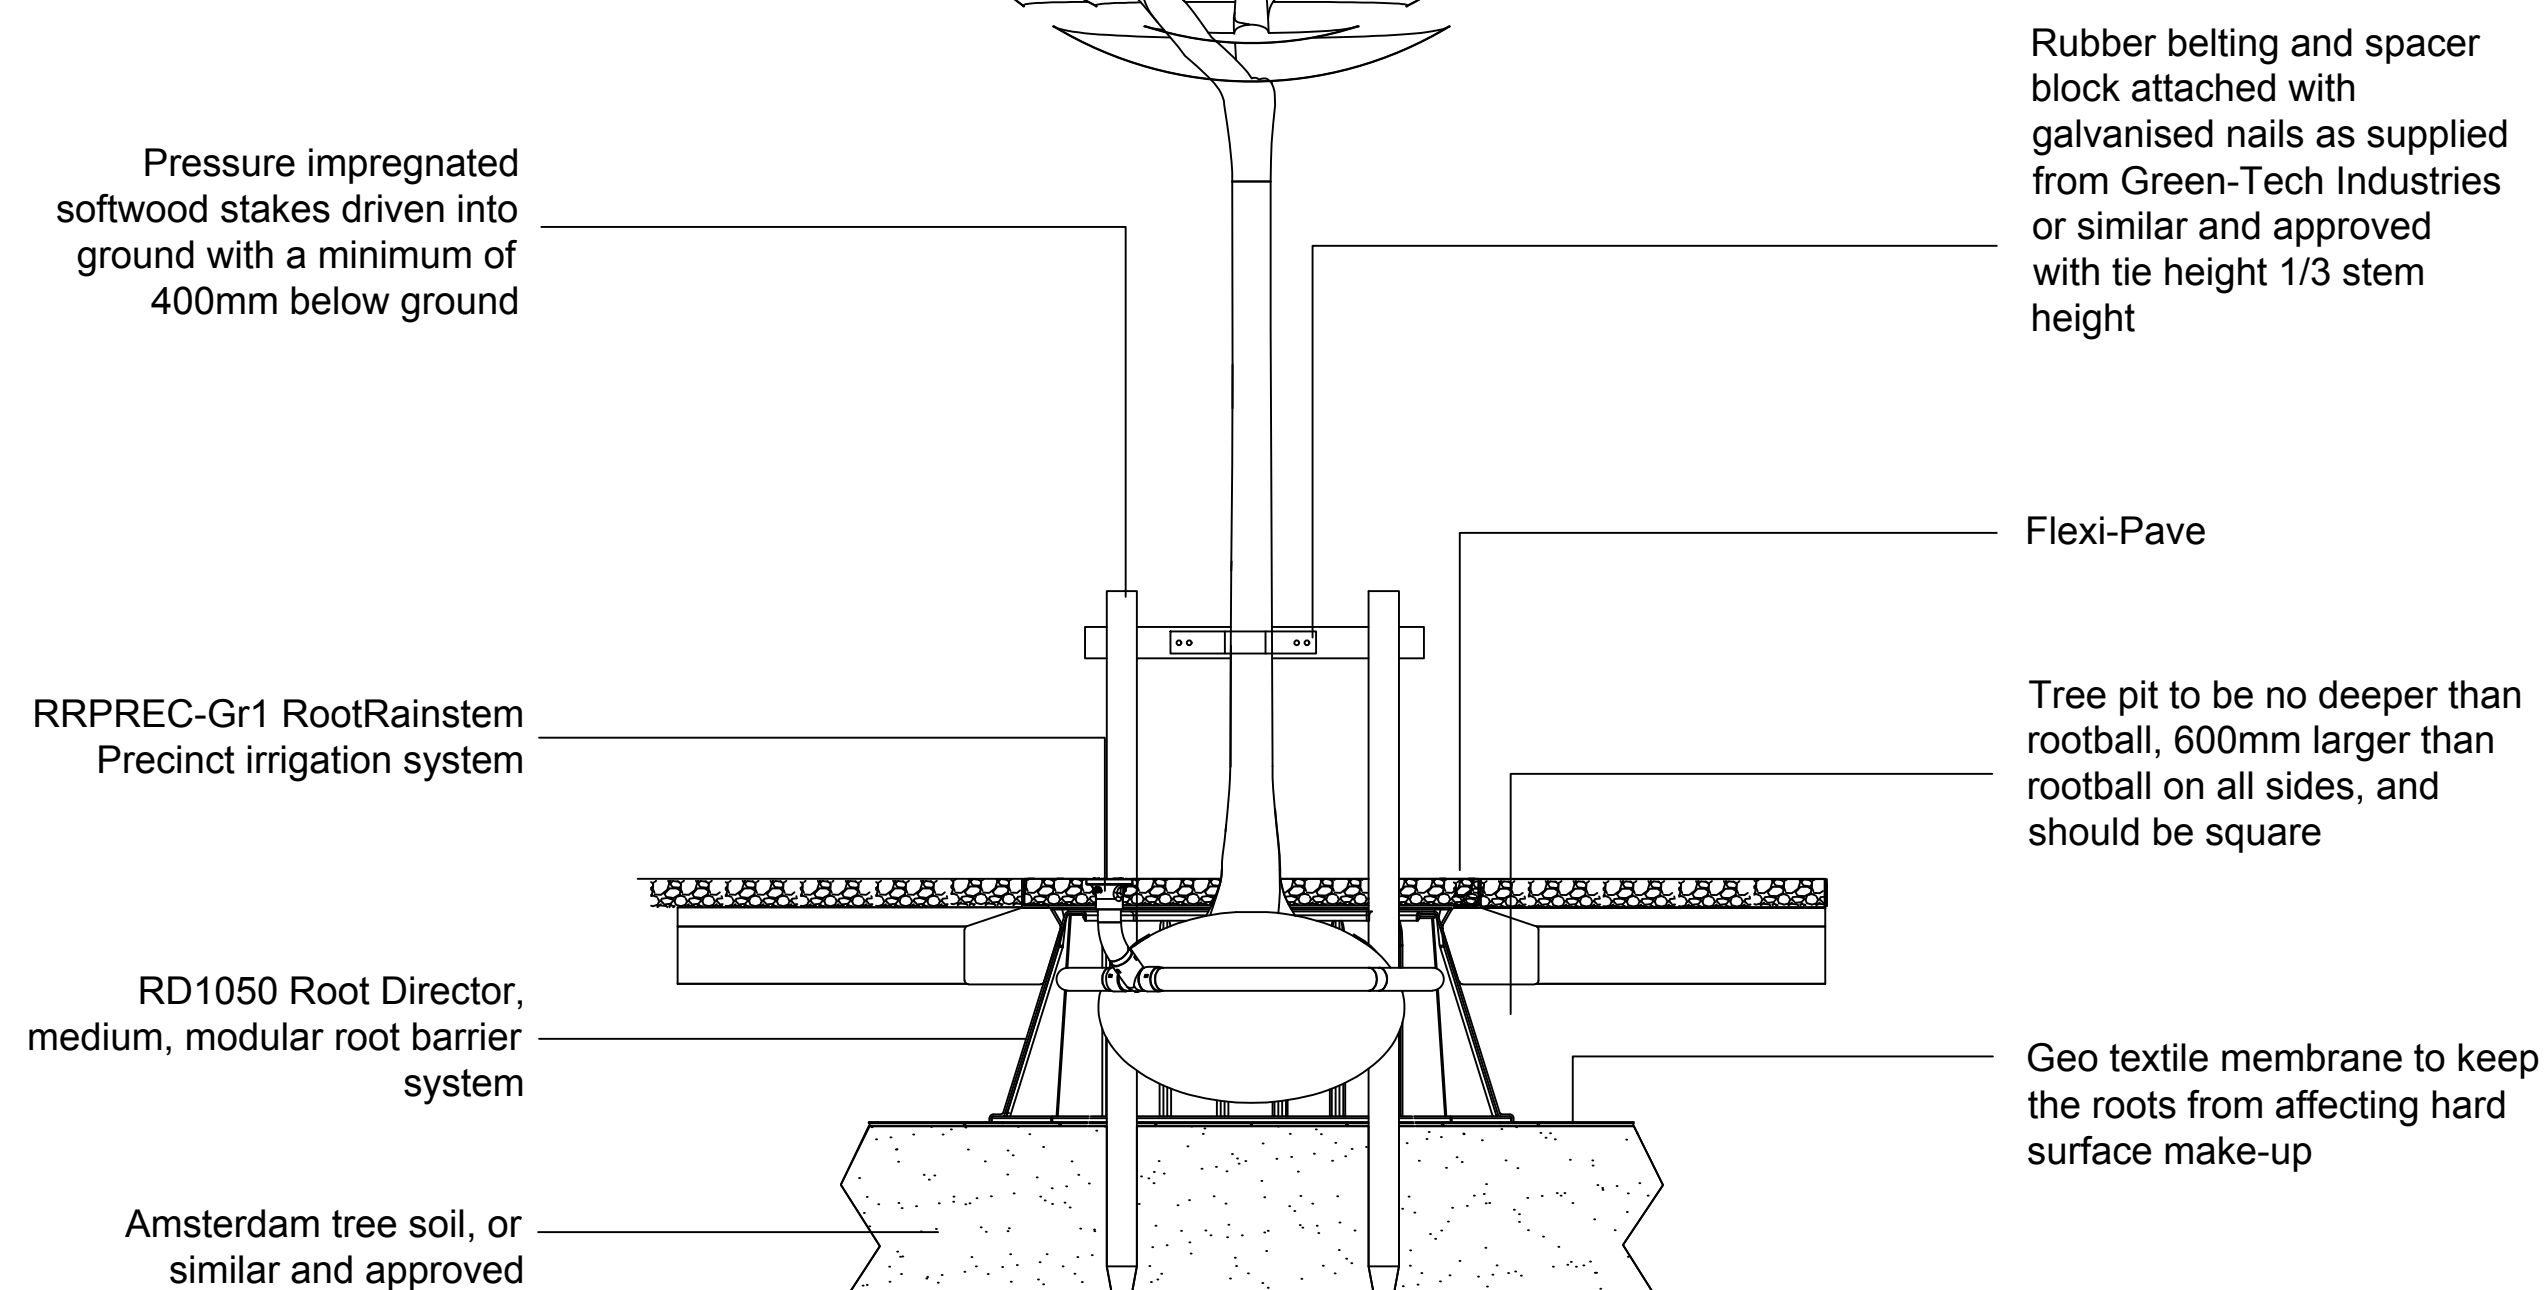

**All components as supplied from GreenBlue Urban or similar and approved**

## Plant Schedule

| Trees                 |          |            |         |                      |                    |             |
|-----------------------|----------|------------|---------|----------------------|--------------------|-------------|
| Species Name          | Girth    | Height     | Density | Specification        |                    | No.         |
| Amelanchier lamarckii | 8-10 cm  | 250-300cm  | Counted | Selected Standard    | Clear Stem 175-200 | 2x RB 3 No. |
| Malus sylvestris      | 10-12cm  | 300-350cm  | Counted | Selected Standard    | Clear Stem 175-200 | 2x B 6 No.  |
| Malus Shagreen        | 10-12 cm | 300-425 cm | Counted | Heavy Standard       | Clear Stem 175-200 | 3x RB 6 No. |
| Ulmus glaberrimus     | 10-12 cm | 300-425 cm | Counted | Heavy Standard       | Clear Stem 175-200 | 3x RB 6 No. |
| Catalpa bignonioides  | 12-14 cm | 350-425cm  | Counted | Extra Heavy Standard | Clear Stem 175-200 | 3x RB 1 No. |

| Species Name                         | Height    | Pot Size | Specification             | Density | No.   |
|--------------------------------------|-----------|----------|---------------------------|---------|-------|
| Abies nordmanniana 'Golden Spreader' | 30-40cm   | 5L       | Feather                   | Counted | 3 No. |
| Chamaecyparis obtusa 'Nana Aurea'    | 30-40cm   |          | Feather :Bushy            | Counted | 1 No. |
| Cryptomeria japonica 'Compressa'     | 30-40cm   |          | Feather :Bushy            | Counted | 1 No. |
| Picea sitchensis                     | 30-40cm   |          | Feather                   | Counted | 1 No. |
| Pinus pinea                          | 250-300cm |          | Leader & laterals :5x :RB | Counted | 3 No. |

| Shrub(s)                   | Species Name | Height   | Pot Size                          | Specification                                       | Density   | No.    |
|----------------------------|--------------|----------|-----------------------------------|---|---|--------|
| Cornus alba 'Kesselringii' | 30-40cm      | 5L       | Branched                          | C   | 4/m <sup>2</sup>                                    | 4 No.  |
| Corylus avellana           | 80-100cm     | Branched | 3 brks .BR .Maintained as a hedge | 0.5C/m <sup>2</sup> Double Staggered at 0.3m offset | 31 No.  |        |
| Hebe pinnatifida 'Pagei'   | 30-40cm      | 3L       | Bushy                             | C   | 126 No.   |        |
| Prunus spinosa             | 80-100cm     | Branched | .BR .Maintained as hedge          | 0.5C/m <sup>2</sup> Double Staggered at 0.3m offset | 31 No.  |        |
| Rosa rugosa 'Prastatus'    | 25-30cm      | 3L       | Branched                          | C   | 81 No.  |        |
| Rubus fruticosus           | 30-40cm      | 3L       | Branched                          | C   | 0.5C/m <sup>2</sup> Double Staggered at 0.3m offset | 27 No. |
| Taxus baccata 'Standishi'  | 40-60cm      | 10L      | Leader                            | C   | Counted   | 2 No.  |

| Climbers          |           |          |                        |         |      |
|-------------------|-----------|----------|------------------------|---------|------|
| Species Name      | Height    | Pot Size | Specification          | Density | No.  |
| Clematis armandii | 100-150cm | 10L      | Several Shoots : Caned | Counted | 2 No |

| Species Name                          | Height  | Pot Size            | Specification | Density          | No.    |
|---------------------------------------|---------|---------------------|---------------|------------------|--------|
| Allium hollandicum 'Purple Sensation' | 5-7.5 L | C                   |               | 4/m <sup>2</sup> | 10 No. |
| Allium hollandicum 'Purple Sensation' | 5-7.5 L | Full Pot            |               | 4/m <sup>2</sup> | 10 No. |
| Carex hachiosensis 'Evergold'         | 5-7.5 L | C                   |               | 4/m <sup>2</sup> | 10 No. |
| Echinacea purpurea                    | 5-7.5 L | C                   |               | 4/m <sup>2</sup> | 10 No. |
| Echinacea purpurea                    |         | Full Pot            |               | 4/m <sup>2</sup> | 14 No. |
| Euphorbia amygdaloides robbiae        |         | Full Pot            |               | 4/m <sup>2</sup> | 4 No.  |
| Euphorbia characias 'wulfenii'        |         | Full Pot            |               | 4/m <sup>2</sup> | 16 No. |
| Geranium 'Patricia'                   |         | Full Pot            |               | 4/m <sup>2</sup> | 16 No. |
| Geranium phaeum 'Lily Lovell'         |         | Full Pot            |               | 4/m <sup>2</sup> | 7 No.  |
| Heuchera villosa 'Palace Purple'      | 2L      | C - Full Pot        |               | 4/m <sup>2</sup> | 29 No. |
| Heuchera villosa                      |         | Full Pot            |               | 4/m <sup>2</sup> | 14 No. |
| Miscanthus sinensis 'Zebrinus'        | 5L      | Full Pot            |               | 4/m <sup>2</sup> | 8 No.  |
| Stipa gigantea                        | 5-7.5 L | C                   |               | 4/m <sup>2</sup> | 10 No. |
| Verbena bonariensis                   | 5-7.5 L | C                   |               | 4/m <sup>2</sup> | 10 No. |
| Viola odorata                         |         | Full Pot - Full Pot |               | 4/m <sup>2</sup> | 7 No.  |
| Viola odorata                         |         | Full Pot            |               | 4/m <sup>2</sup> | 16 No. |

| Bulbs              |                      |                  |        |
|--------------------|----------------------|------------------|--------|
| Species Name       | Specification        | Density          | No.    |
| Allium hollandicum | plant in groups of 5 | 4/m <sup>2</sup> | 16 No. |
| Galanthus nivalis  | groups of 5          | 4/m <sup>2</sup> | 79 No. |

| Species Name            | Height | Pot Size | Specification | Density          | No.   |
|-------------------------|--------|----------|---------------|------------------|-------|
| Adiantum pedatum        |        |          | Full Pot      | 4/m <sup>2</sup> | 7 No. |
| Asplenium scolopendrium |        |          | Full Pot      | 4/m <sup>2</sup> | 7 No. |

| Marginal / Aquatics |          |               |                  |        |
|---------------------|----------|---------------|------------------|--------|
| Species Name        | Pot Size | Specification | Density          | No.    |
| Iris pseudacorus    |          | Well Rooted   | 4/m <sup>2</sup> | 10 No. |

| Grasses                       |        |          |               |                  |        |
|-------------------------------|--------|----------|---------------|------------------|--------|
| Species Name                  | Height | Pot Size | Specification | Density          | No.    |
| Luzula nivea                  |        |          | Full Pot      | 4/m <sup>2</sup> | 16 No. |
| Panicum virgatum              |        | 5L       | Full Pot      | 4/m <sup>2</sup> | 8 No.  |
| Stipa tenuissima 'Pony Tails' |        |          | Full Pot      | 4/m <sup>2</sup> | 60 No. |

|     |          |                             |       |
|-----|----------|-----------------------------|-------|
| G   | 19.09.17 | Client comments             | CB    |
| F   | 11.08.17 | Client comments             | CB    |
| E   | 22.11.16 | Client comments             | JS    |
| D   | 15.04.16 | Client comments             | JS    |
| C   | 11.03.16 | Replacement for T9          | JS    |
| B   | 22.02.16 | Update for VE               | JS    |
| A   | 07.01.16 | Changes to Arb. information | JNT   |
| Rev | Date     | Details                     | Drawn |



HEAD OFFICE  
Rodbourne Rural Business Centre, Grange Lane,  
Malmesbury, SN16 0ES  
Tel: 01666 825646

Courtyard House, Mill Lane, Godalming, GU7 1EY  
Tel: 01483 425714

Suite 6, Crescent House, Yonge Close, Eastleigh, SO50 95X  
Tel: 02382 026300

9 Brownlow Road, Cambridge, CB4 3NG  
Tel: 07825 868654

email: [mail@acdenv.co.uk](mailto:mail@acdenv.co.uk)  
[www.acdenvironmental.co.uk](http://www.acdenvironmental.co.uk)

Lovell Partnerships Limited

|   |
|---|
| scheme: Regent's Park Estates<br>Robert Street<br>client: Lovell Homes<br>drawing: Soft Landscape Proposals<br>date: September 2015<br>scale: 1:100@A1<br>drawing no: LOV20032-11G Sheet3of3<br>drawn: JNT      checked: JS |
|---|

Copyright of ACD Environmental Ltd. All rights described in Chapter IV of the Copyright, Designs and Patents Act 1988 have been generally asserted: 2011. Copyright of this plan remains with ACD until all fees have been paid in full.