


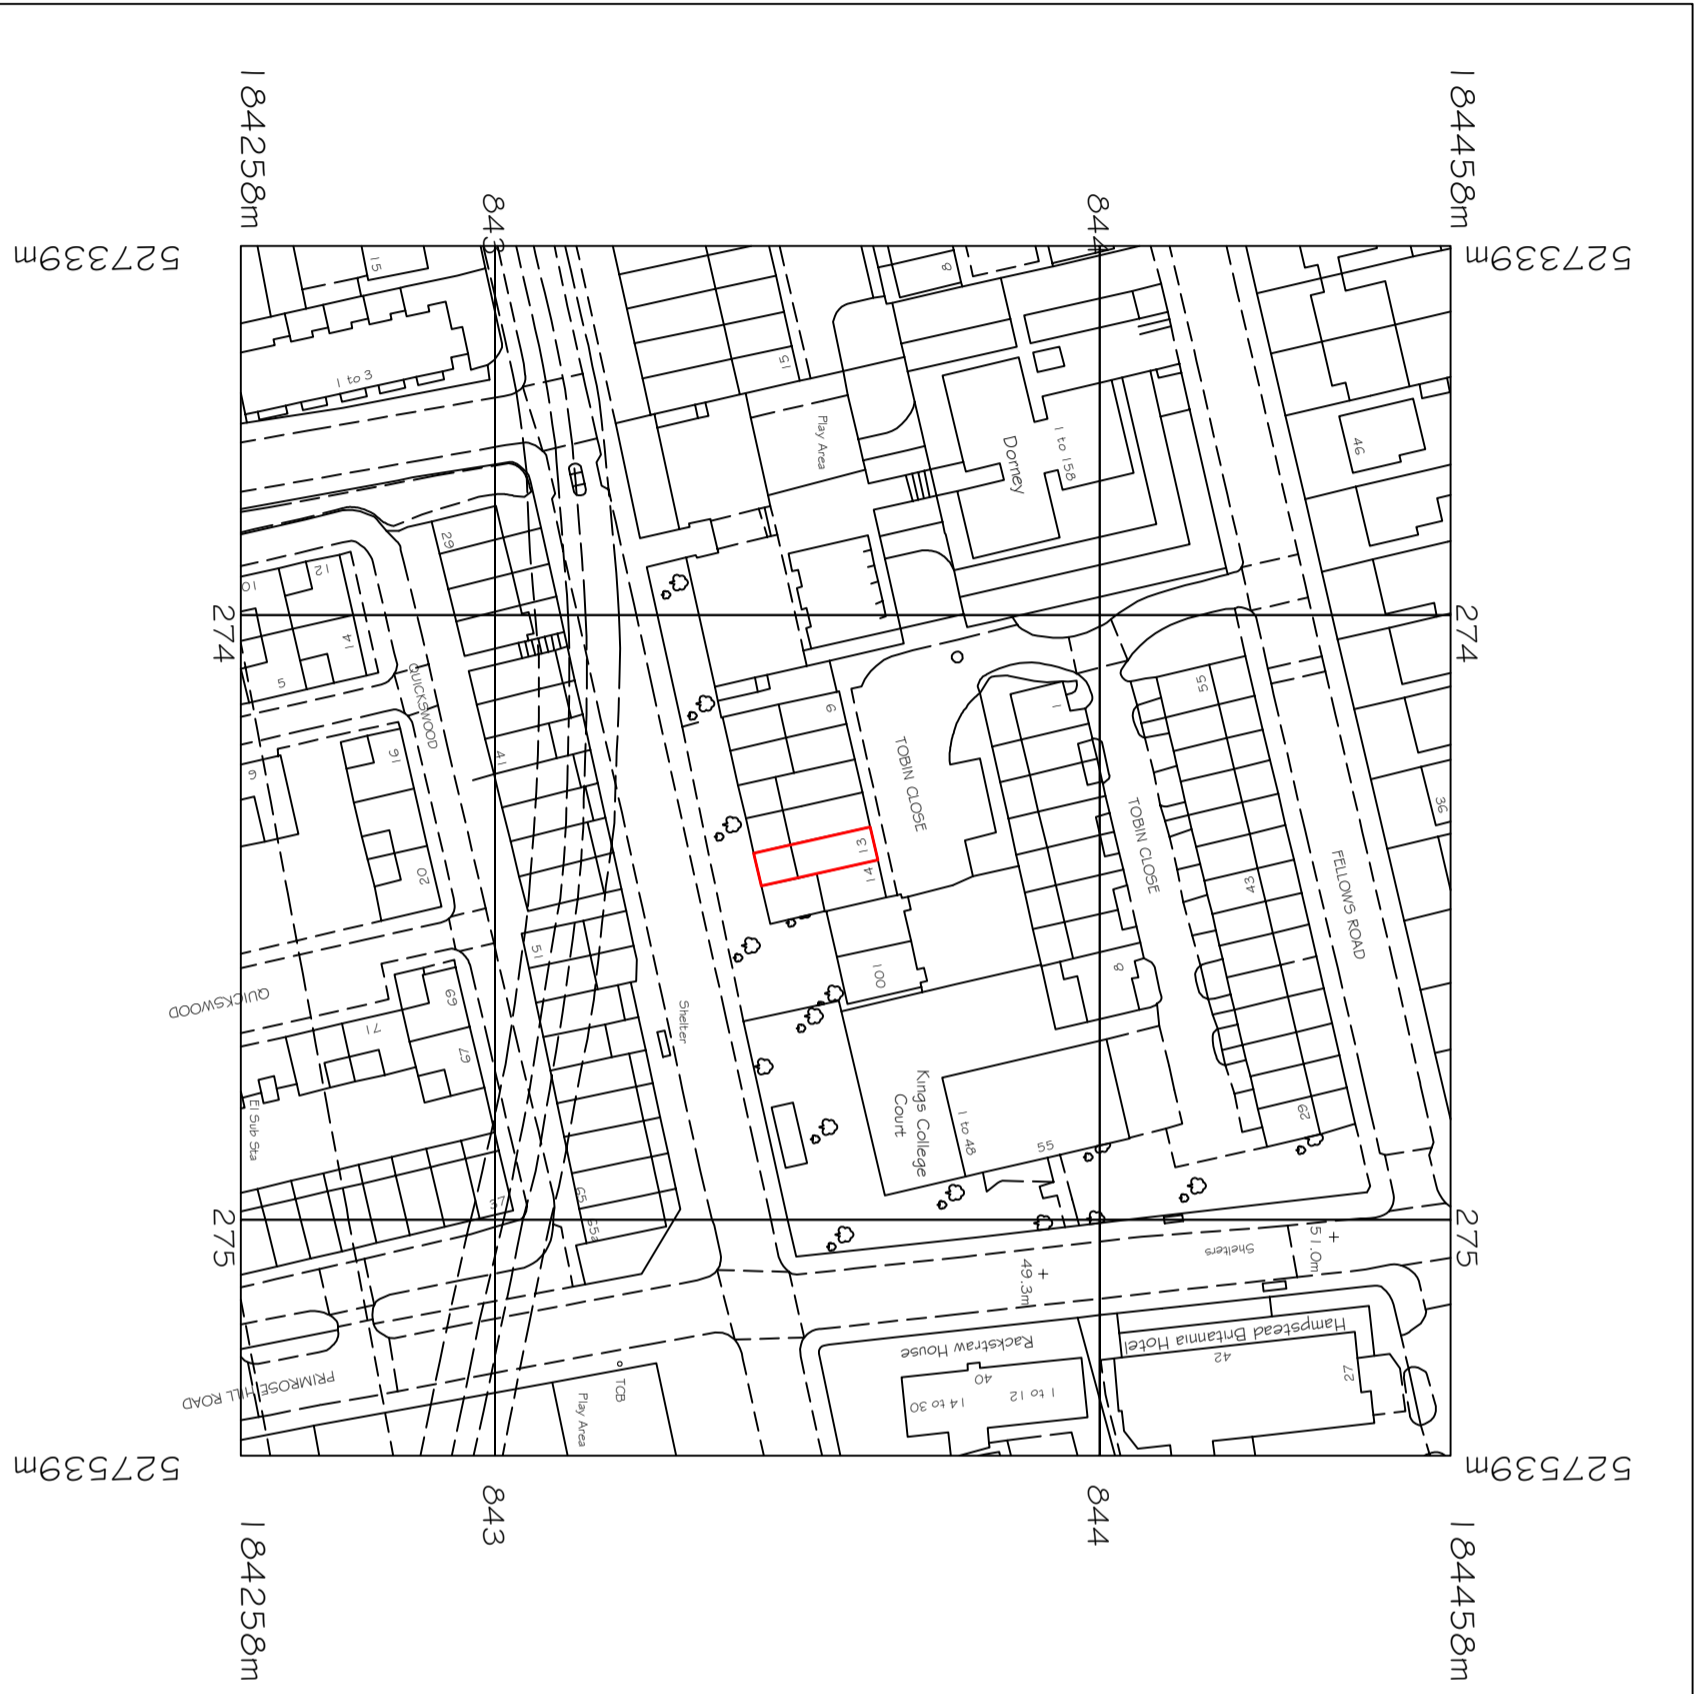

KEY



Metres

NOTES

1. Do not scale & print this drawing.
2. The contractor and each other must be fully responsible for the construction of the works.
3. Report all drawing errors, omissions and discrepancies to the architect/designer.

KASIA WHITFIELD DESIGN

KASIAWHITFIELD@GMAIL.COM
TEL: 020 7380 5555
M: 07786203533

JOB 13 TOBIN CLOSE
LONDON NW3 3DY
TITLE LOCATION PLAN

DATE	SCALE	STATUS
2020.11.27	1:1250@A3	MAP
PROJECT NO.	DRAWING NO.	REVISION
TC13	EX0	