


Existing Side Elevations/Section

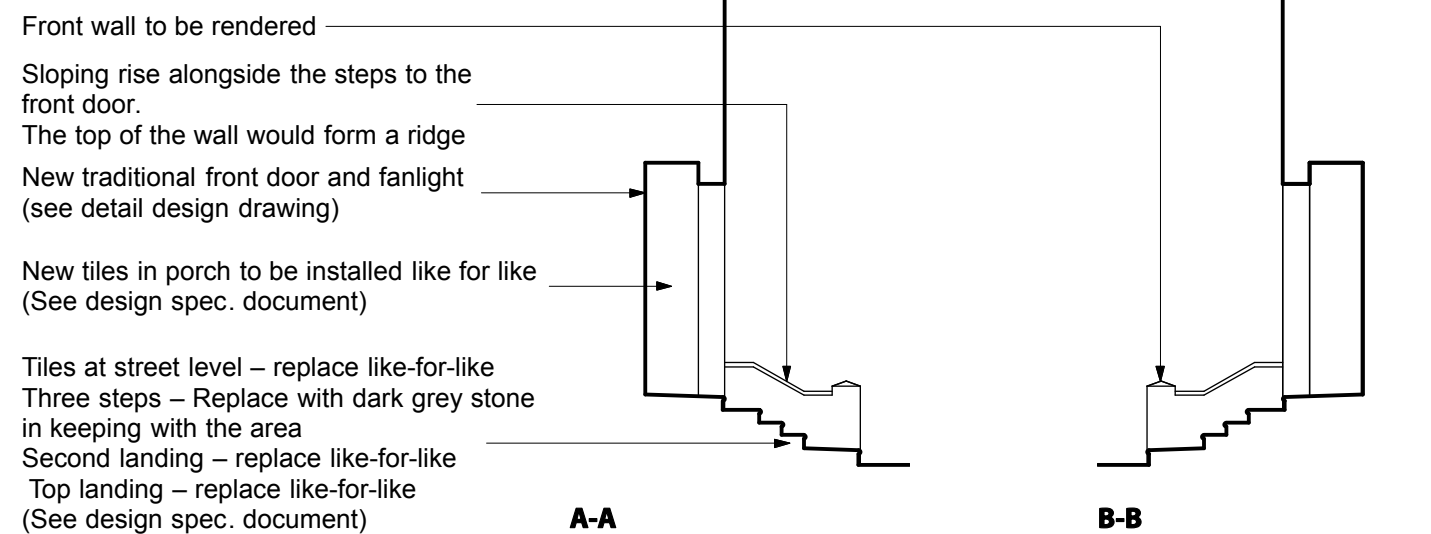

Proposed Side Elevations/Section

GENERAL NOTES
Do not scale from this drawing - Unless for Local Authority Planning Purposes.

All dimensions to be checked on site.
Structural elements shown are for reference only and Structural Engineers drawings/information must be used and takes precedence over this drawing. If in doubt check ahead of proceeding.

George Evennett Limited is Incorporated in England and Wales. No: 09539825
Registered office: 158 Buckingham Palace Road, London, SW1W 9TR

Copyright of George Evennett Limited
DB/001/Rev.B/ 16.01.2019

DRAWING NOTES

REVISION REGISTER

REV	DATE	NOTES

PROJECT
5 Bisham Gardens, London. N6 6DJ

DRAWING
Existing & Proposed Side Elevation/Section

DATE SCALE
08.12.20 1:100 @A3

JOB No. DRWG.No. REVISION
3138 Ex/P06 A

**GEORGE
EVENNETT**