
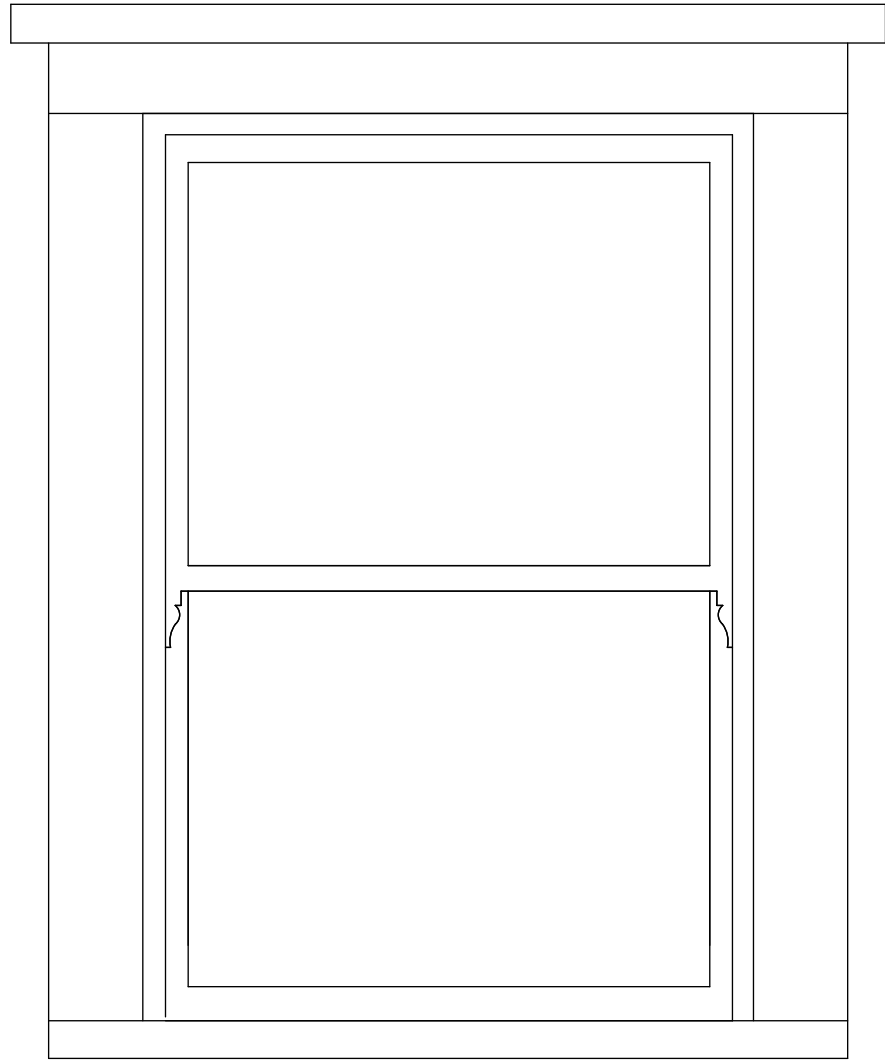
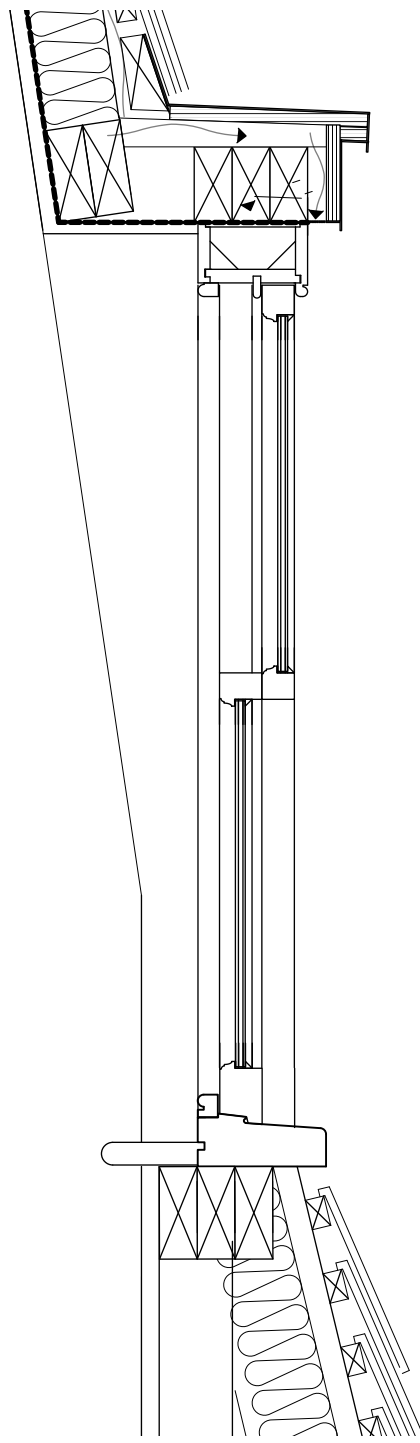
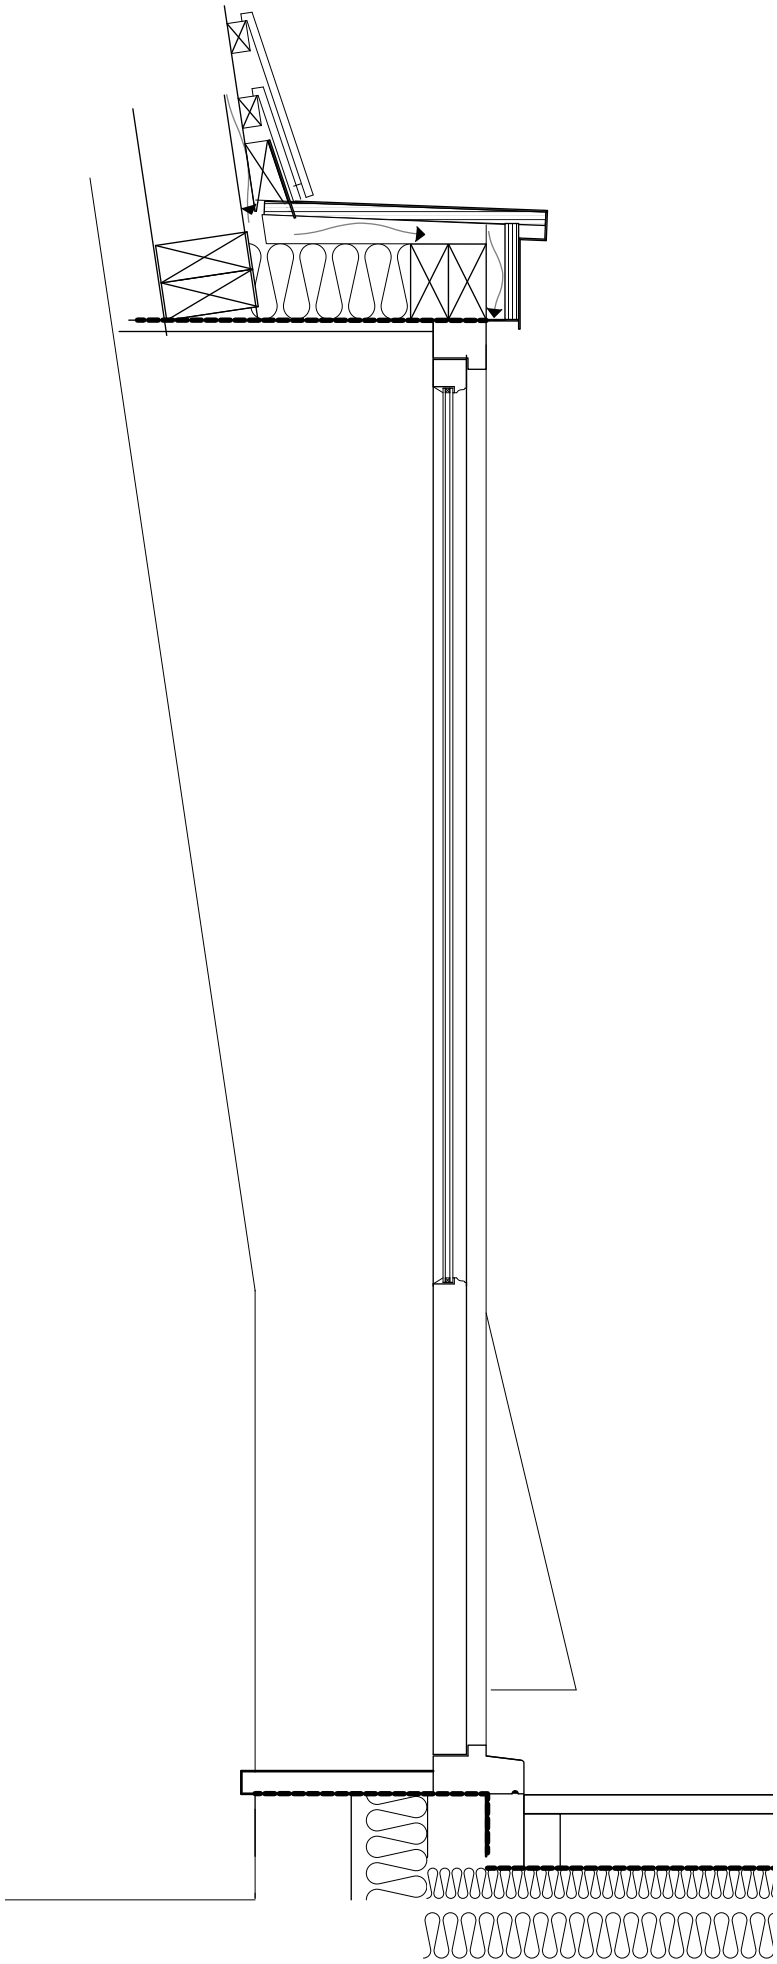
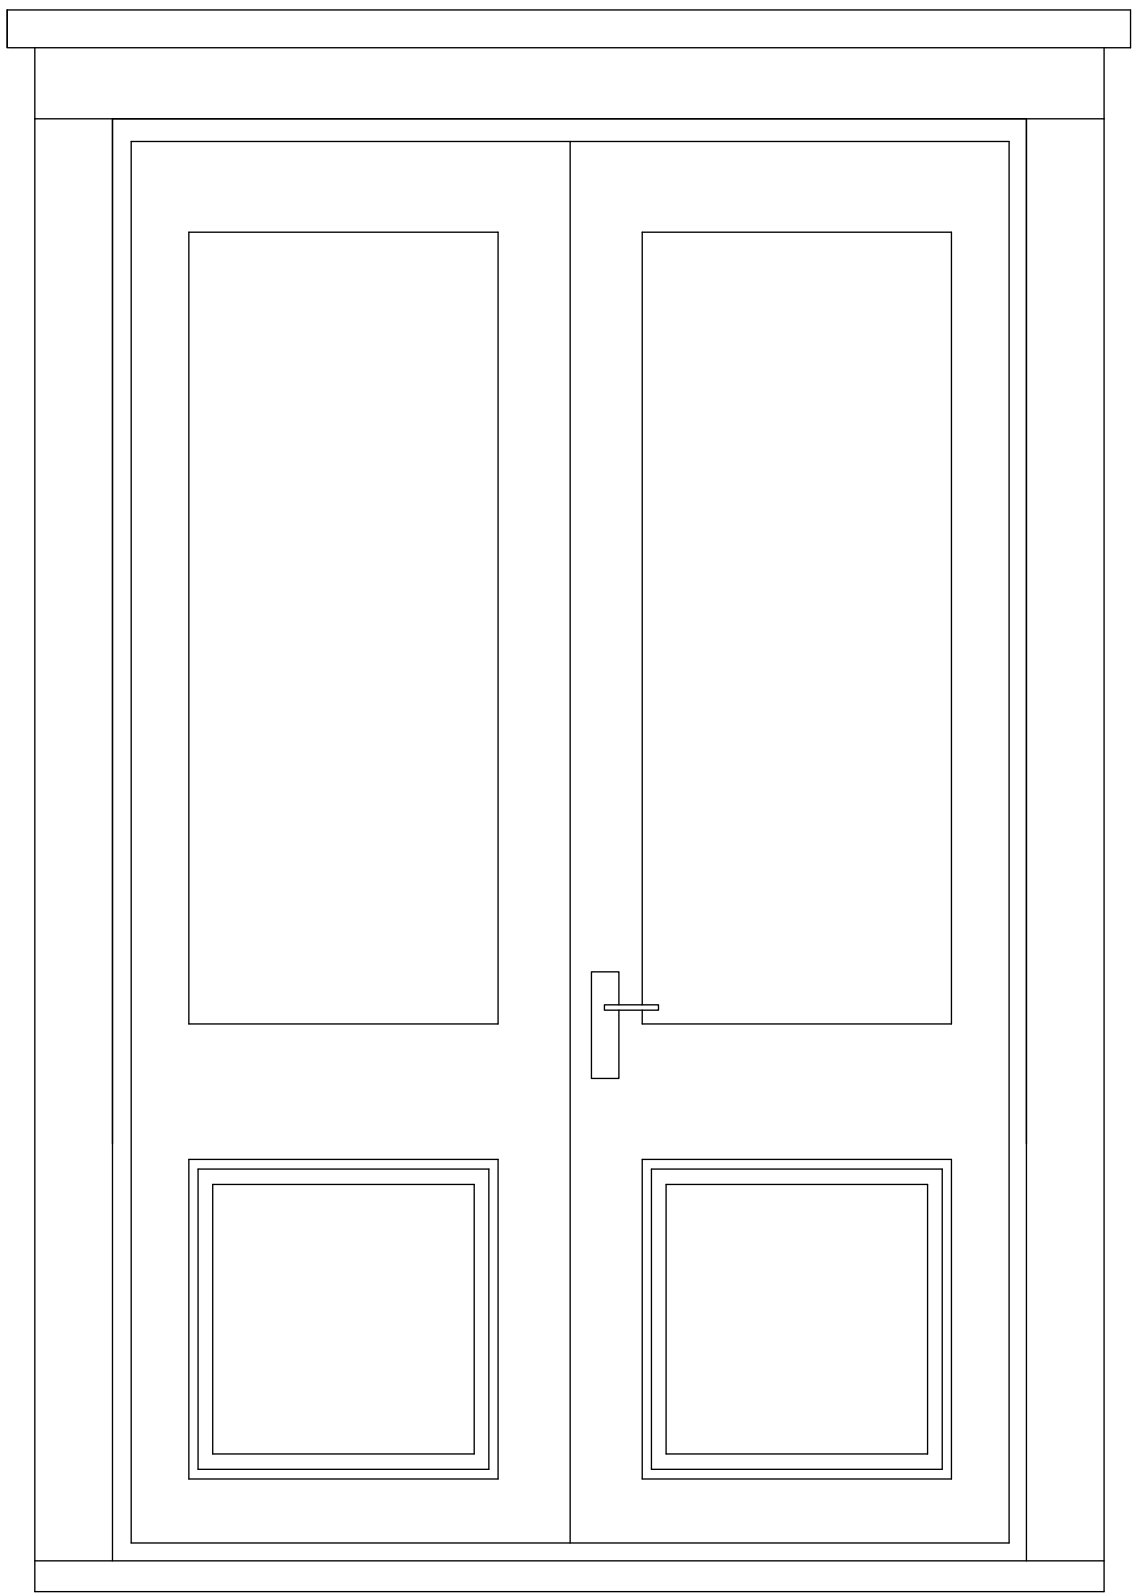


**Important note**

All dimensions in millimetres. Where dimensions are not given, drawings must not be scaled and the matter referred back to Charlton Brown Architects.

All dimensions and conditions are to be checked on site by the contractor prior to preparing drawings or commencing any work. The contractor is responsible for checking that there is no conflict between site dimensions and drawn dimensions.

In the event of any detail or dimensional conflict between Charlton Brown Architects drawings, the matter must be referred back to Charlton Brown Architects for clarification

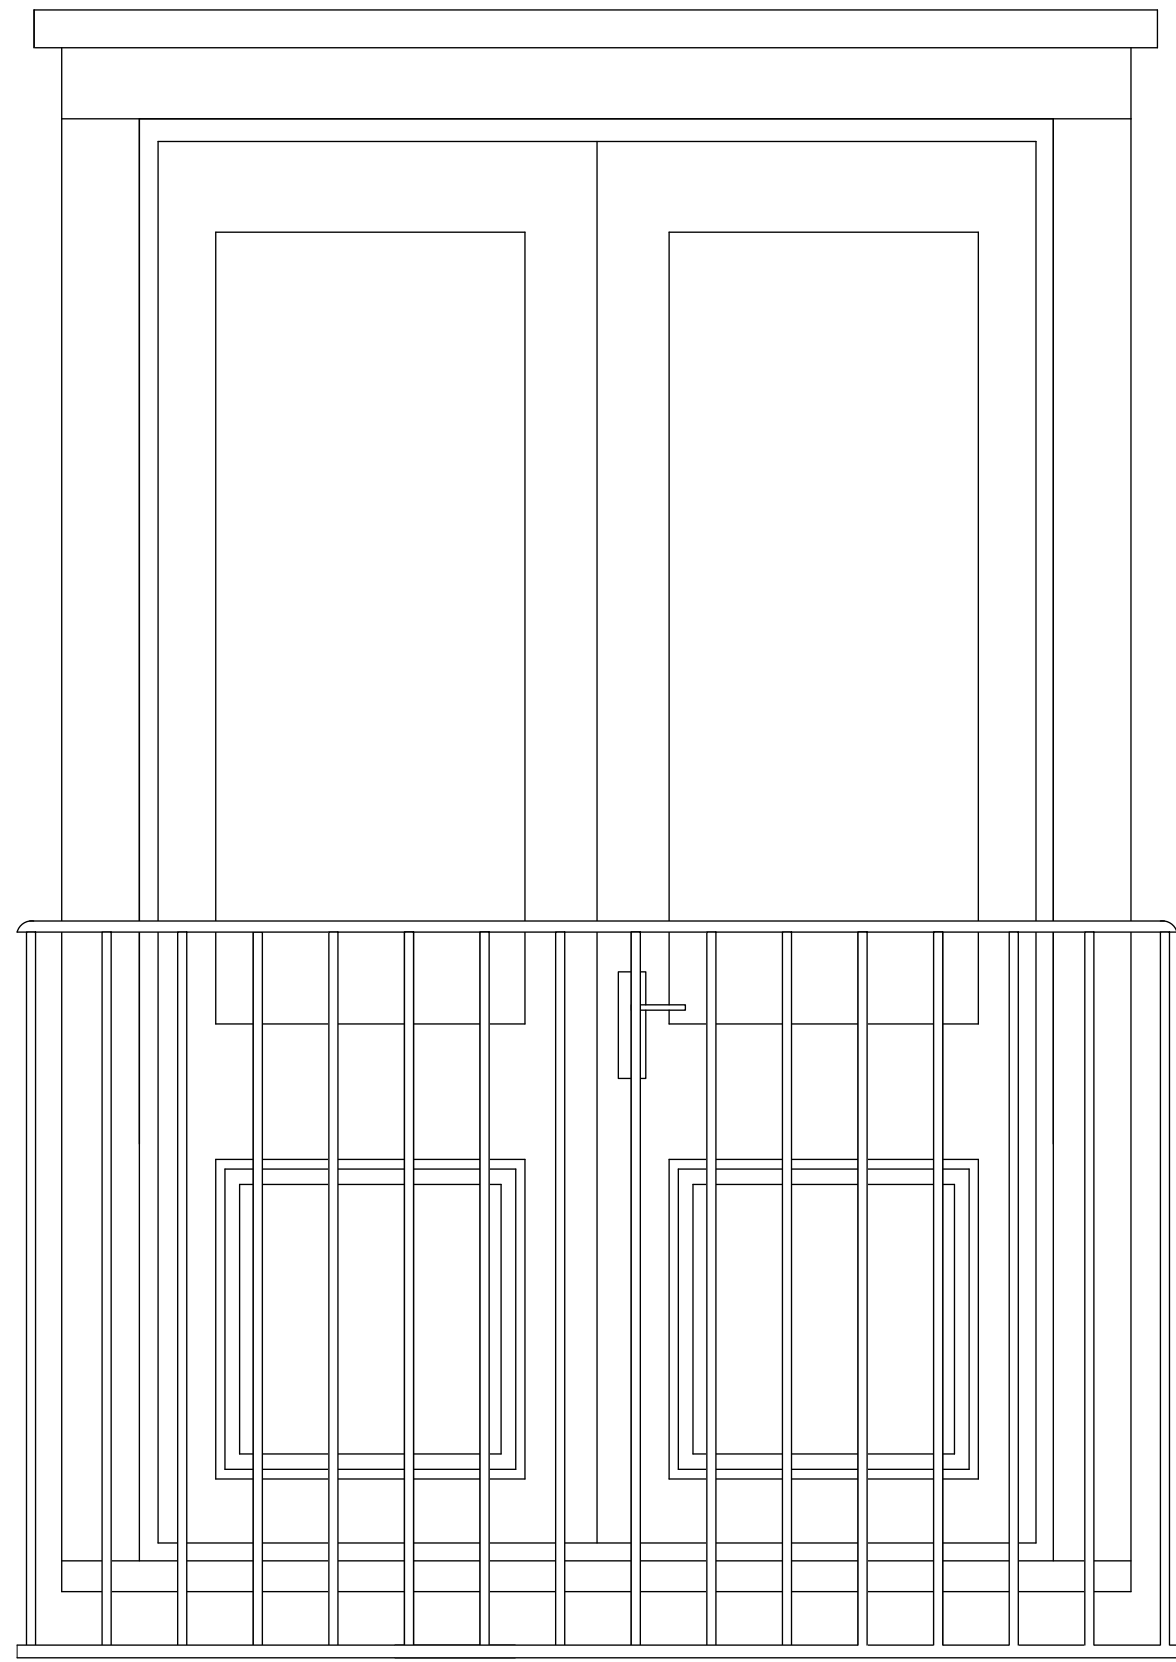

Rev	Date	Details	By
-----	------	---------	----

**Charlton Brown  
Architecture & Interiors**

(The Belvedere, 2 Back Lane, Hampstead, London, NW3 1HL)  
Telephone +44(0)20 7794 1234  
Email office@charltonbrown.com  
Website www.charltonbrown.com

**Client**  
Mr. Stephen Fass

**Project**  
41-47 Ingham Rd, London NW6 1DG

**Drawing Title**  
PLANNING DETAILS


Date	Drawn	Checked
11/01/2021	SjM	SjM

**Scale**  
1:10 @A1 / 1:20 @ A3

**Issue Status**  
FOR INFORMATION


Project Number	Drawing Number	Revision
1 2 9 9	WD 115	

1:10 BALCONY DOOR ELEVATION - 43C  
WHITE PAINTED TIMBER DOORS TO MATCH EXISTING

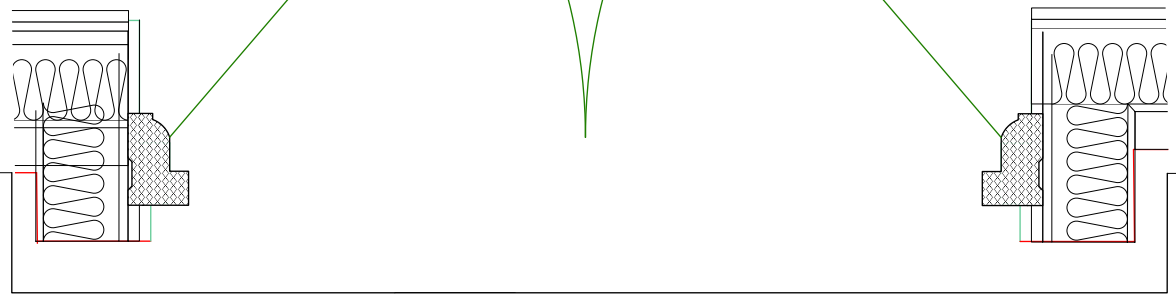


1:10 BALCONY DOOR PLAN  
- BLACK PAINTED STEEL BALUSTRADES

1:10 TERRACE DOOR ELEVATION - 43C  
WHITE PAINTED TIMBER DOORS TO MATCH EXISTING

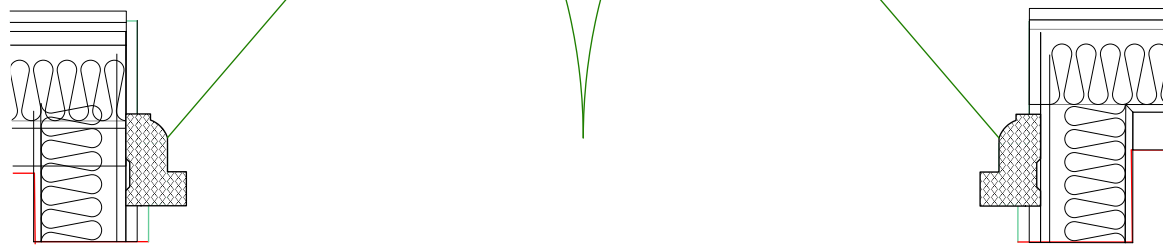

1:10 TERRACE DOOR PLAN

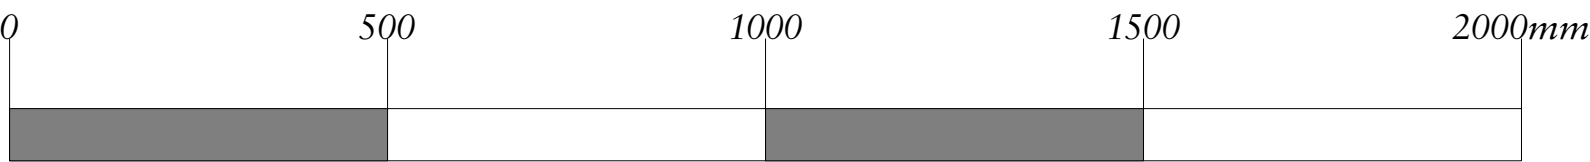

1:10 SCALE BAR