



**X** PROPOSED  
BRICK FEATURE - ELEVATION DETAIL AD-14.1 1:20@A3

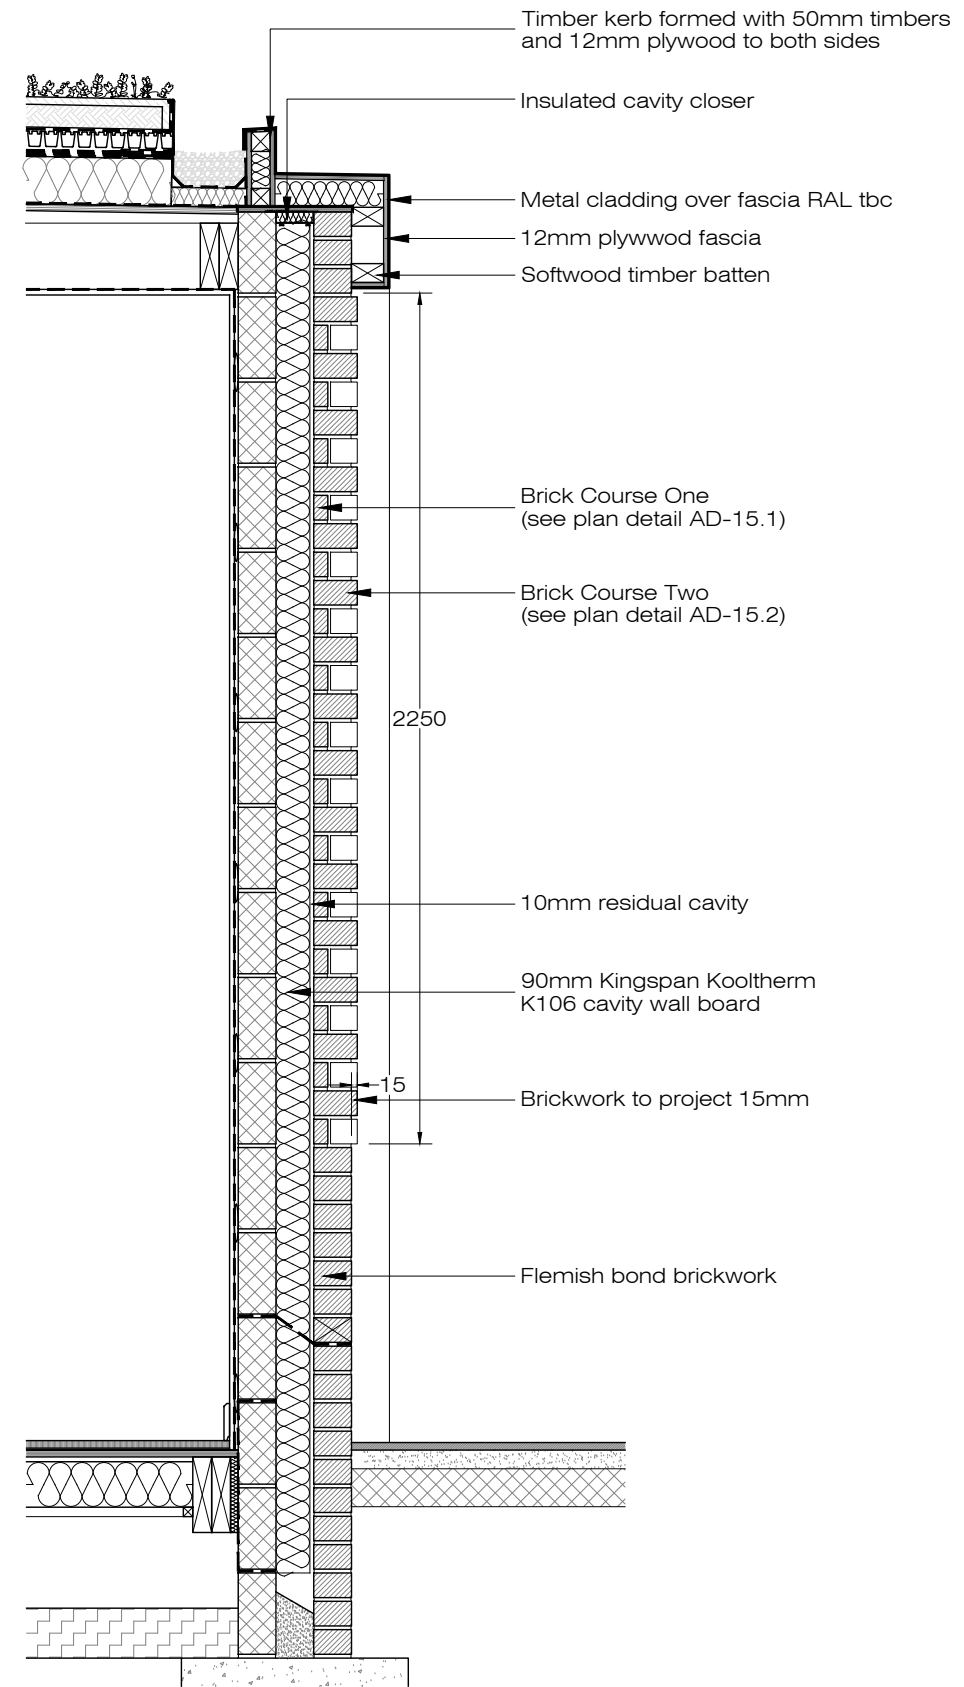

**X** PROPOSED  
BRICK FEATURE - SECTION AD-14.2 1:20@A3

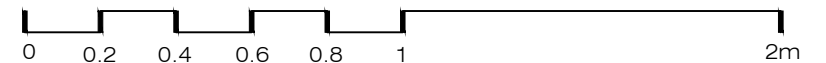

PLEASE NOTE:

- All dimensions to be checked on site before fabrication,
- Contractor to refer to engineers drawings before proceeding with works.
- All drawings and designs are covered by design right (intellectual property), and may not be distributed, copied or issued without written permission by the Architect.
- All design concepts are the sole property of the Architect and no adaptations, reproductions or copies may be made without written permission of the Architect.
- These drawings are subject to any variation required or recommendation by any statutory authority, or for the better carrying out of the works.
- Samples to be provided by contractor for XUL Architecture's approval.
- All finishes to XUL Architecture's satisfaction.
- All drawings to be approved by XUL Architecture prior to construction.

ADDITIONAL NOTE:

Issue key:

- Information (I)  
Planning (P)  
Tender (T)  
Construction (C)  
As Built (B)

Project Address

10 Ferncroft Avenue, London, NW3 7PH

Issue For:

PLANNING

Scale 1:20@A3

PROPOSED

Rev. Date 22.10.20

Construction Detail AD-14.1-2

Drawn MM

Dwg. No. AD-14 Rev. T-00

Checked SS

Project Number 18107