


X PROPOSED
BRICK FEATURE PANEL COURSE ONE AD-15.1 1:10@A3

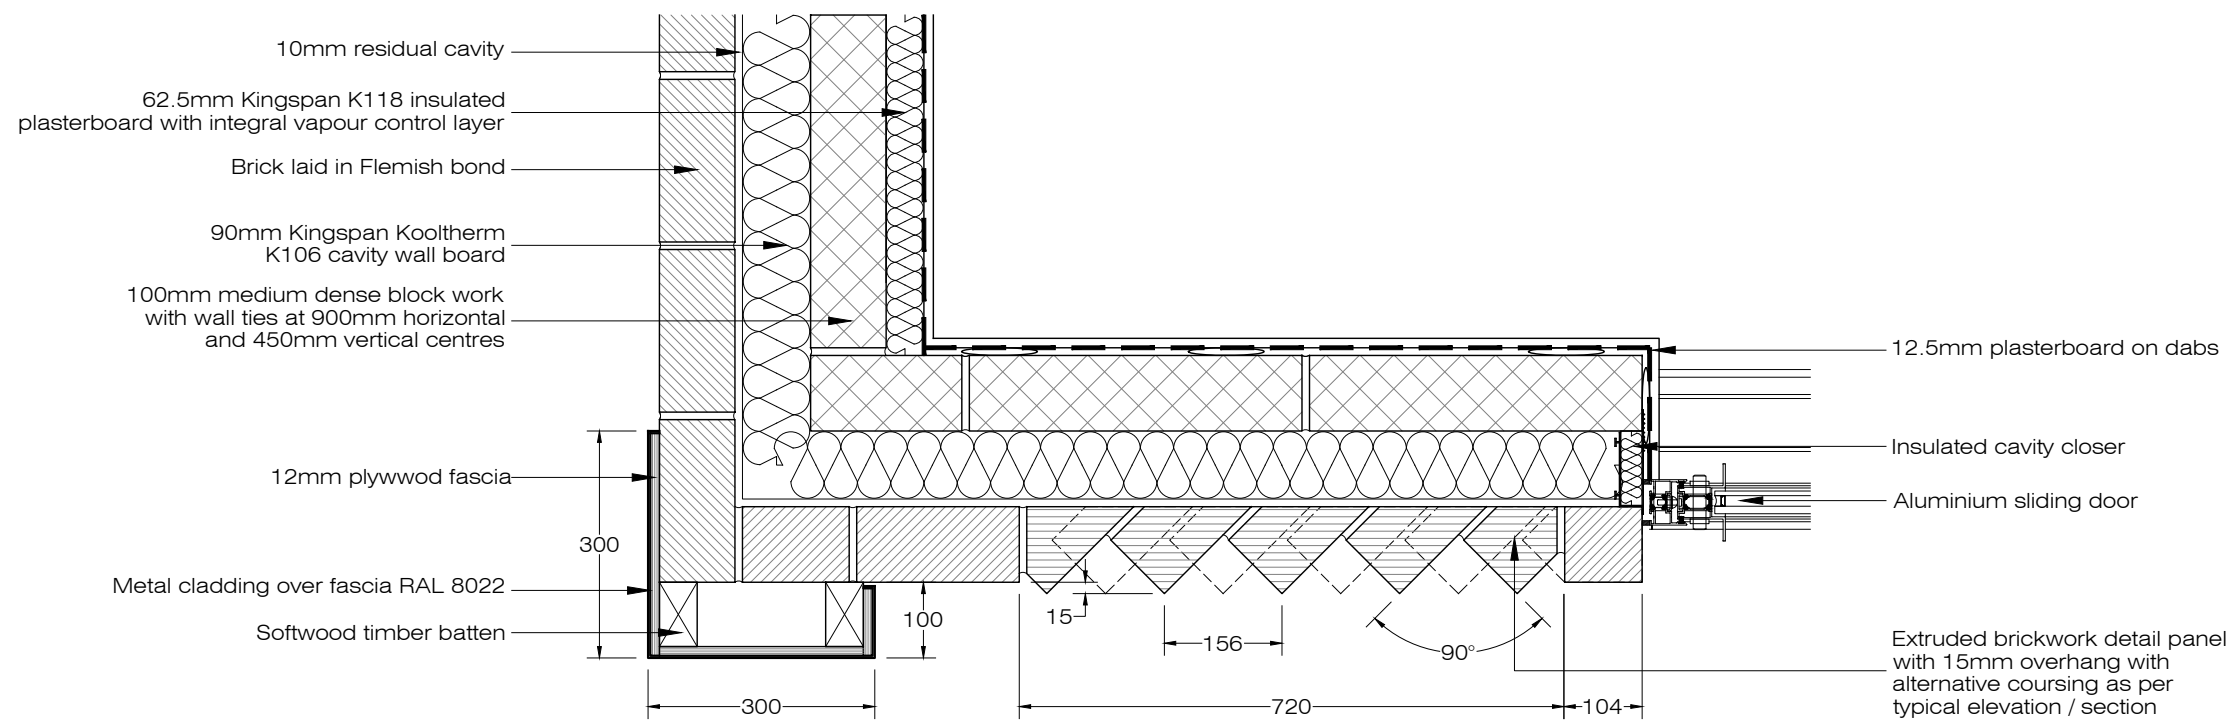

X PROPOSED
BRICK FEATURE PANEL COURSE TWO AD-15.2 1:10@A3



Ground Floor Office
33 Bevis Lane
London NW3 5AS
Office: +44 (0) 207 431 9014
info@xularchitecture.co.uk
www.xularchitecture.co.uk

PLEASE NOTE:

- All dimensions to be checked on site before fabrication.
- Contractor to refer to engineers drawings before proceeding with works.
- All drawings and designs are covered by design right (intellectual property), and may not be distributed, copied or issued without written permission by the Architect.
- All design concepts are the sole property of the Architect and no adaptations, reproductions or copies may be made without written permission of the Architect.
- These drawings are subject to any variation required or recommendation by any statutory authority, or for the better carrying out of the works.
- Samples to be provided by contractor for XUL Architecture's approval.
- All finishes to XUL Architecture's satisfaction.
- All drawings to be approved by XUL Architecture prior to construction.

ADDITIONAL NOTE:

Issue key:

- Information (I)
- Planning (P)
- Tender (T)
- Construction (C)
- As Built (B)

Project Address
10 Ferncroft Avenue, London, NW3 7PH

Issue For:
PLANNING

Scale	1:10@A3	PROPOSED
Rev. Date	22.10.20	Construction Detail AD-15.1-2
Drawn	MM	Dwg. No. AD-15 Rev. T-00
Checked	SS	Project Number 18107