



LONDON
GARDENDESIGNER

m. 0 7976 155 282 | sj@londongardendesigner.com | www.londongardendesigner.com

project name
10 Ferncroft Avenue, NW3 7PH

drawing title
Layout Plan - Front garden Setting Out

date
August 2020


scale
1:75 A3

drawn by
Sj

drawing n°
126FA-004




FFL + 8.2 PROPOSED LEVELS
FFL + 8.2 EXISTING LEVELS

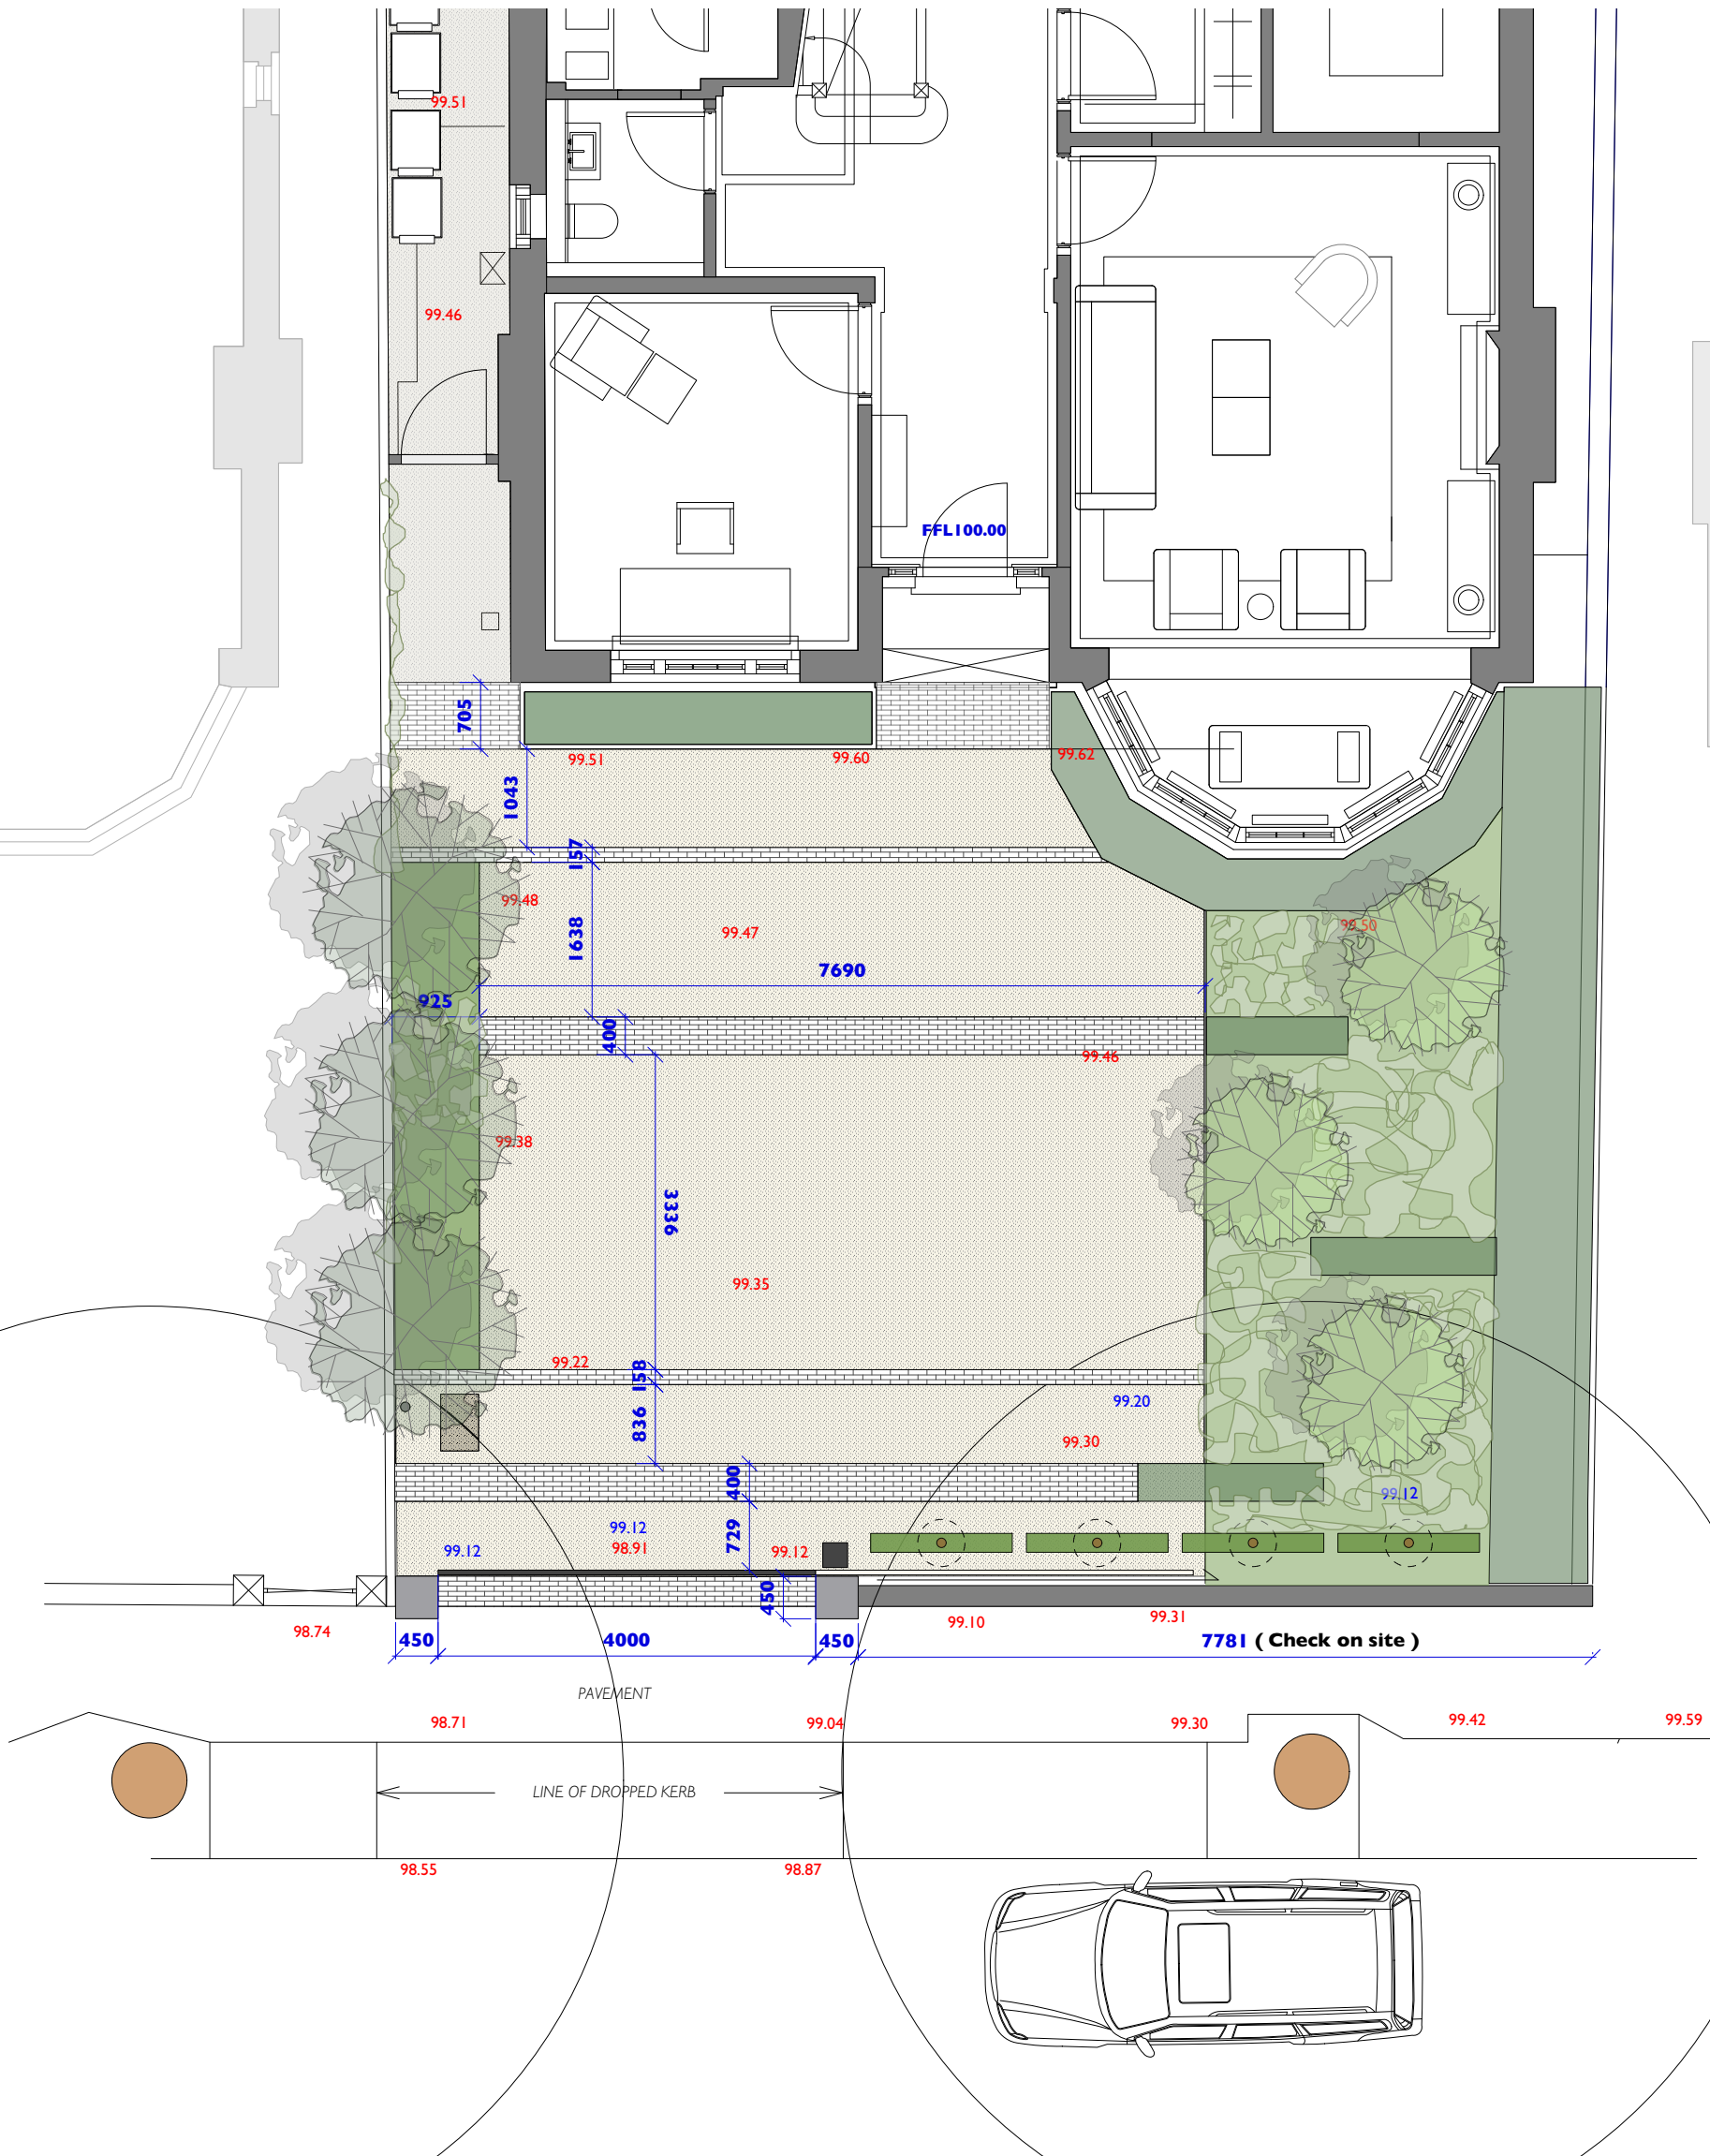




SINGLE UNIT SLIDING GATE- PROPOSED ELEVATION 1:25

NB ** ALL GATE DETAILS, AUTOMATION, AND INSTALLATION TO BE SPECIFIED BY GATE SPECIALISTS

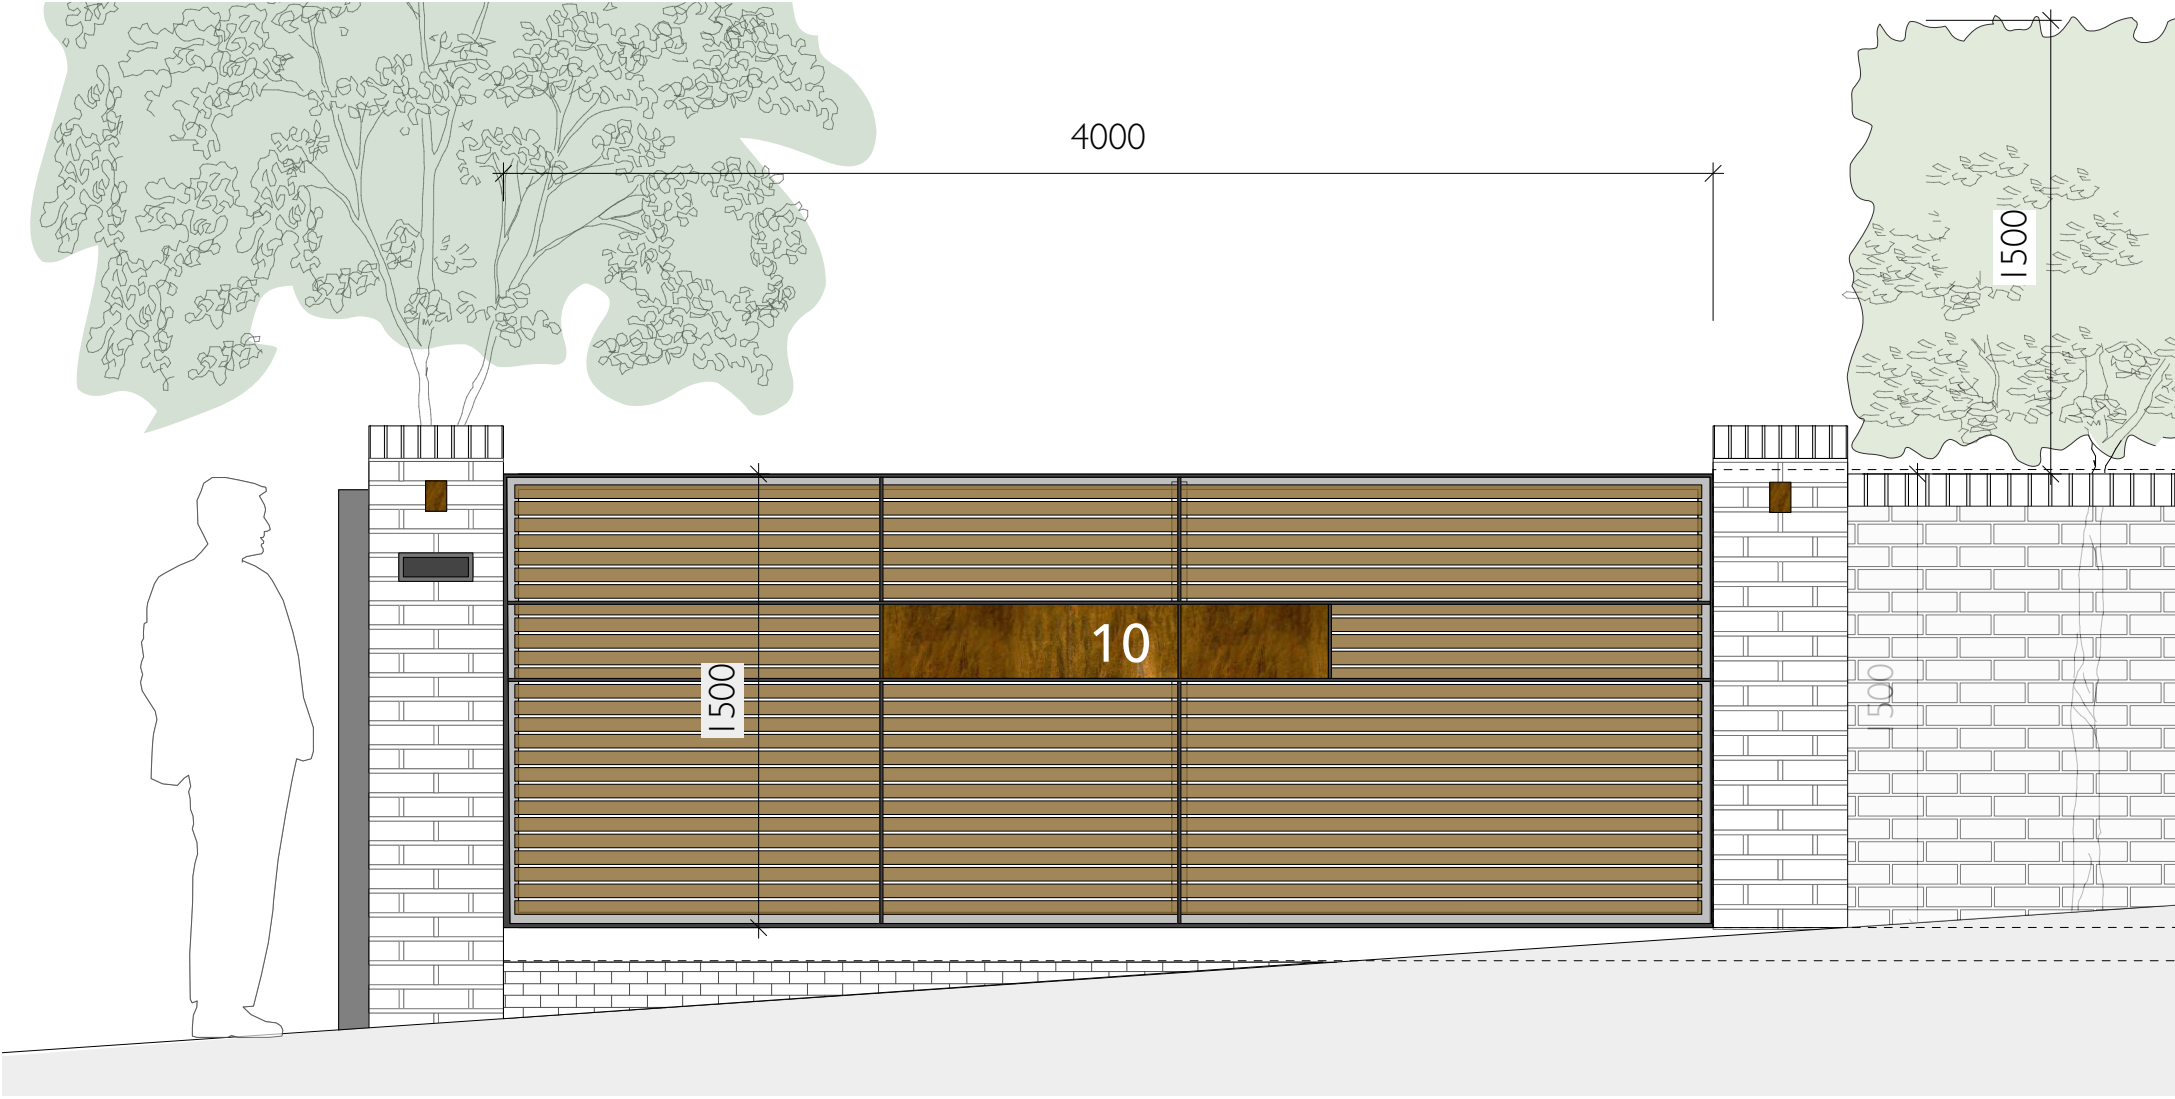

SINGLE UNIT SLIDING GATE - PROPOSED ELEVATION 1:50

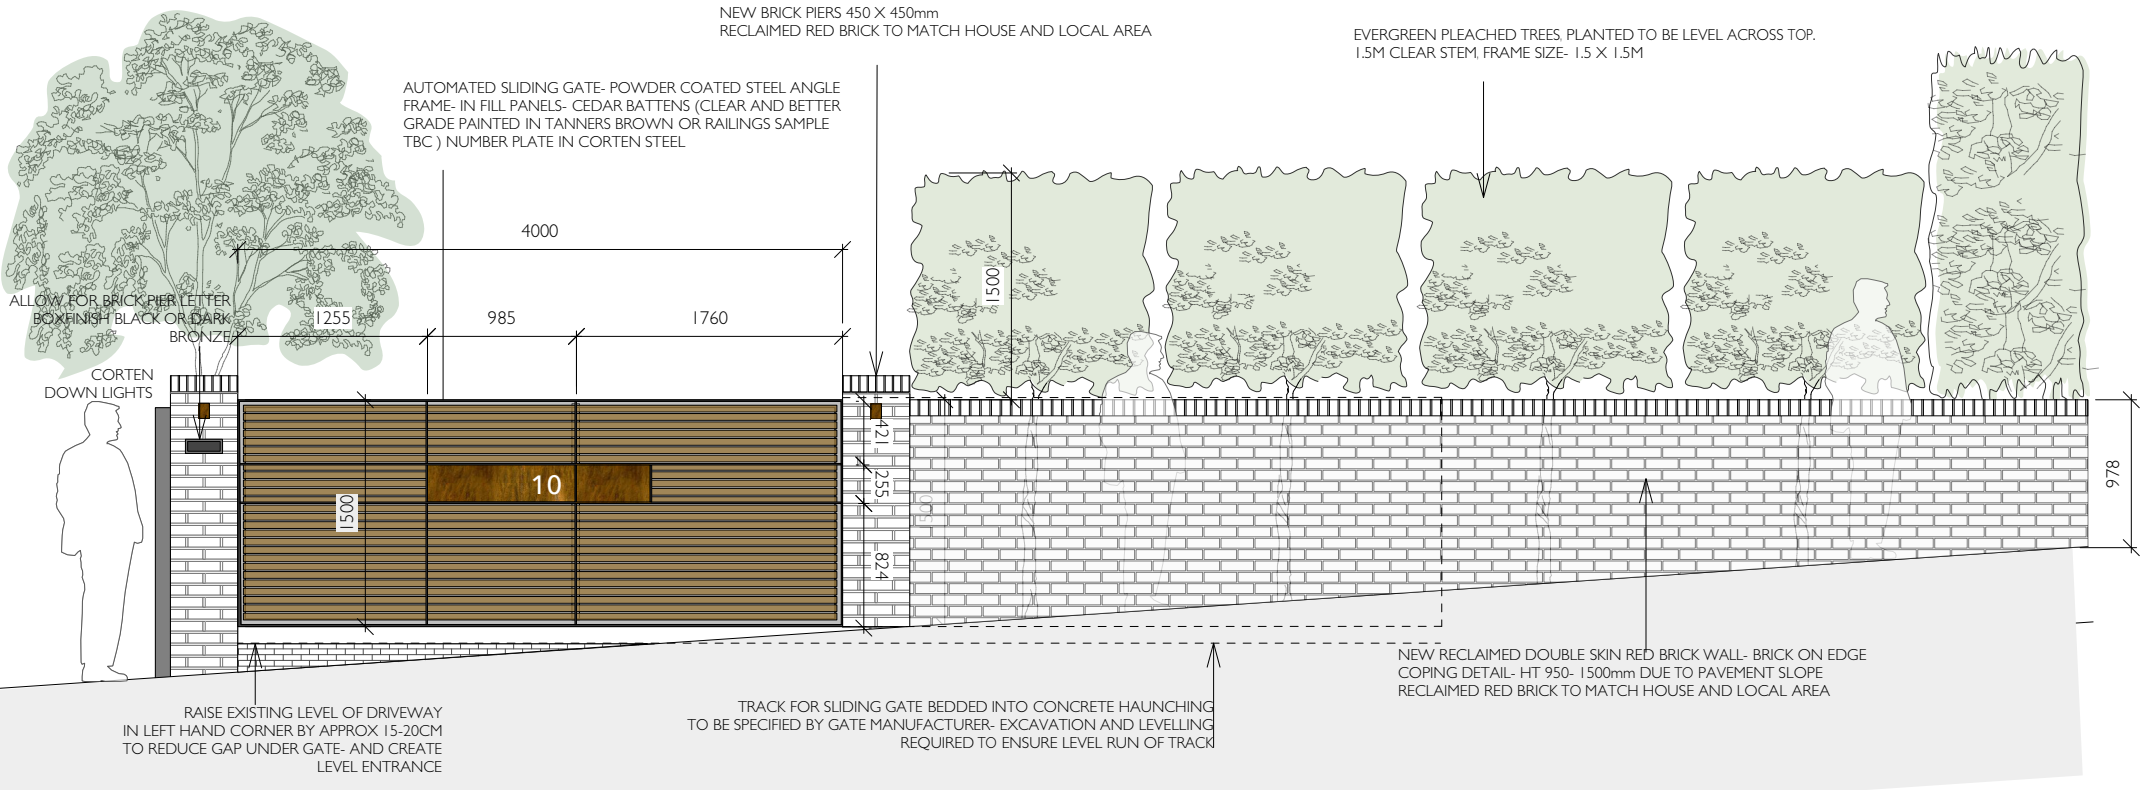

EXISTING ENTRANCE



PROPOSED STYLE OF GATE- WITH PAINTED FINISH

