


SECTION A-A 1:25

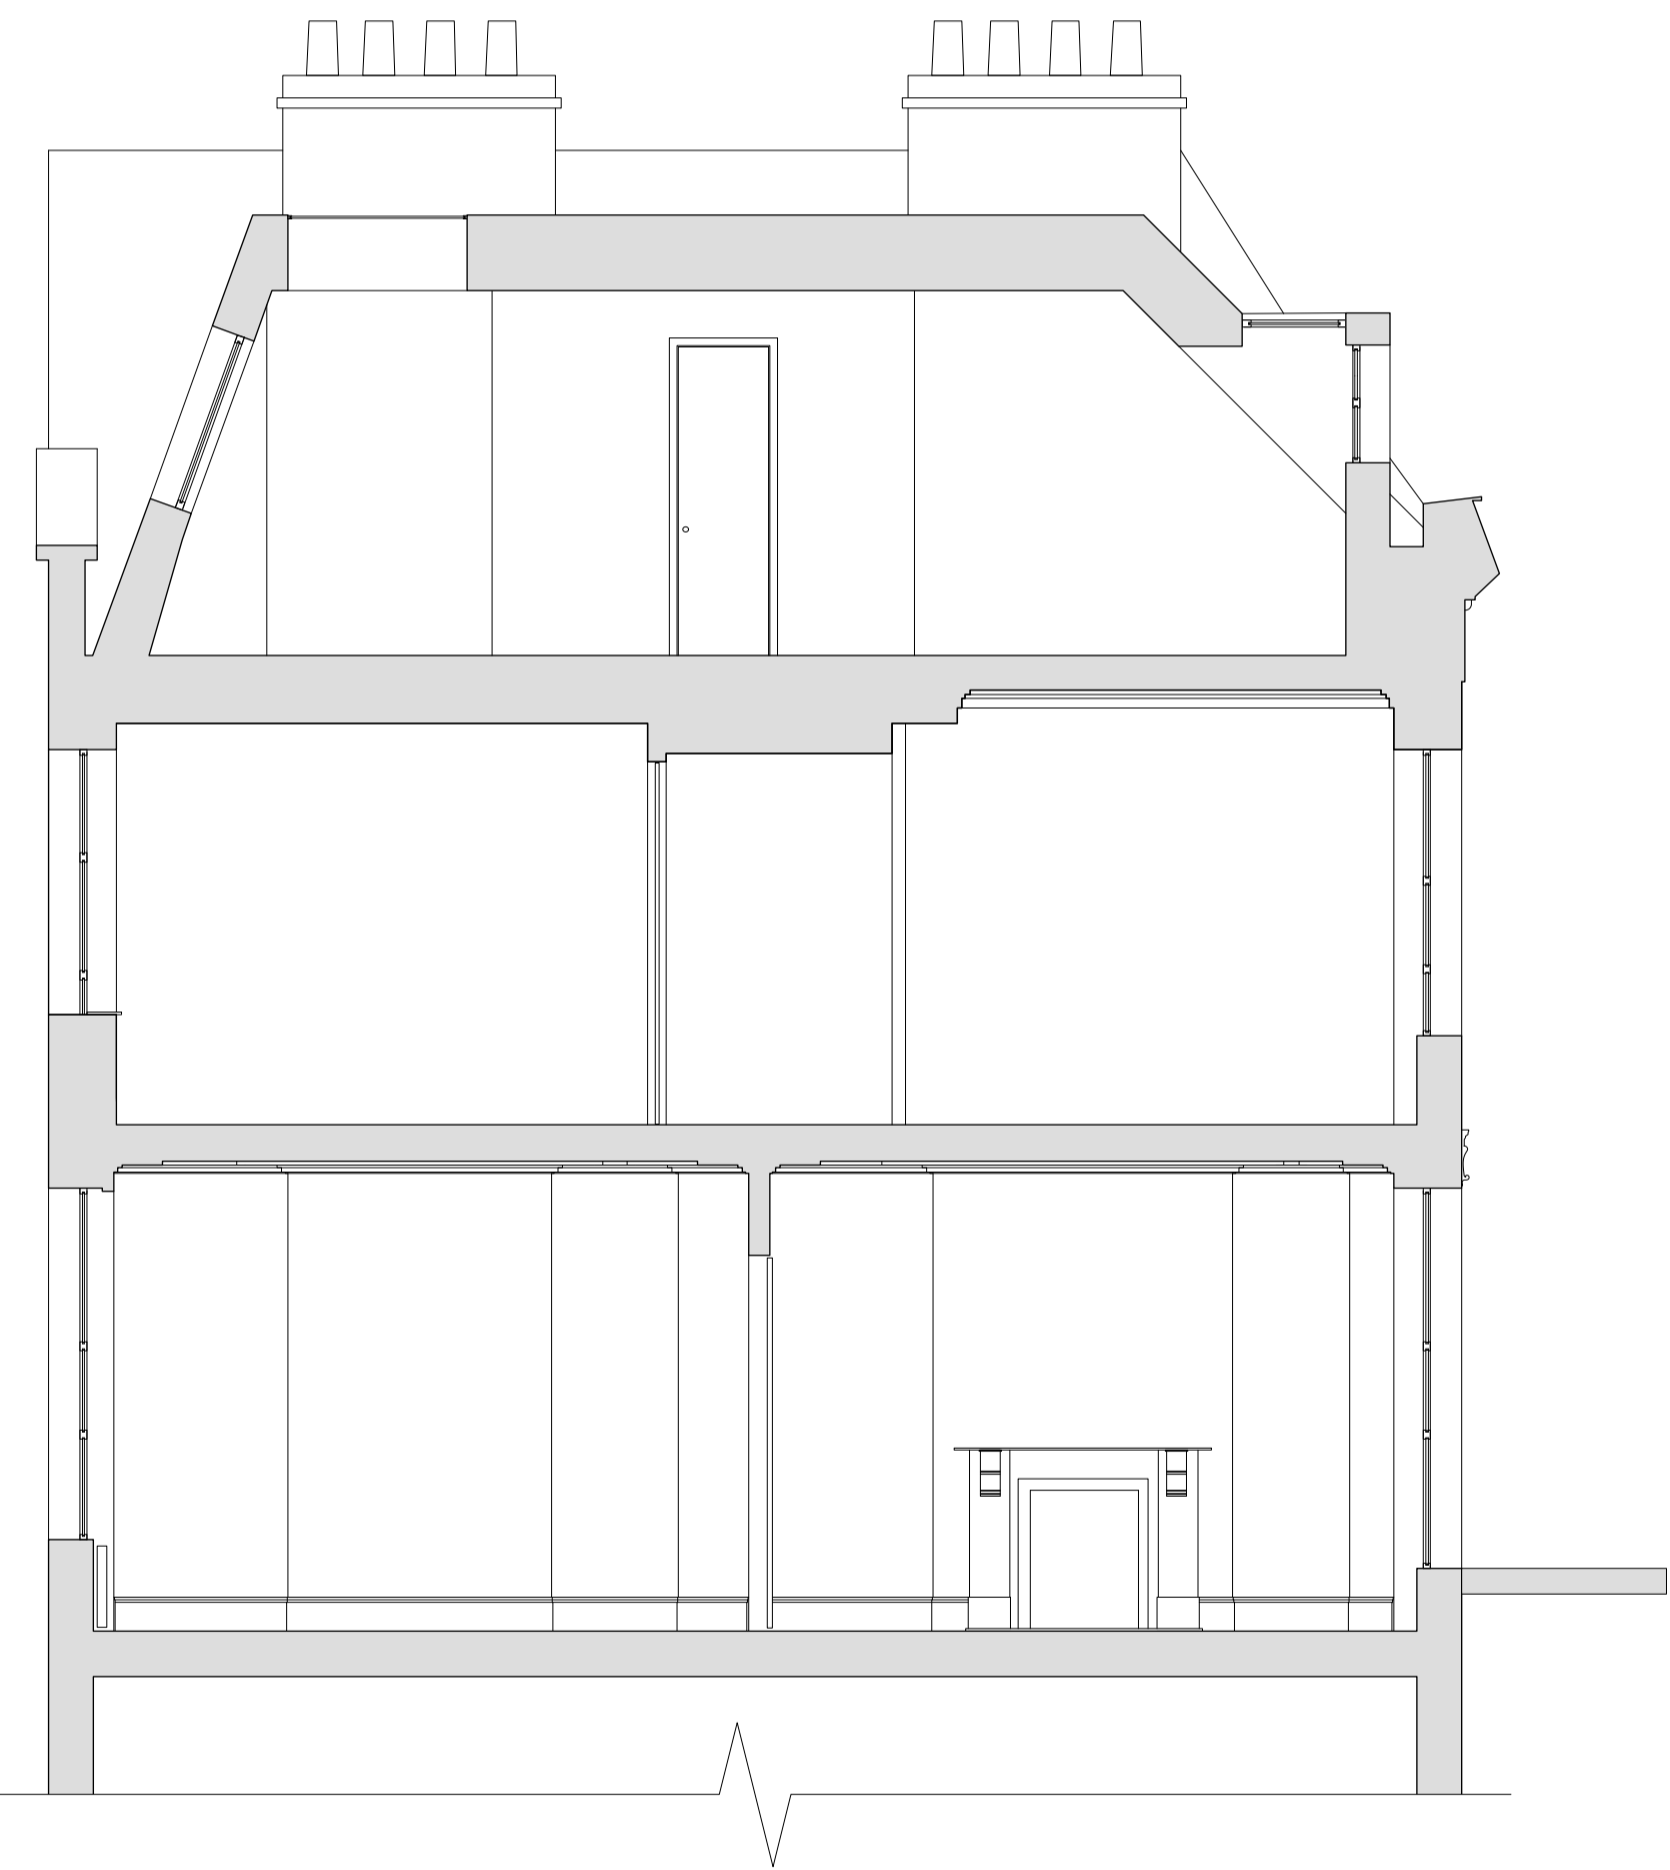

SECTION A-A 1:50

GENERAL NOTES:
Do not scale from this drawing.
Check drawing on receipt and immediately report any discrepancies to the Architect.
Verify all dimensions and levels on site prior to construction.
The contents of this drawing are Stiff + Trevillion Architects LLP copyright and shall not be re-used without their written permission.

No.	Date	Revision Notes
-----	------	----------------

PLANNING

Stiff + Trevillion

Stiff + Trevillion Architects Ltd
16 Woodfield Road
London W9 2BE
T +44(0)20 8960 5550
F +44(0)20 8969 8668
mail@stiffandtrevillion.com
www.stiffandtrevillion.com

Project	123 GLOUCESTER AVENUE LONDON NW1 8LB		
Drawing	SECTION A-A AS EXISTING		

Project No	4002	Drawing No	130	Revision	-
Scale	1:25/50 @ A1 1:50/100 @ A3	Date	JAN 2021	Revised	-