


SECTION A-A 1:25

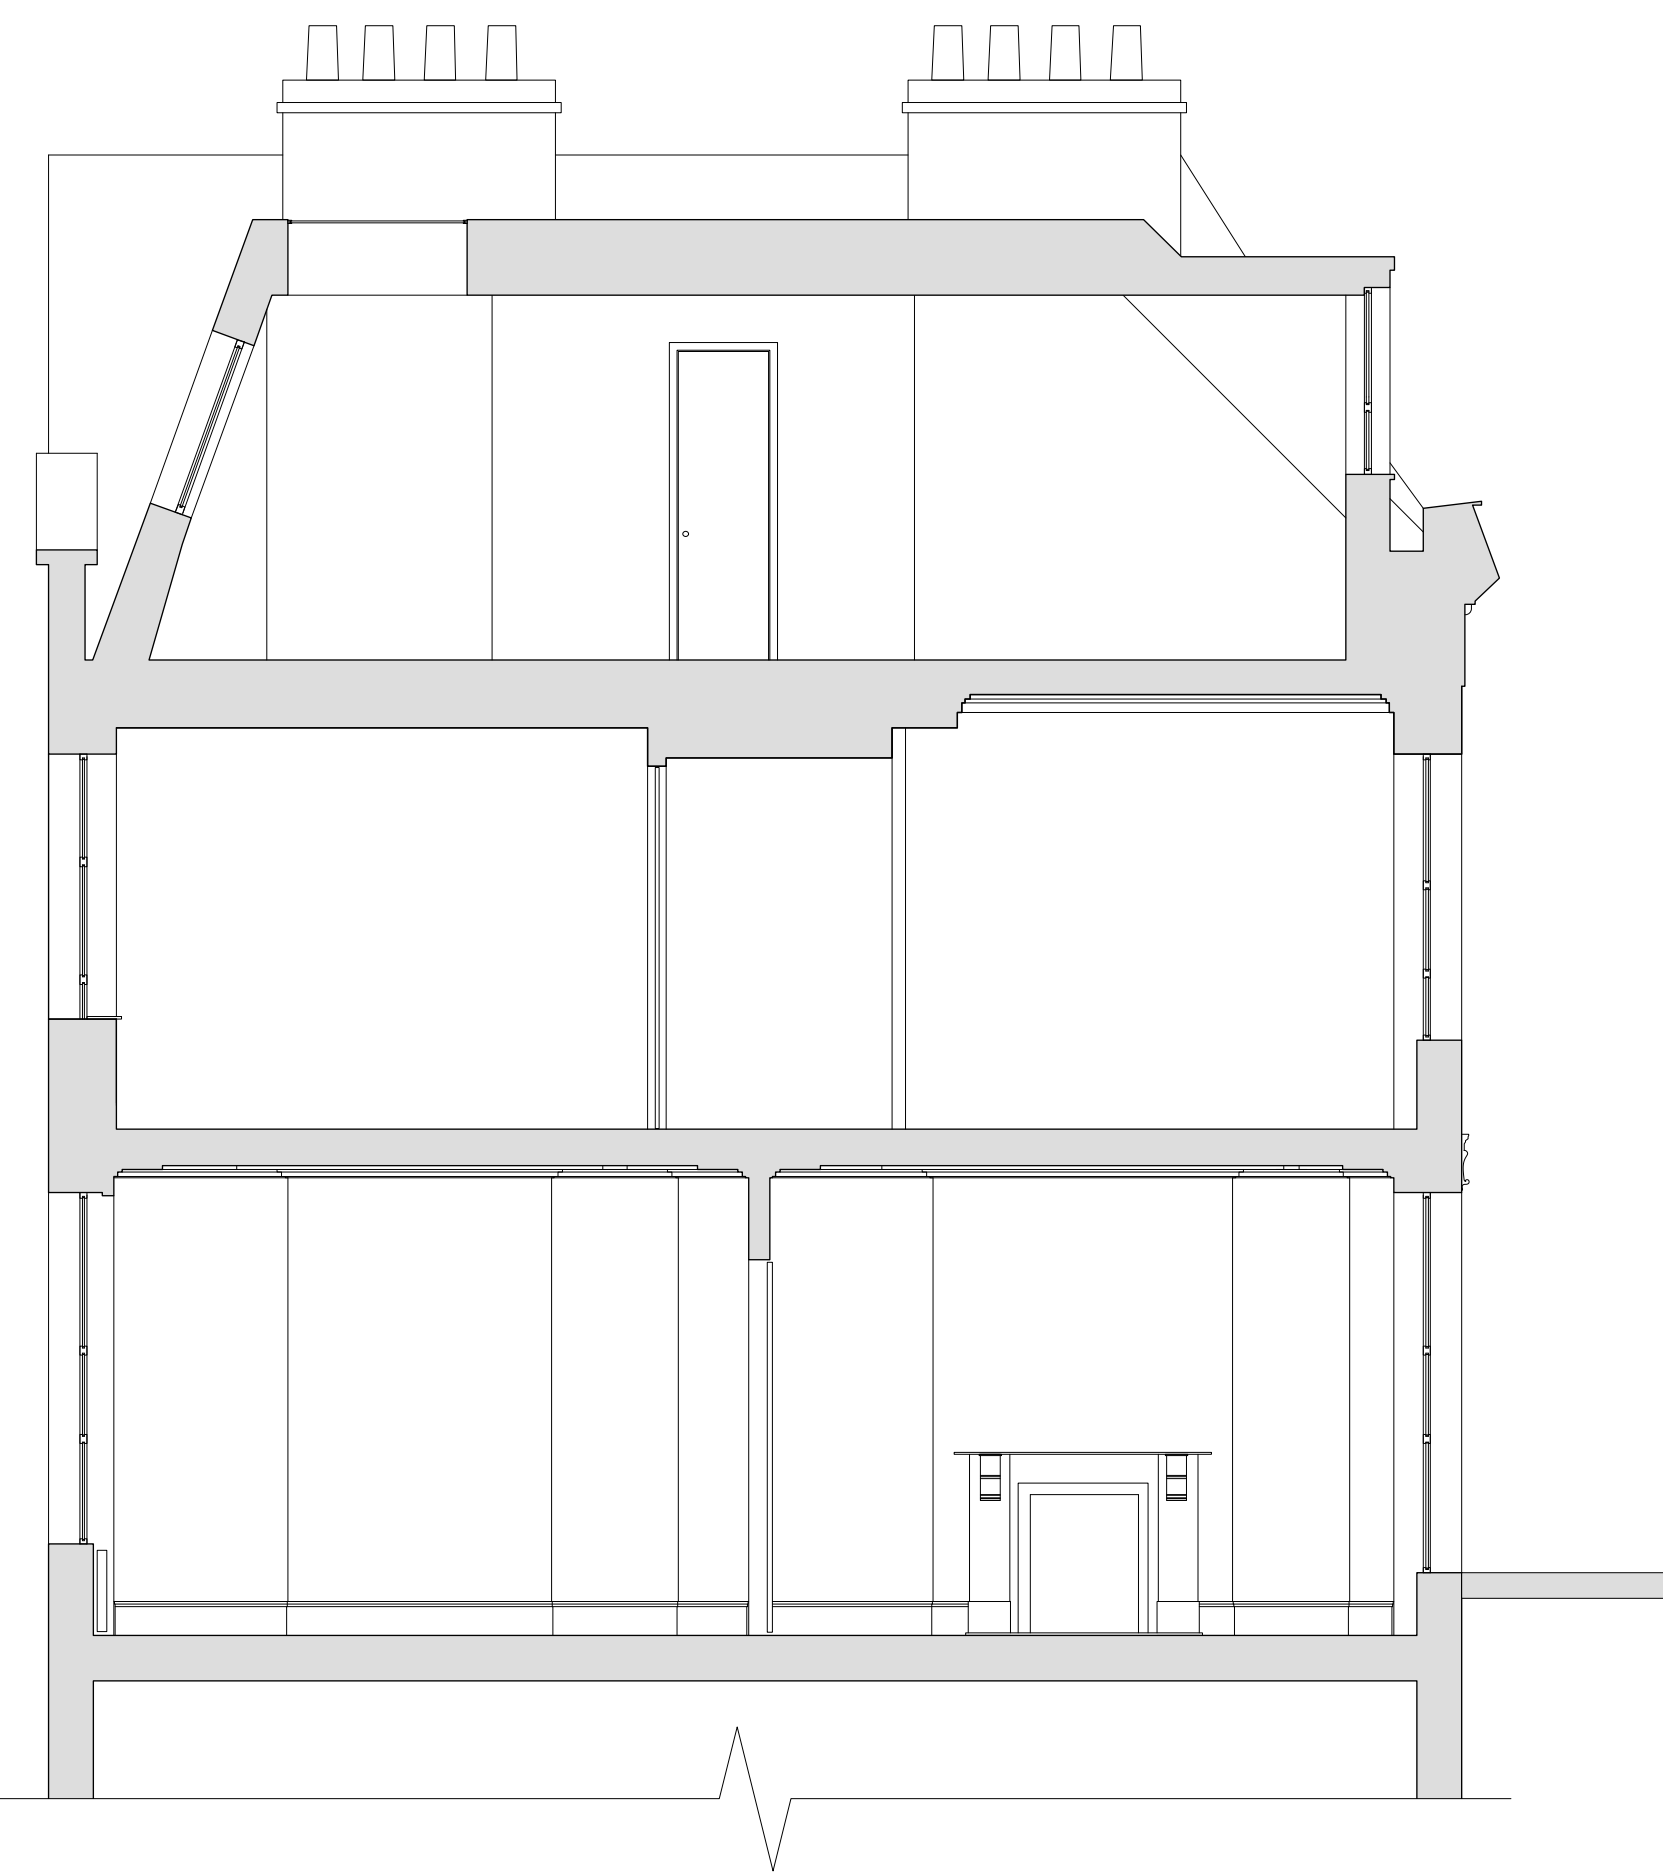

SECTION A-A 1:50

GENERAL NOTES:  
Do not scale from this drawing.  
Check drawing on receipt and immediately report any discrepancies to the Architect.  
Verify all dimensions and levels on site prior to construction.  
The contents of this drawing are Stiff + Trevillion Architects LLP copyright and shall not be re-used without their written permission.

No.	Date	Revision Notes
-----	------	----------------

PLANNING

Stiff + Trevillion

Stiff + Trevillion Architects Ltd  
16 Woodfield Road  
London W9 2BE  
T +44(0)20 8960 5550  
F +44(0)20 8969 8668  
mail@stiffandtrevillion.com  
www.stiffandtrevillion.com

Project	123 GLOUCESTER AVENUE LONDON NW1 8LB	
Drawing	SECTION A-A AS PROPOSED	

Project No	4002	Drawing No	230	Revision	-
Scale	1:25/50 @ A1 1:50/100 @ A3	Date	JAN 2021	Revised	-