


Existing Garden Plan

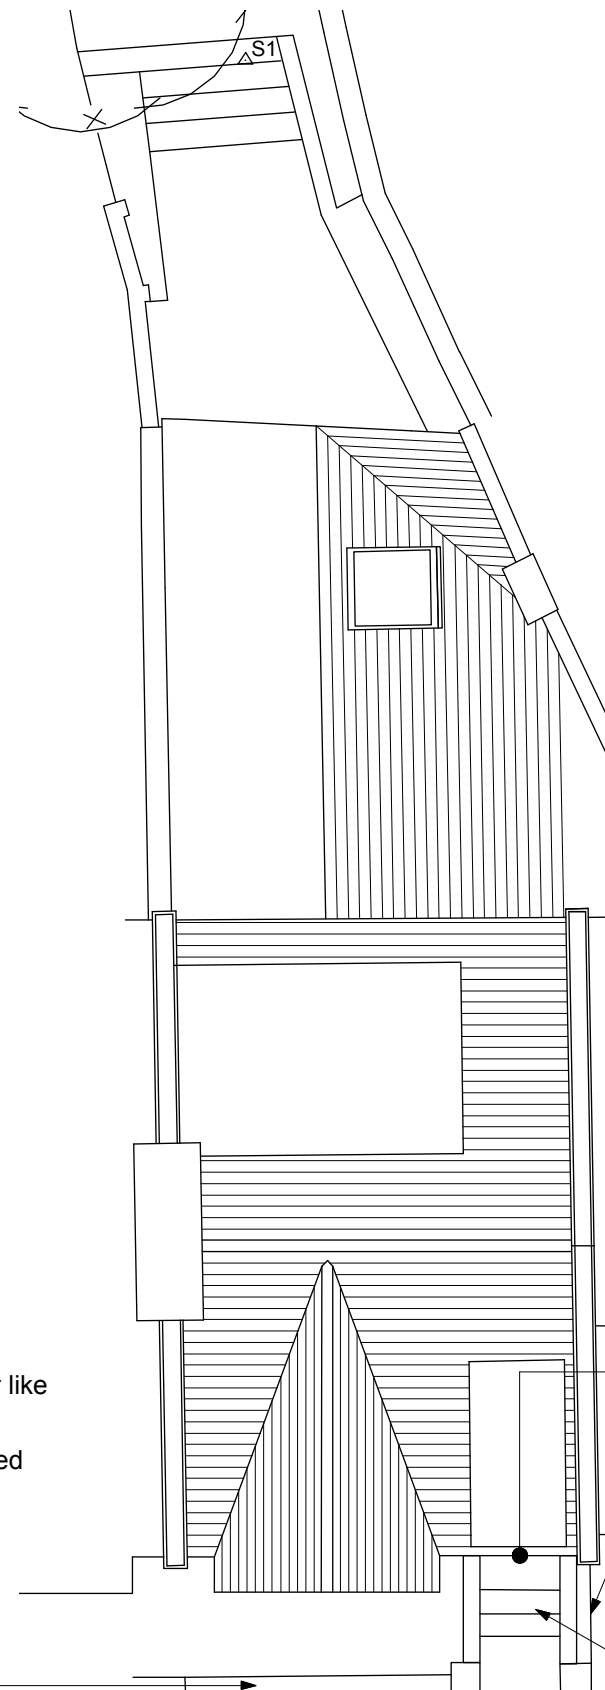

Proposed Garden Plan

Existing front wall pier caps to be replaced with pyramid pier caps
 Existing front hedge to be removed

Existing tiles in porch to be replaced like for like
 Existing front door and fanlight to be replaced
 Existing trellis to be removed
 Front wall to be rendered
 Existing front step and path finish to be replaced

New traditional front door and fanlight (see detail design drawing)
 New tiles in porch to be installed (See design spec. document)
 New rendered sloping front walls flanking stairs as per examples on houses opposite
 Tiles at street level – replace like-for-like
 Three steps – Replace with dark grey stone in keeping with the area
 Second landing – replace like-for-like
 Top landing – replace like-for-like (See design spec. document)

GENERAL NOTES
 Do not scale from this drawing - Unless for Local Authority Planning Purposes.
 All dimensions to be checked on site.
 Structural elements shown are for reference only and Structural Engineers drawings/information must be used and takes precedence over this drawing. If in doubt check ahead of proceeding.
 George Evennett Limited is Incorporated in England and Wales. No: 09539825
 Registered office: 158 Buckingham Palace Road, London, SW1W 9TR
 Copyright of George Evennett Limited
 DB/001/Rev.B/ 16.01.2019

DRAWING NOTES

REVISION REGISTER

REV	DATE	NOTES

PROJECT
5 Bisham Gardens, London. N6 6DJ
 DRAWING
Existing & Proposed Garden Plan
 DATE SCALE
08.12.20 1:100 @A3
 JOB No. DRWG.No. REVISION
3138 Ex/P03 A

**GEORGE
 EVENNETT**