


REVISIONS  
REV. DATE REVISION NOTES:

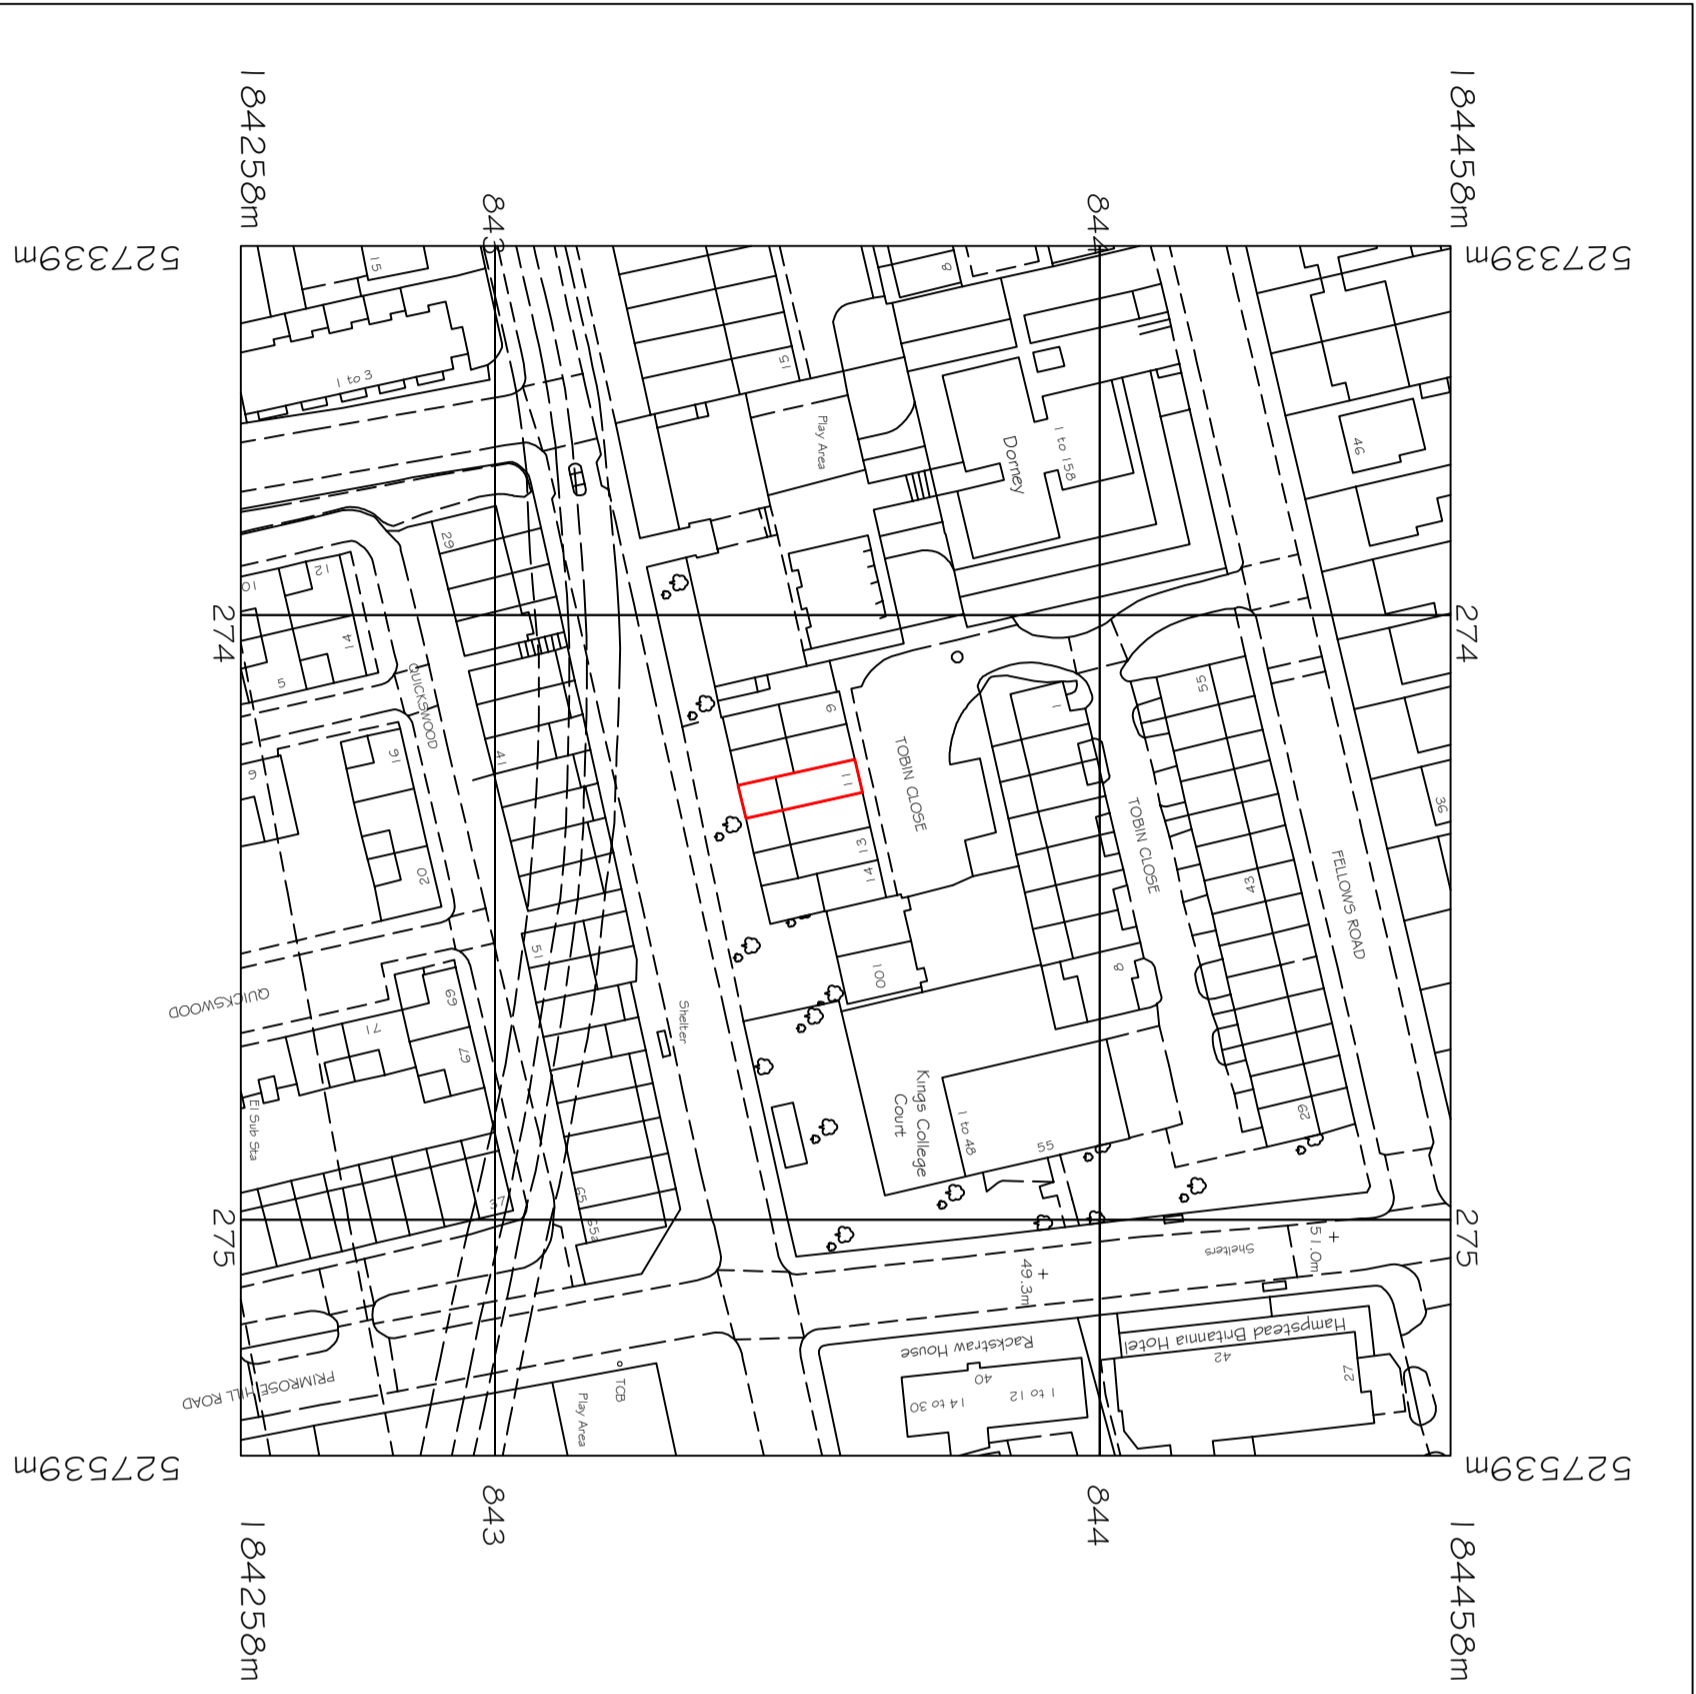

KEY



Metres

NOTES

1. Do not scale & print this drawing.
2. All dimensions are given in metres unless otherwise stated.
3. Report all drawing errors, omissions and discrepancies to the architect/designer.

**KASIA WHITFIELD DESIGN**

KASIAWHITFIELD@GMAIL.COM  
TEL: 0203 8188888  
M: 07786203533

JOB 11 TOBIN CLOSE  
LONDON NW3 3DY  
TITLE LOCATION PLAN

DATE	SCALE	STATUS
2021.01.05	1:1250@A3	MAP
PROJECT NO.	DRAWING NO.	REVISION
TC11	EX0	