

NOTES  
1. Do not scale from the drawing for A/E/C by the architect and full responsibility for the accuracy of the drawing is retained by the architect.  
2. Report all drawing errors, omissions and discrepancies to the architect/designer.


**KASIA WHITFIELD DESIGN**

KASIAWHITFIELD@GMAIL.COM  
TEL: 07865053633

JOB 11 TOBIN CLOSE  
LONDON NW3 3DY  
TITLE EXISTING SECTION

DATE	SCALE	STATUS
2021.01.05	1:50@A3	EXISTING

PROJECT NO.	DRAWING NO.	REVISION
TC11	EX6	

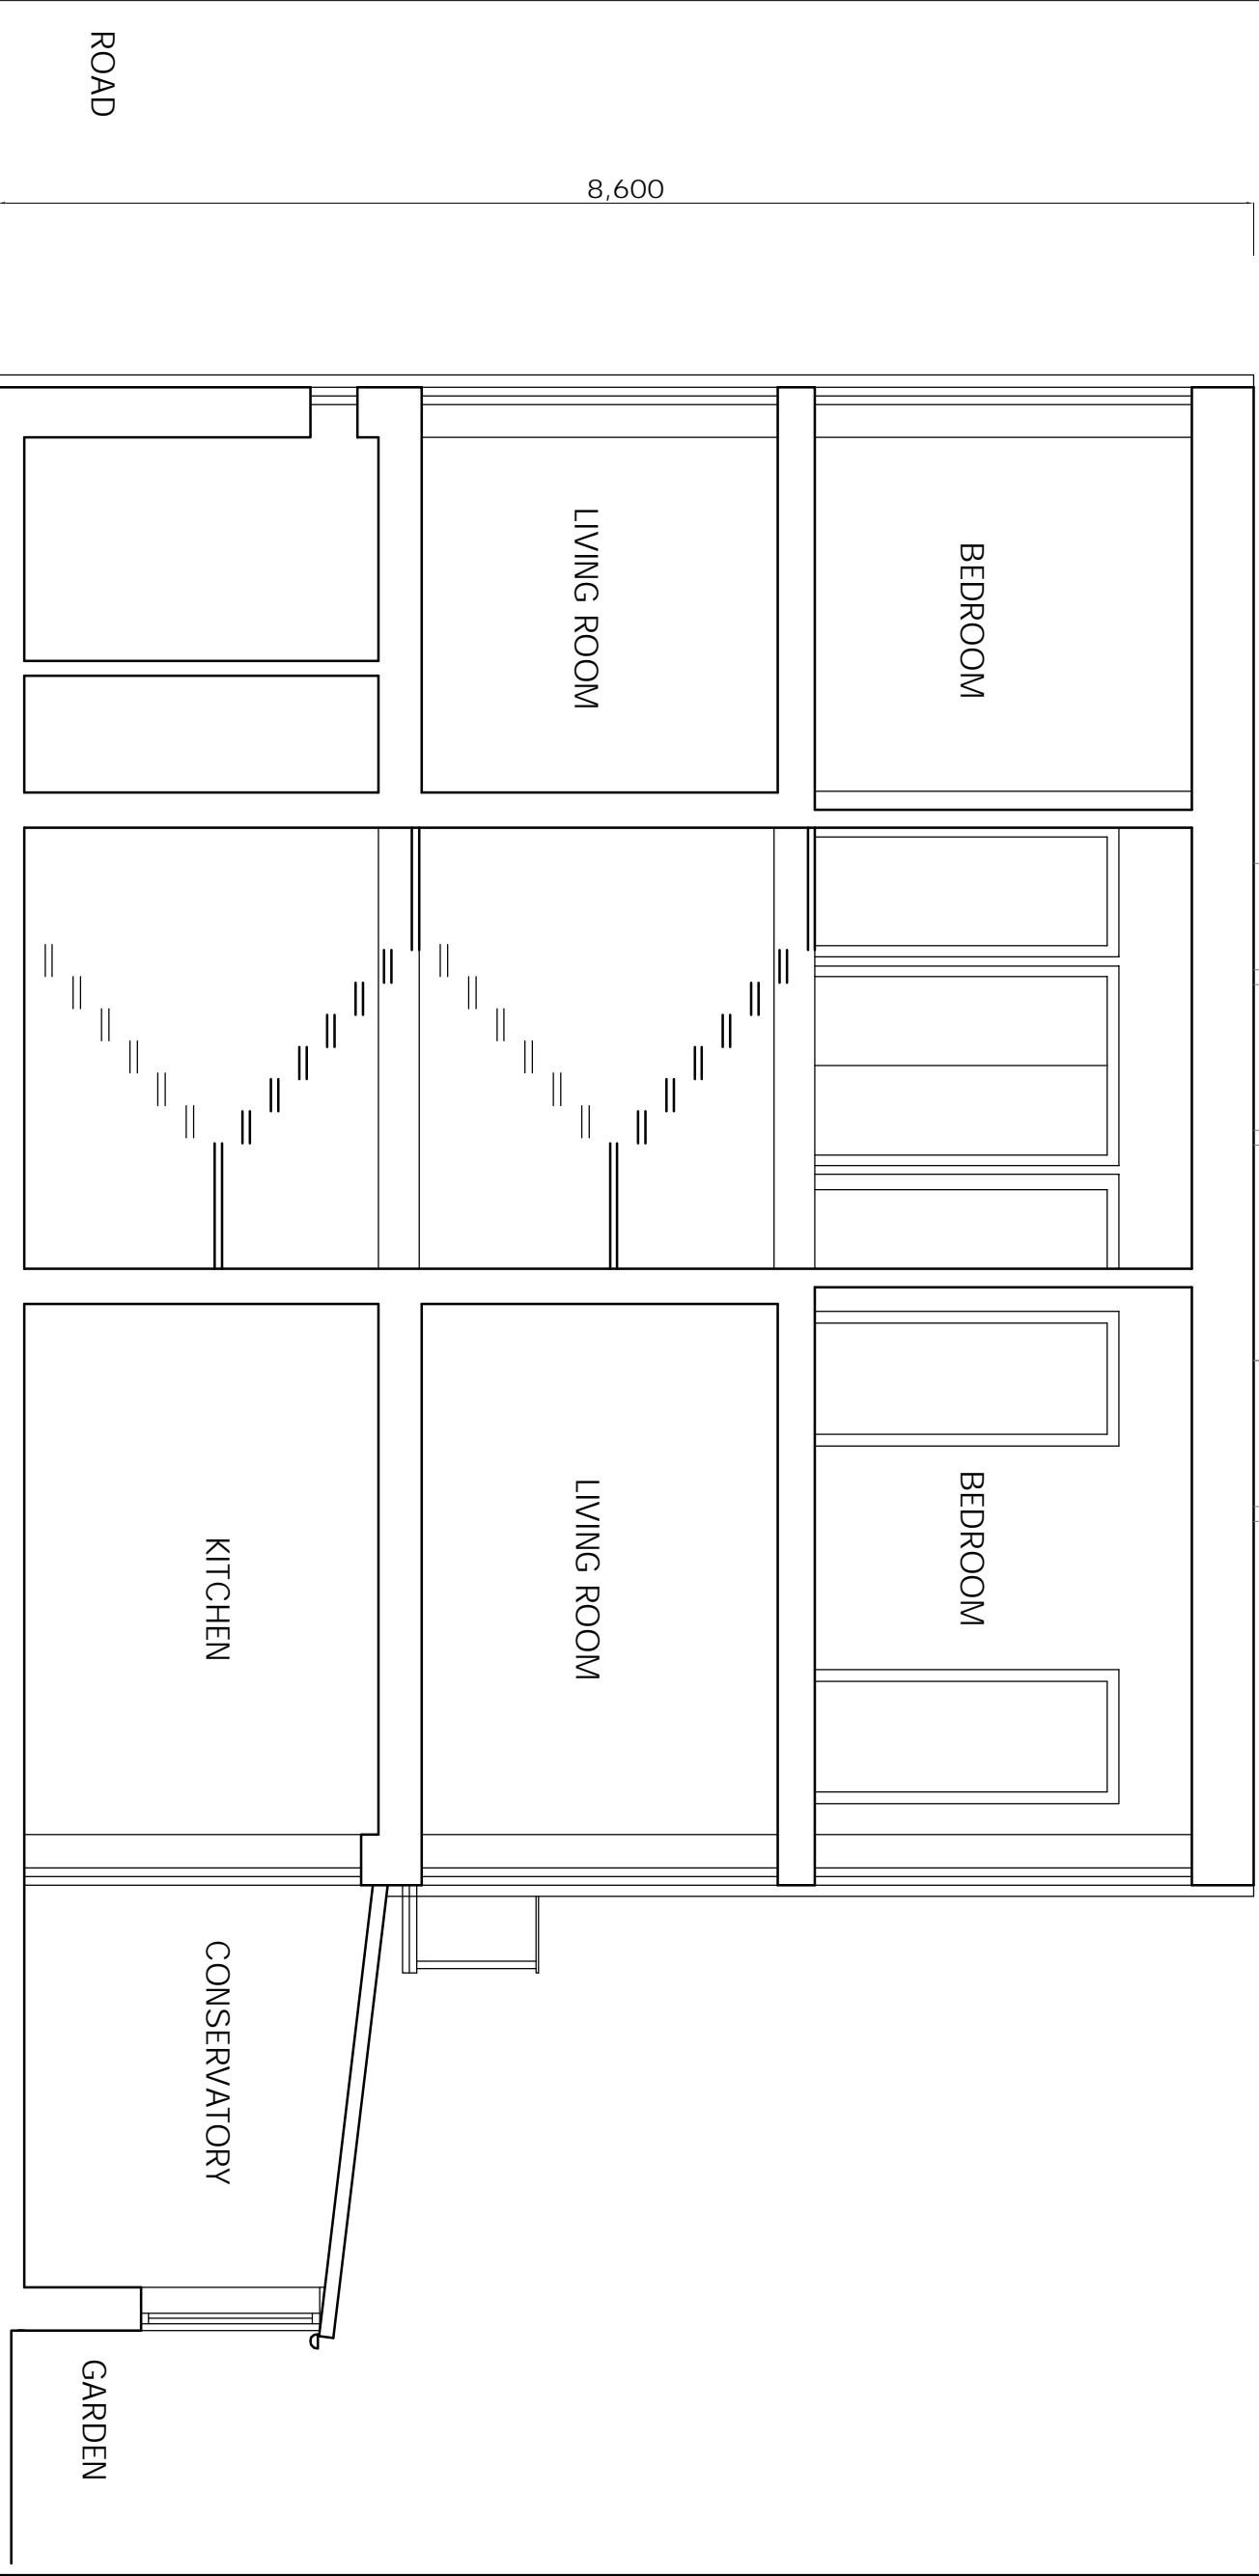

ROAD

8,600

BEDROOM

LIVING ROOM

BEDROOM

LIVING ROOM

KITCHEN

CONSERVATORY

GARDEN

0m

5m