



2 Key Plan

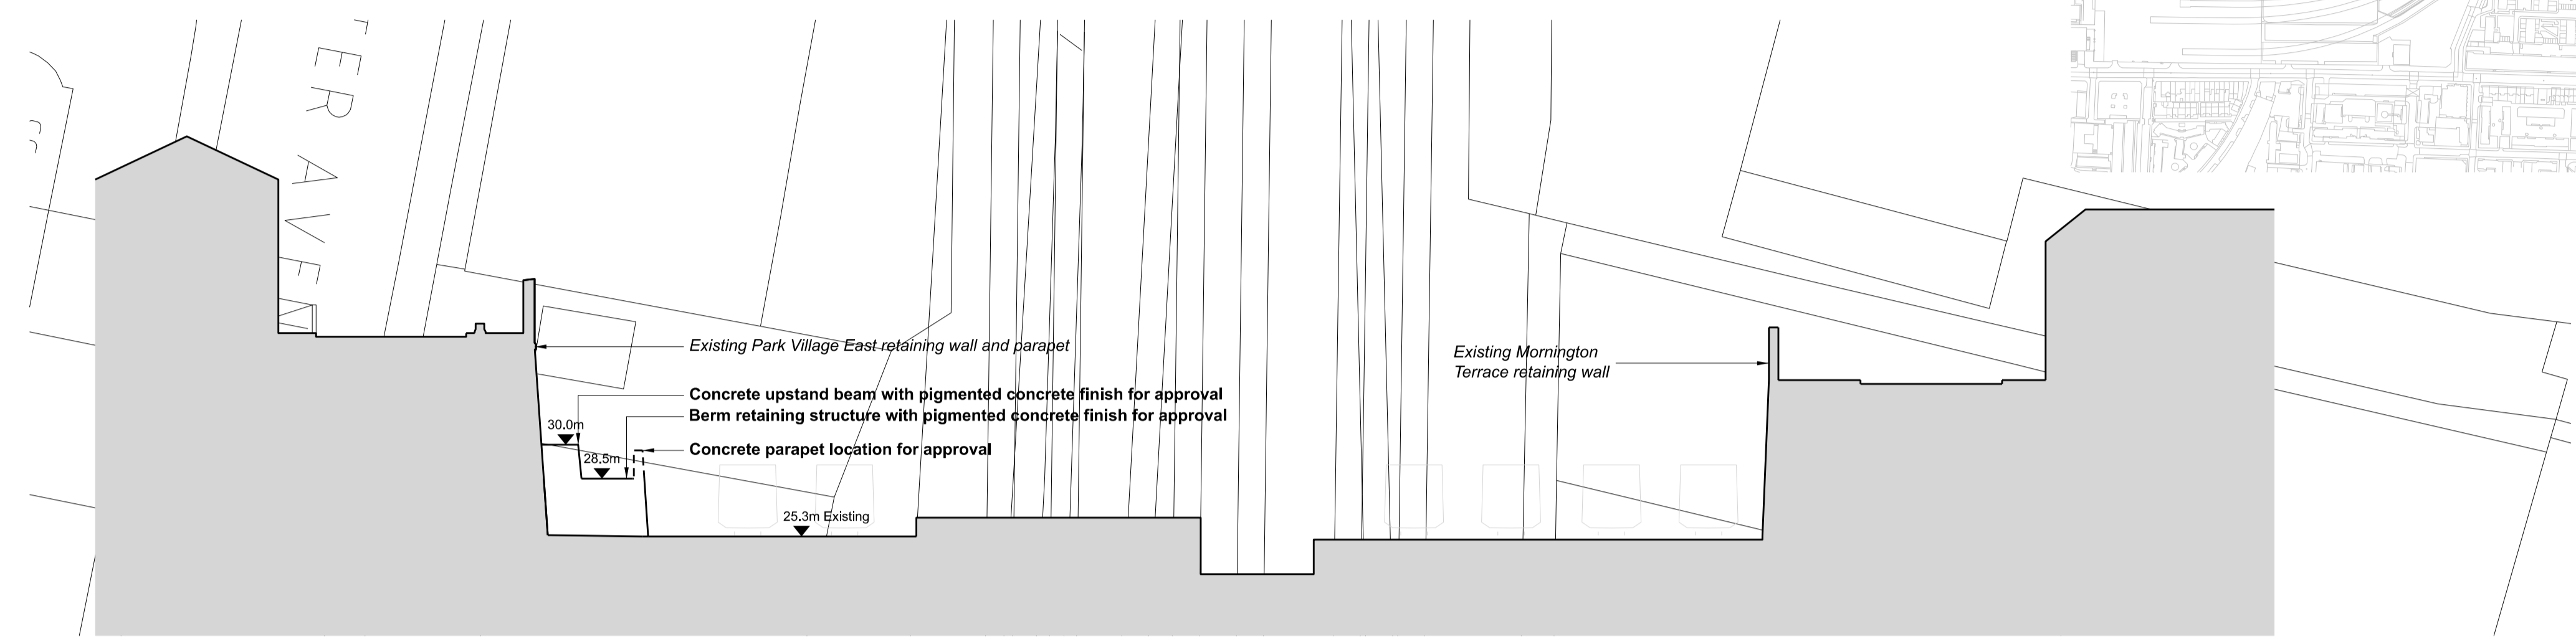


1 Cross Section 1:250  
Park Village East | Park Village East Wall Mitigation Berm | West Coast Main Line | Mornington Terrace

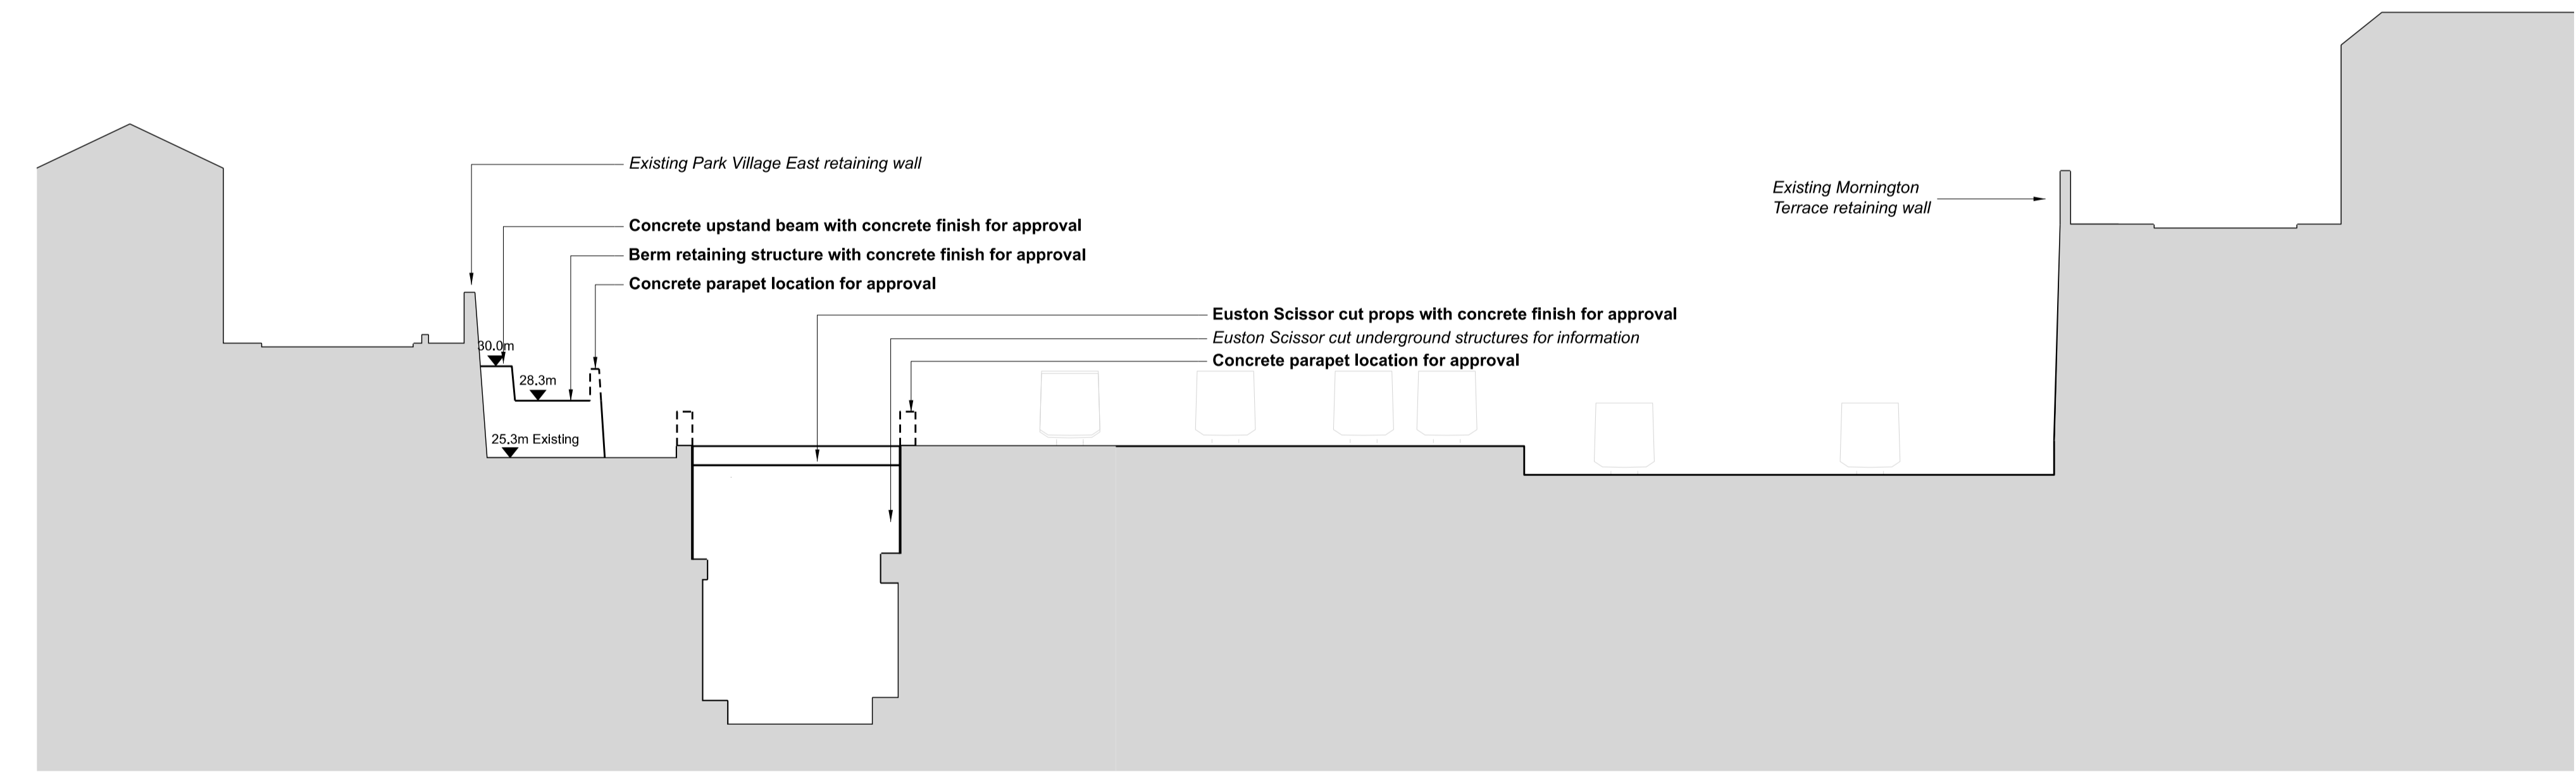

2 Cross Section 1:250  
Park Village East | Park Village East Wall Mitigation Berm | Euston Scissor Box | West Coast Main Line | Mornington Terrace


Note: Items annotated in **Bold** are for approval, items annotated in *italics* are for information

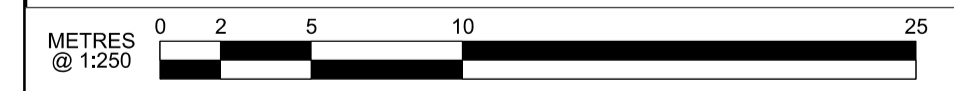

Rev	Description	Drawn	Checked	Con App	HS2 App	Scale with caution as distortion can occur.
P02	PVE.ESB.ESBP_Schedule 17 LA Sub.	EV	VD			HS2 accepts no responsibility for any circumstances which arise from the reproduction of this document after alteration, amendment or abbreviation or if it is issued in part or issued incompletely in any way.  © Crown Copyright and database right 2018. All rights reserved. Ordnance Survey Licence number 100049190  © Crown Copyright material is reproduced with the permission of Land Registry under delegated authority from the Controller of HMSO.  This material was last updated on 2018 and may not be copied, distributed, sold or published without the formal permission of Land Registry. Only an official copy of a title plan or register obtained from the Land Registry may be used for legal or other official purposes.
P03	PVE.ESB.ESBP_Schedule 17 Final Sub.	JL	VD			
C01	PVE.ESB.ESBP_Schedule 17 Final Sub.	JL	VD	GA	19/08/20	
P04	PVE.ESB.ESBP_Schedule 17 Final Resub.	JL	VD	---	---	
P05	PVE.ESBP_Sch 17 Final Resub. B	JL	VD	---	---	

**Legends/Notes:**

- All dimensions are in millimetres unless noted otherwise.
- All levels are in metres relative to OD (Ordnance Datum, Newlyn) unless noted otherwise.
- Chainages are expressed in metres and measured from Euston Station.
- Global coordinates are indicated by Eastings (E) and Northings (N) to the project snake grid.
- All angles are in degrees (0°-360°) unless noted otherwise.
- Dimensions are not to be scaled from the drawing.
- For the scope of works by the rail systems contractor, as indicatively shown on the drawings, refer to WI 100



Registered in England Registration No. 06791686  
Registered office: 2 Snow Hill, Queensway, Birmingham, B4 6GA

**OFFICIAL**

Creator/Originator  
SCS JV - Design House

**ISSUED FOR ACCEPTANCE**

Zone	Park Village East Retaining Wall			Project/Contract	HS2-MWCC SCS Sector S1		
Design Stage	Detailed Design			Discipline/Function	Architectural		
Drawing Title	Park Village East Retaining Wall Schedule 17 Plans and Specifications Sections Sheet 1 For Approval			Drawn	Checked	Approved	
				J Ip	V.De Siqueira	D Lewin	
				Date	Scale	Size	
				21/12/20	1:250	A1	
				Drawing No.	Rev.		
				1MC03-SCJ_SDH-AR-DSE-SS01_SL03-040021	P05		