
 
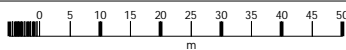


11 Lyndhurst Terrace

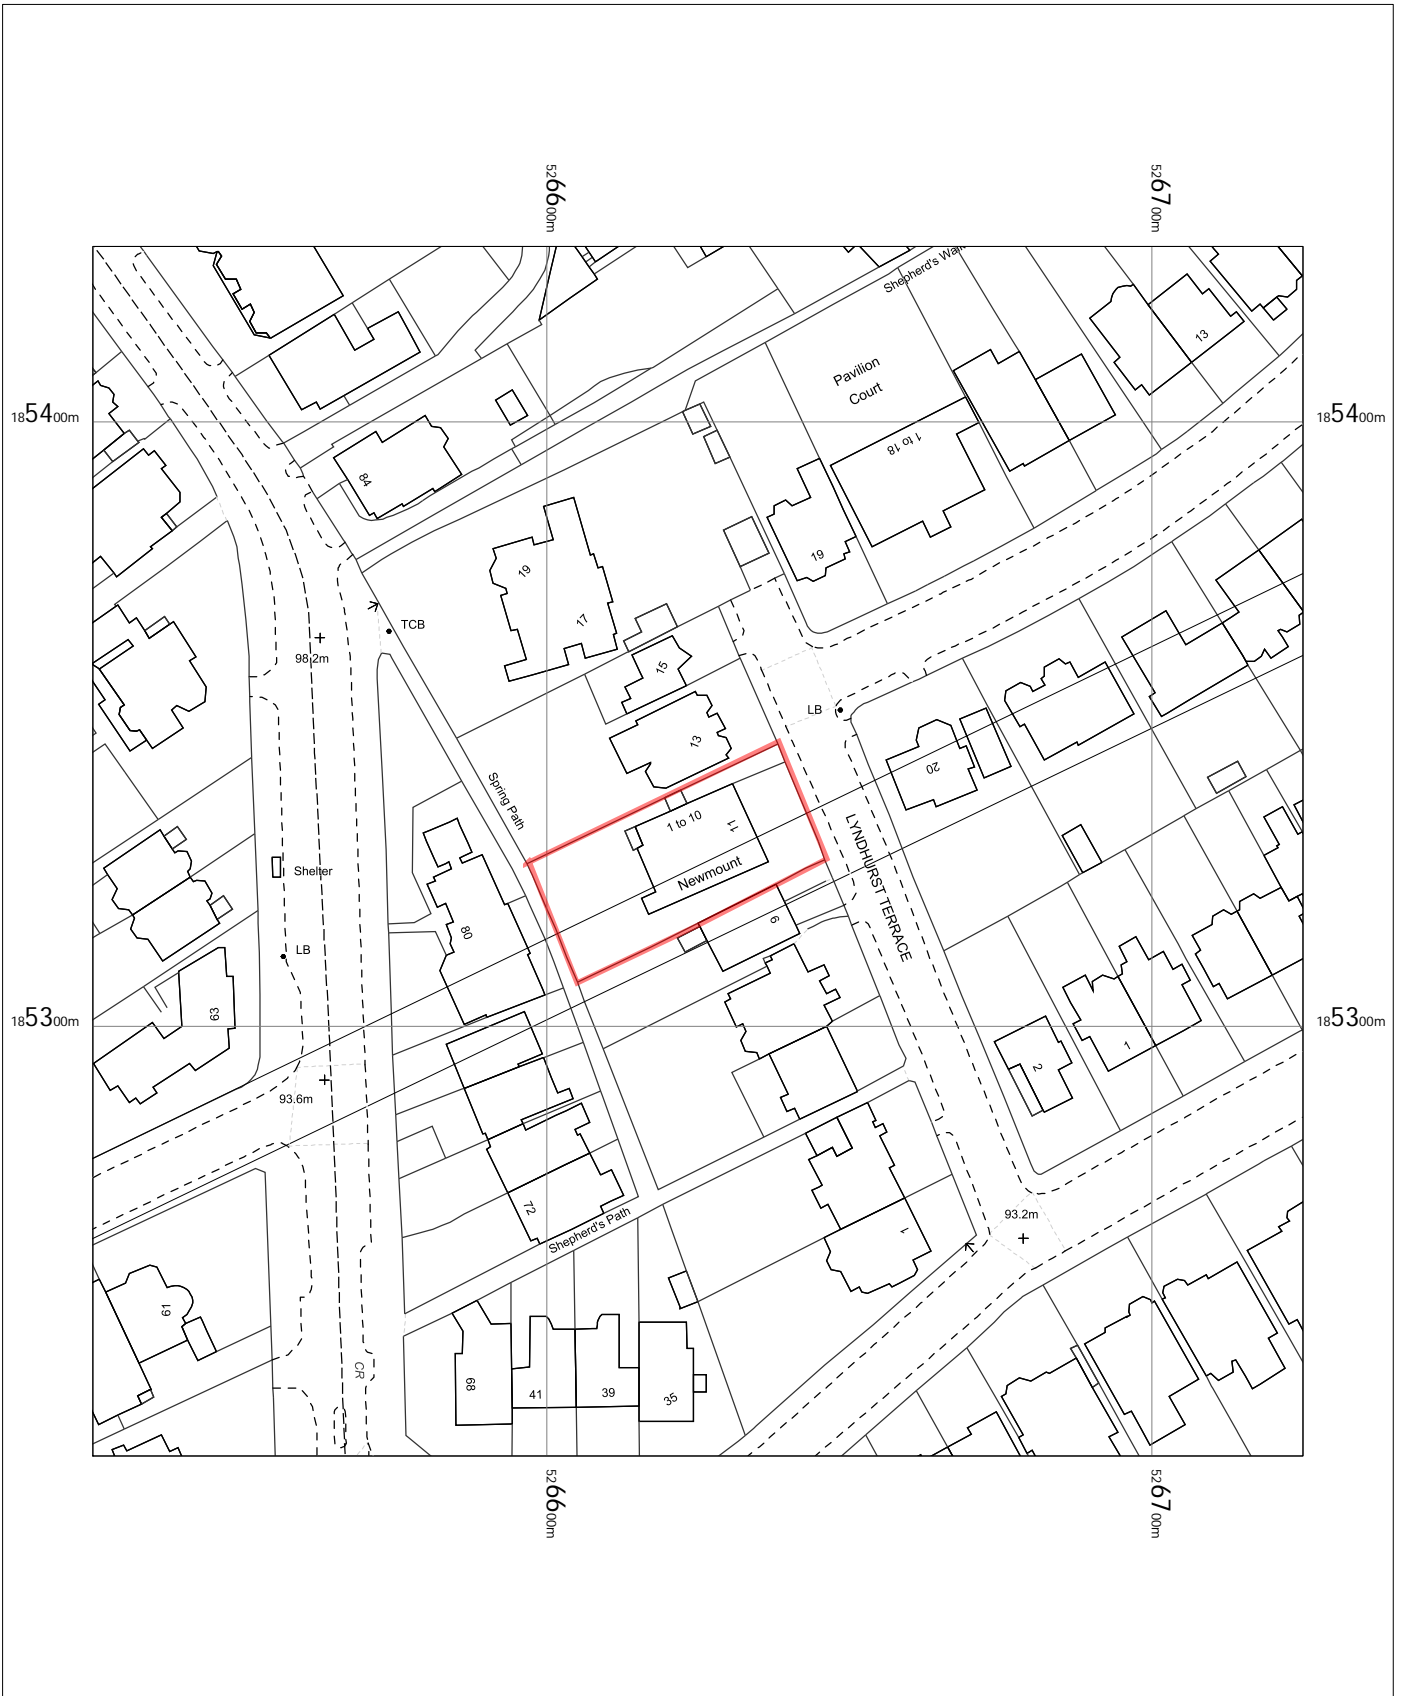

OS MasterMap 1250/2500/10000 scale
Wednesday, January 13, 2021, ID: BLJT-00930545
www.planningapplicationmaps.co.uk

1:1250 scale print at A4, Centre: 526625 E, 185329 N

© Crown Copyright Ordnance Survey. Licence no. 100051661

