


SCALE BAR 1:500

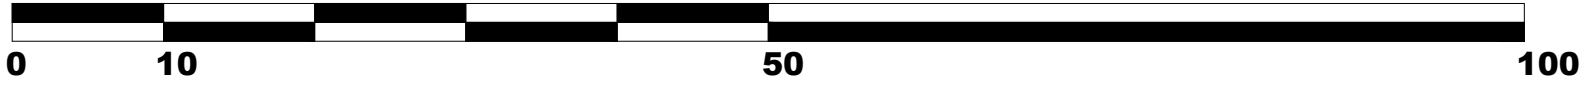

ISSUED FOR APPROVAL

Status A
(Proceed - No further comments)

Status B
(Proceed incorporating comments)

Status C
(Rejected)

Signed
 Date



Copyright for this drawing remains the property of Invicta Building Services Ltd., and copies can only be made with prior permission.

<table border="1"> <tr> <td>Rev</td> <td>Date</td> <td>Description</td> <td>Drawn</td> </tr> <tr> <td>C</td> <td>13.01.21</td> <td>First planning issue</td> <td>RDA</td> </tr> </table>	Rev	Date	Description	Drawn	C	13.01.21	First planning issue	RDA	CLIENT LONDON BOROUGH OF CAMDEN
	Rev	Date	Description	Drawn					
	C	13.01.21	First planning issue	RDA					
PROJECT ST SILAS ESTATE HEATING SYSTEM INSTALLATION CONTRACT. LONDON NW5									
Status: CONSTRUCTION	TITLE PLANNING. SITE LOCATION PLAN SOUTHFLEET BLOCKS 5 & 9								
Drawn: RDA Date: 13.01.21 Scale: 1:500@A3									
Drawing No. i1237/M/SW/8 Rev. C									

Notes:
Type notes here.....

INVICTA Building Services Ltd 
 Weald Court, 101-103 Tonbridge Road,
 Hildenborough,
 Kent TN11 9HL
 Telephone: 01732 833552
 Facsimile: 01732 834768