

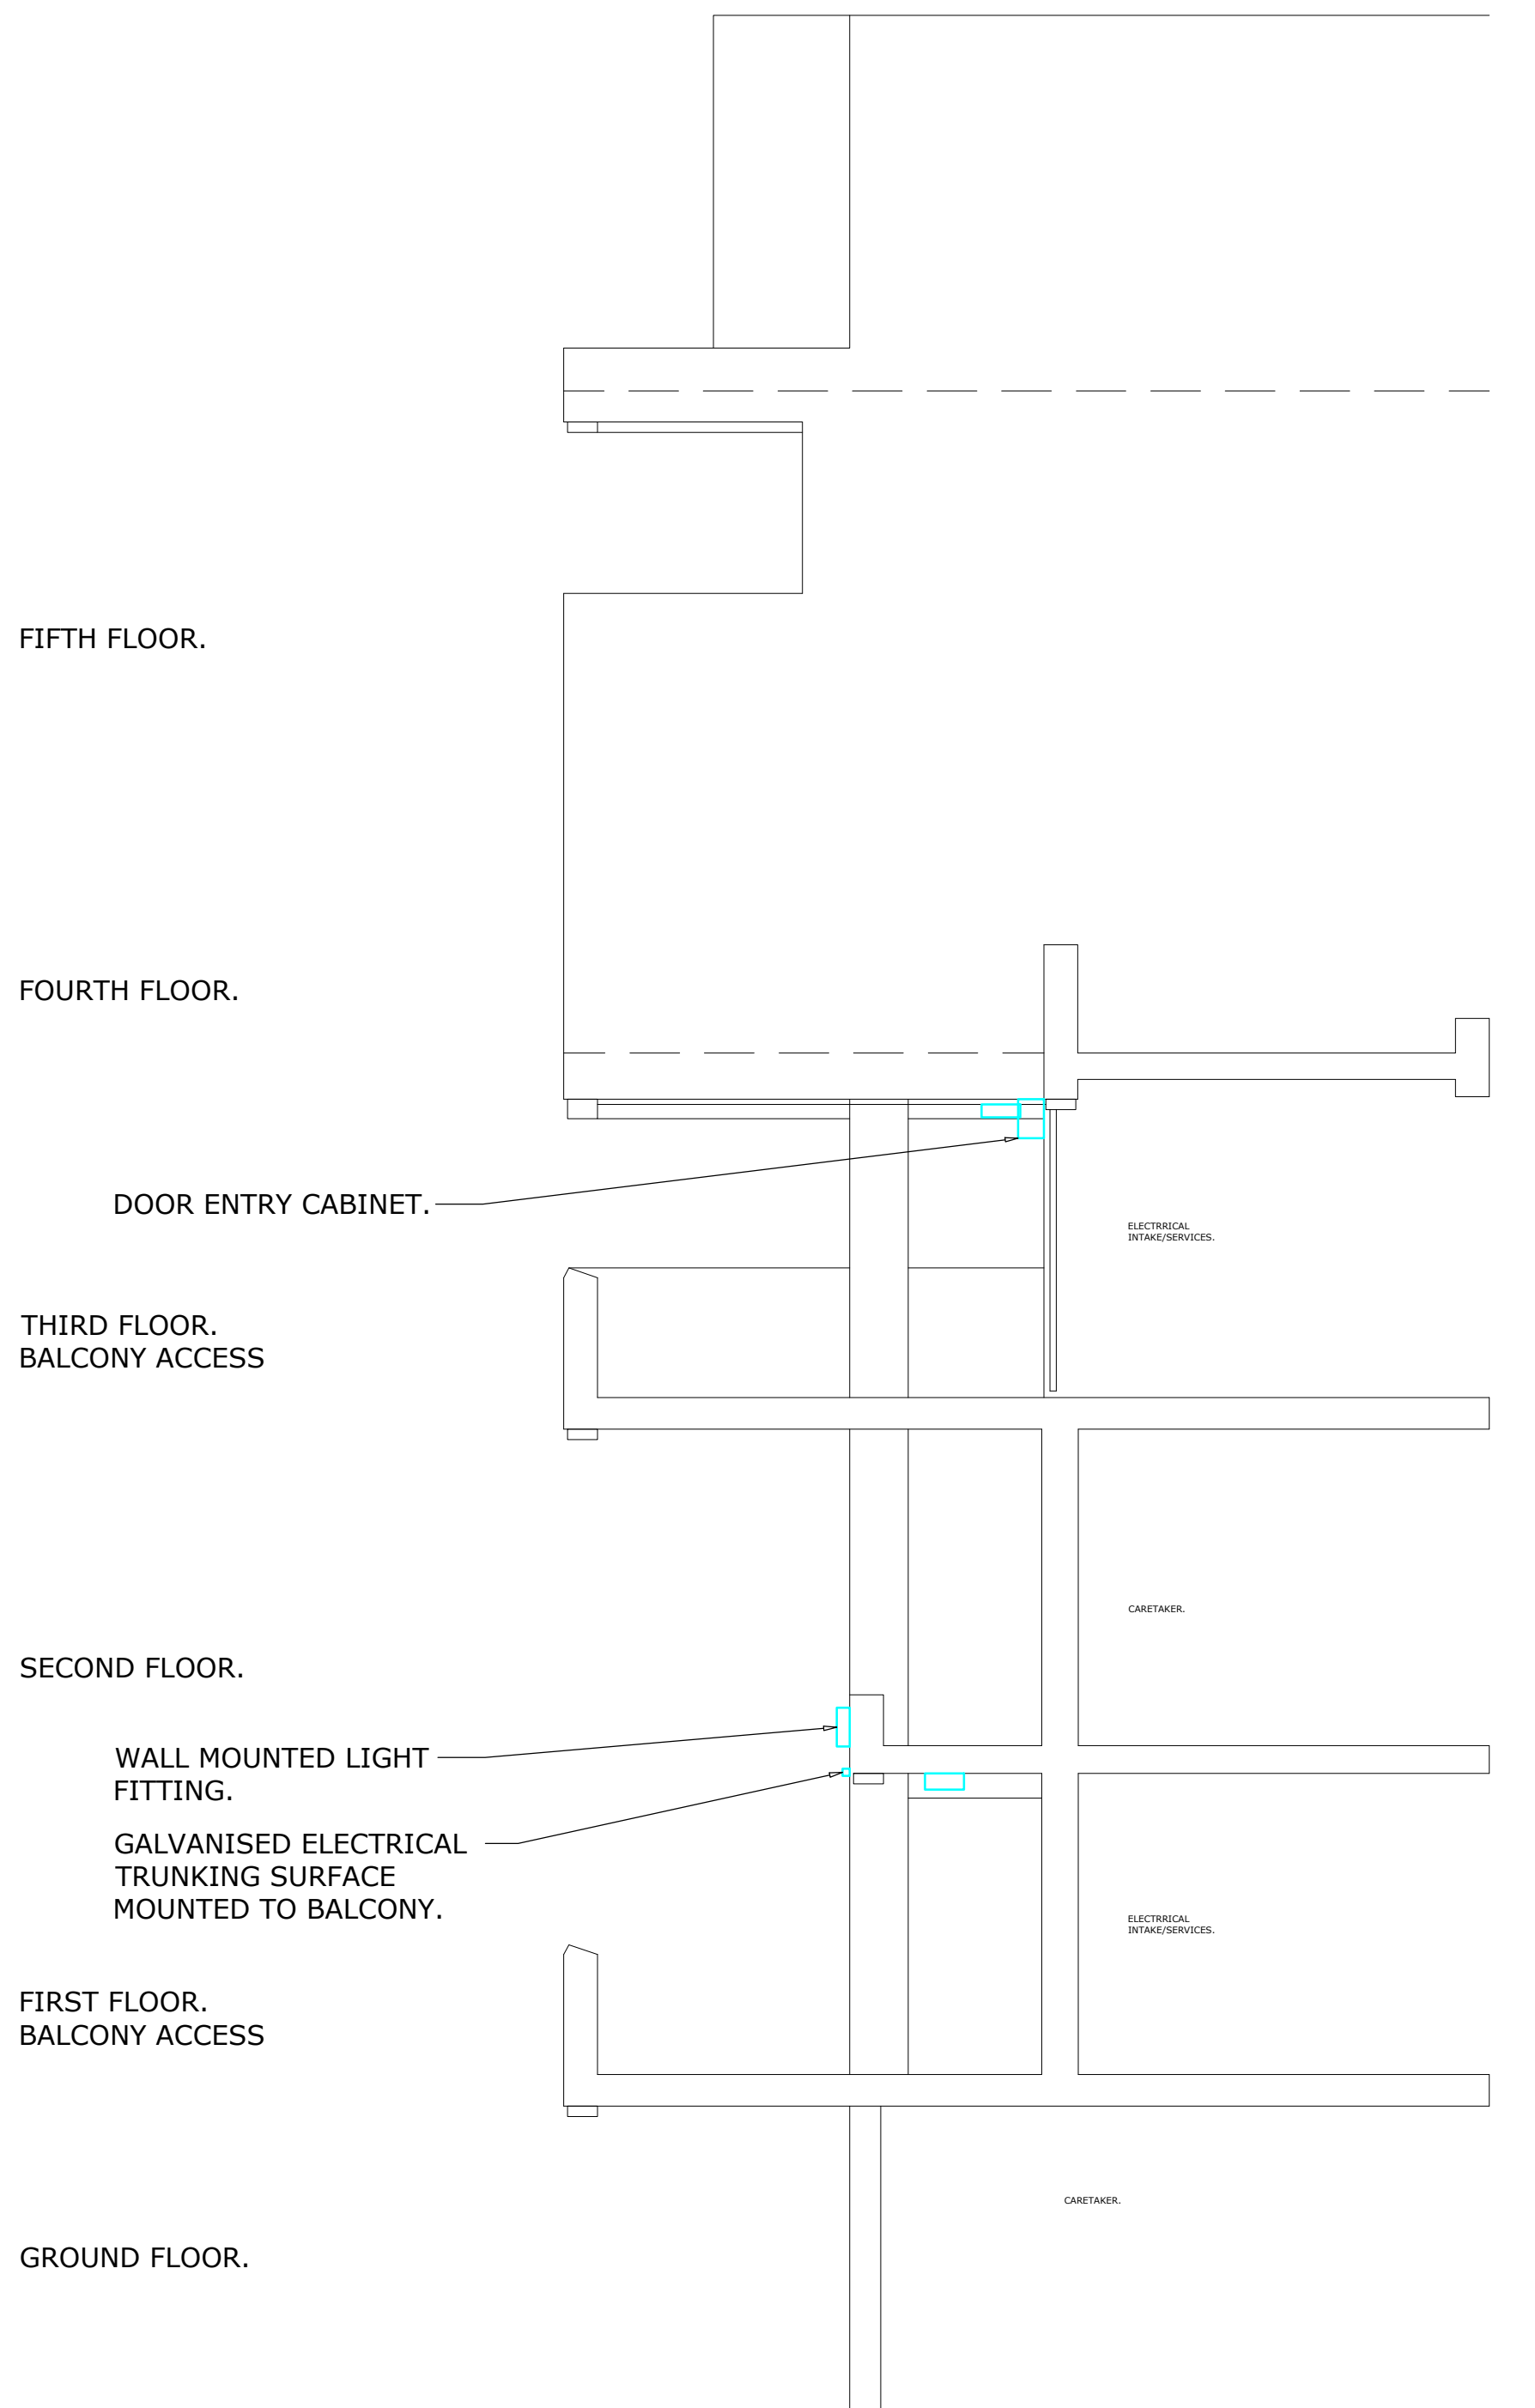



ELEVATION (Scale 1:125@A0)

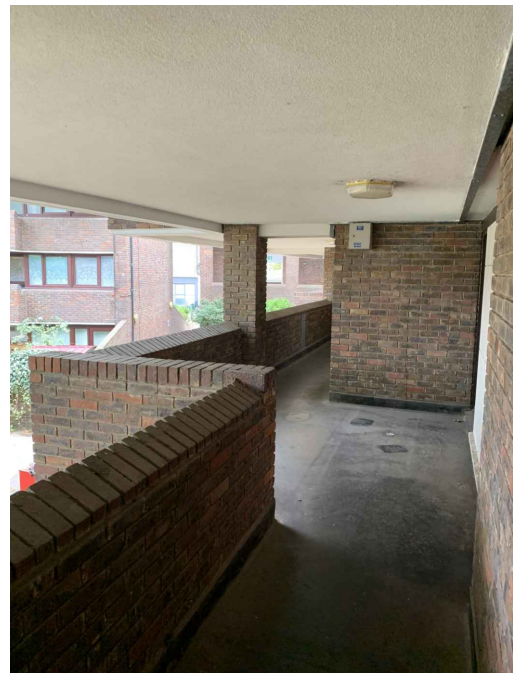


SECTION A-A (Scale 1:50@A0)

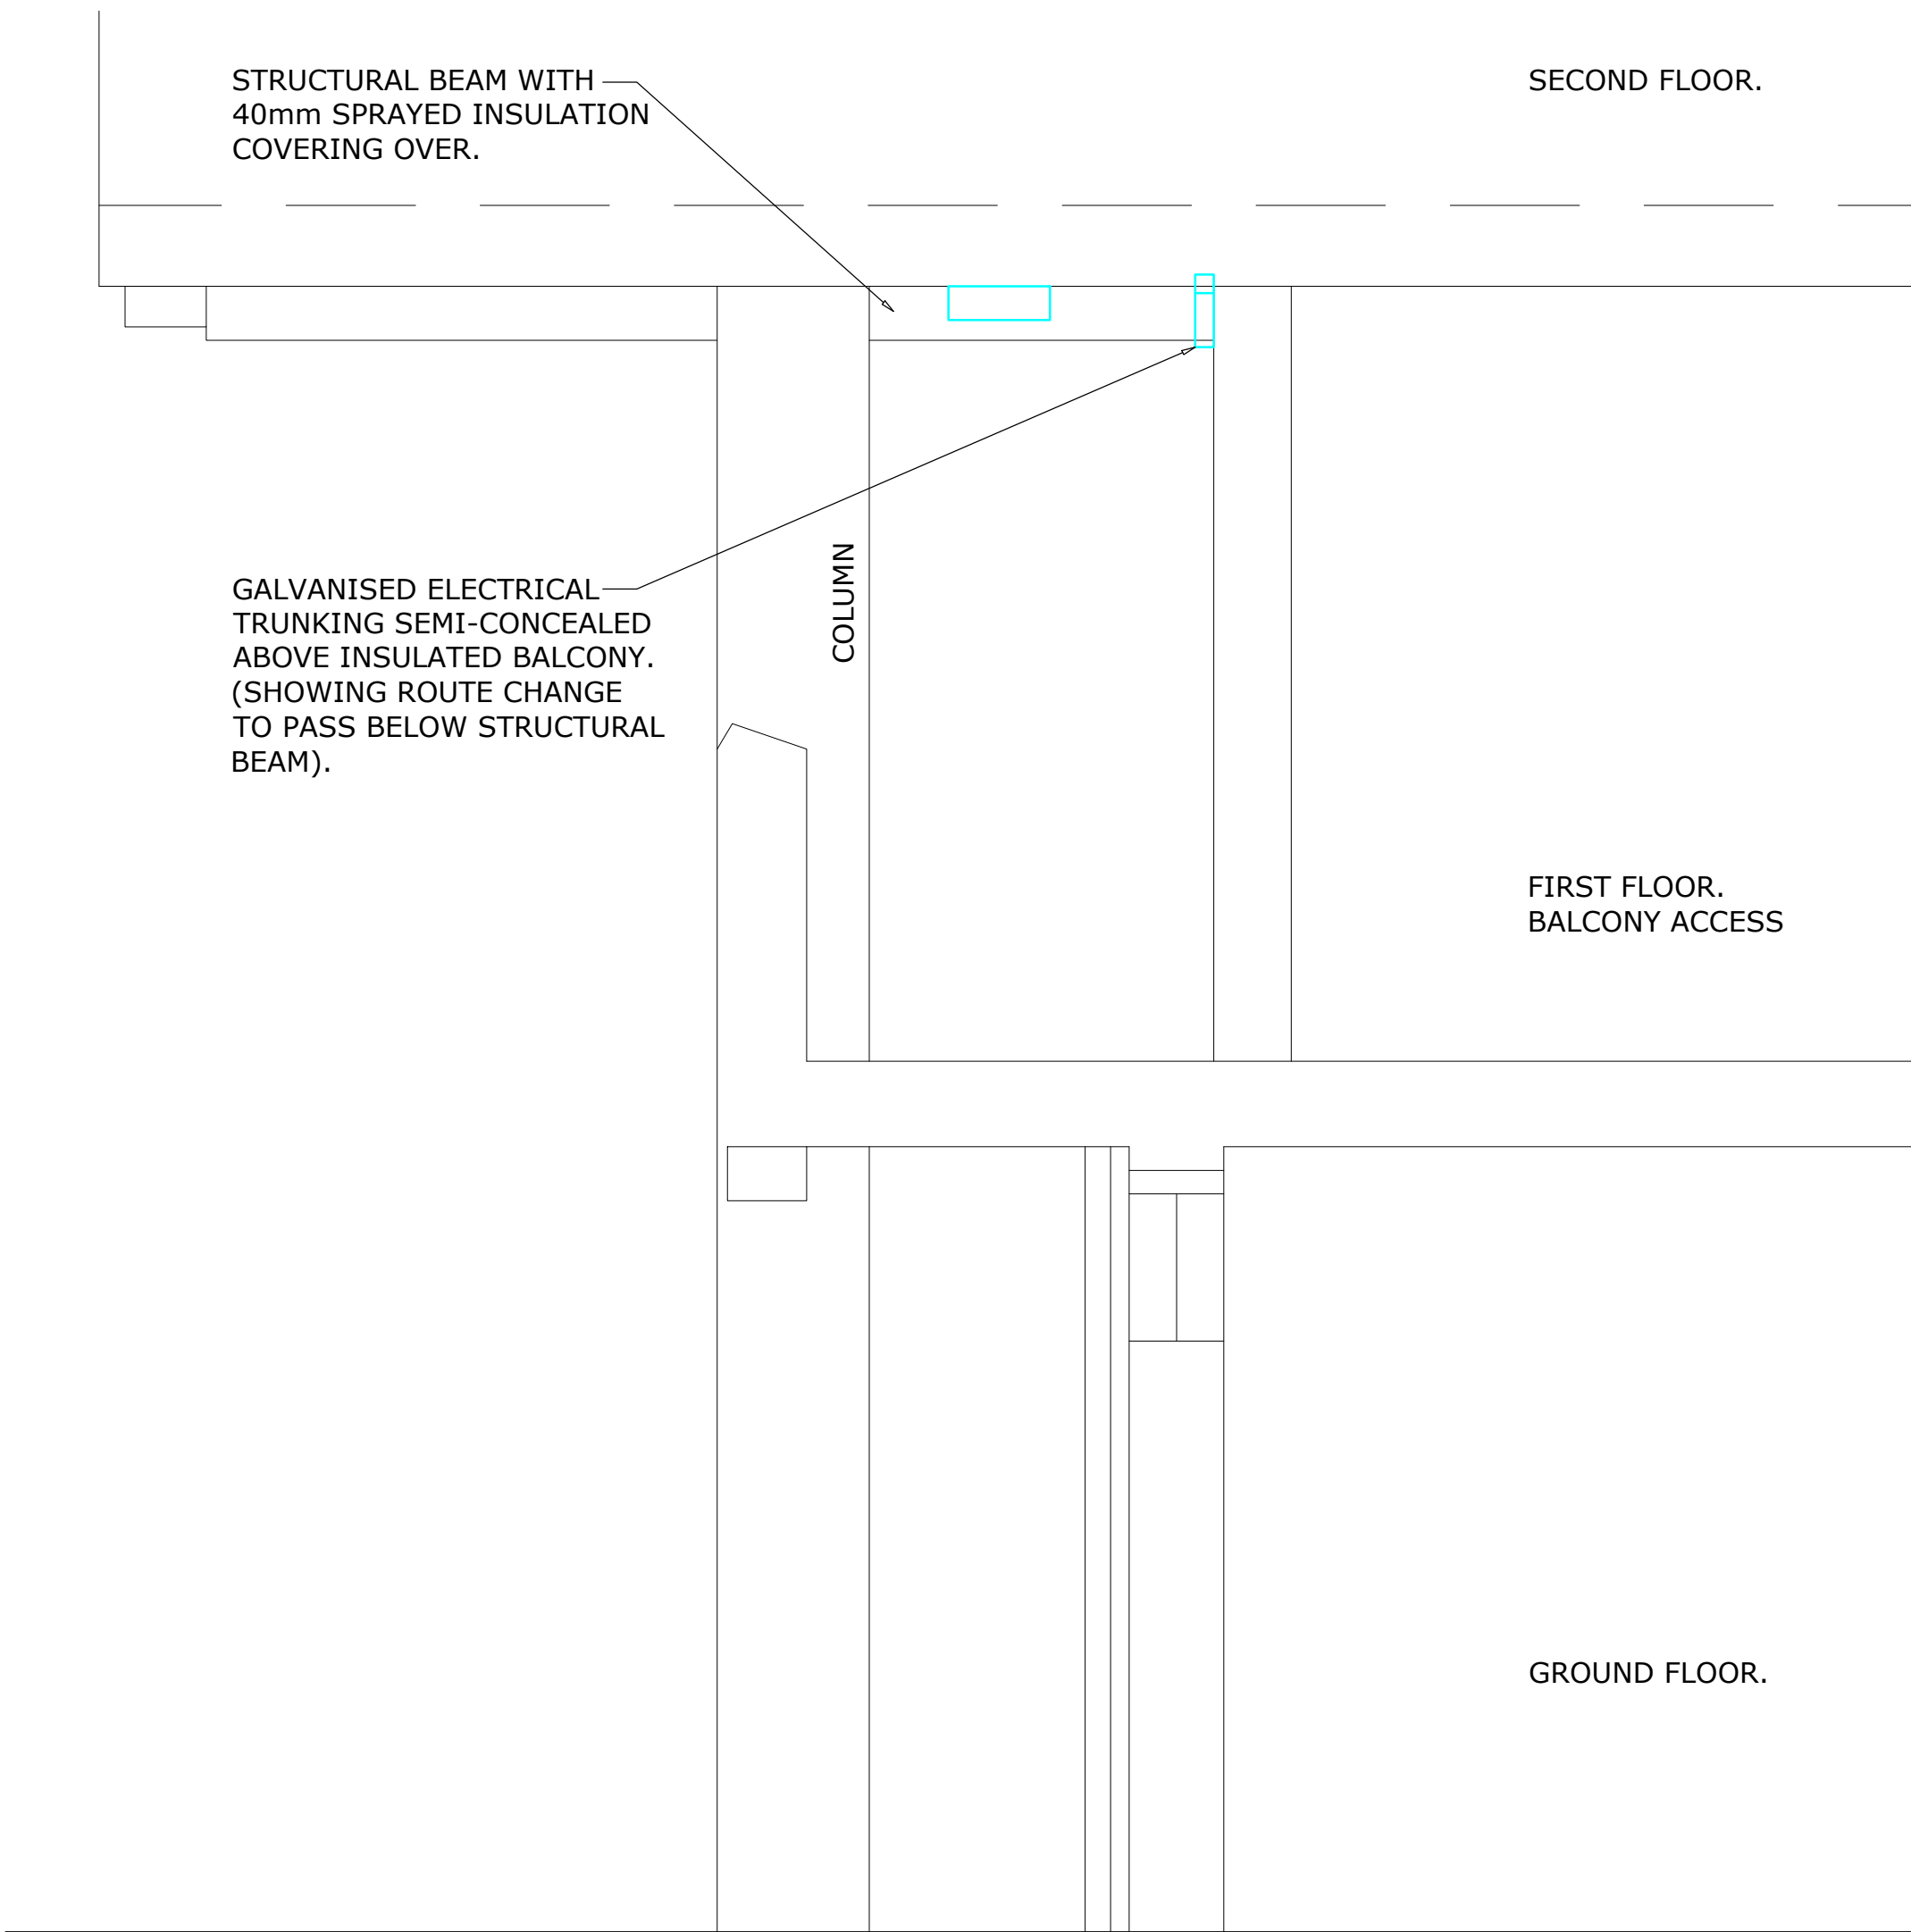

SECTION C-C (Scale 1:20@A0)

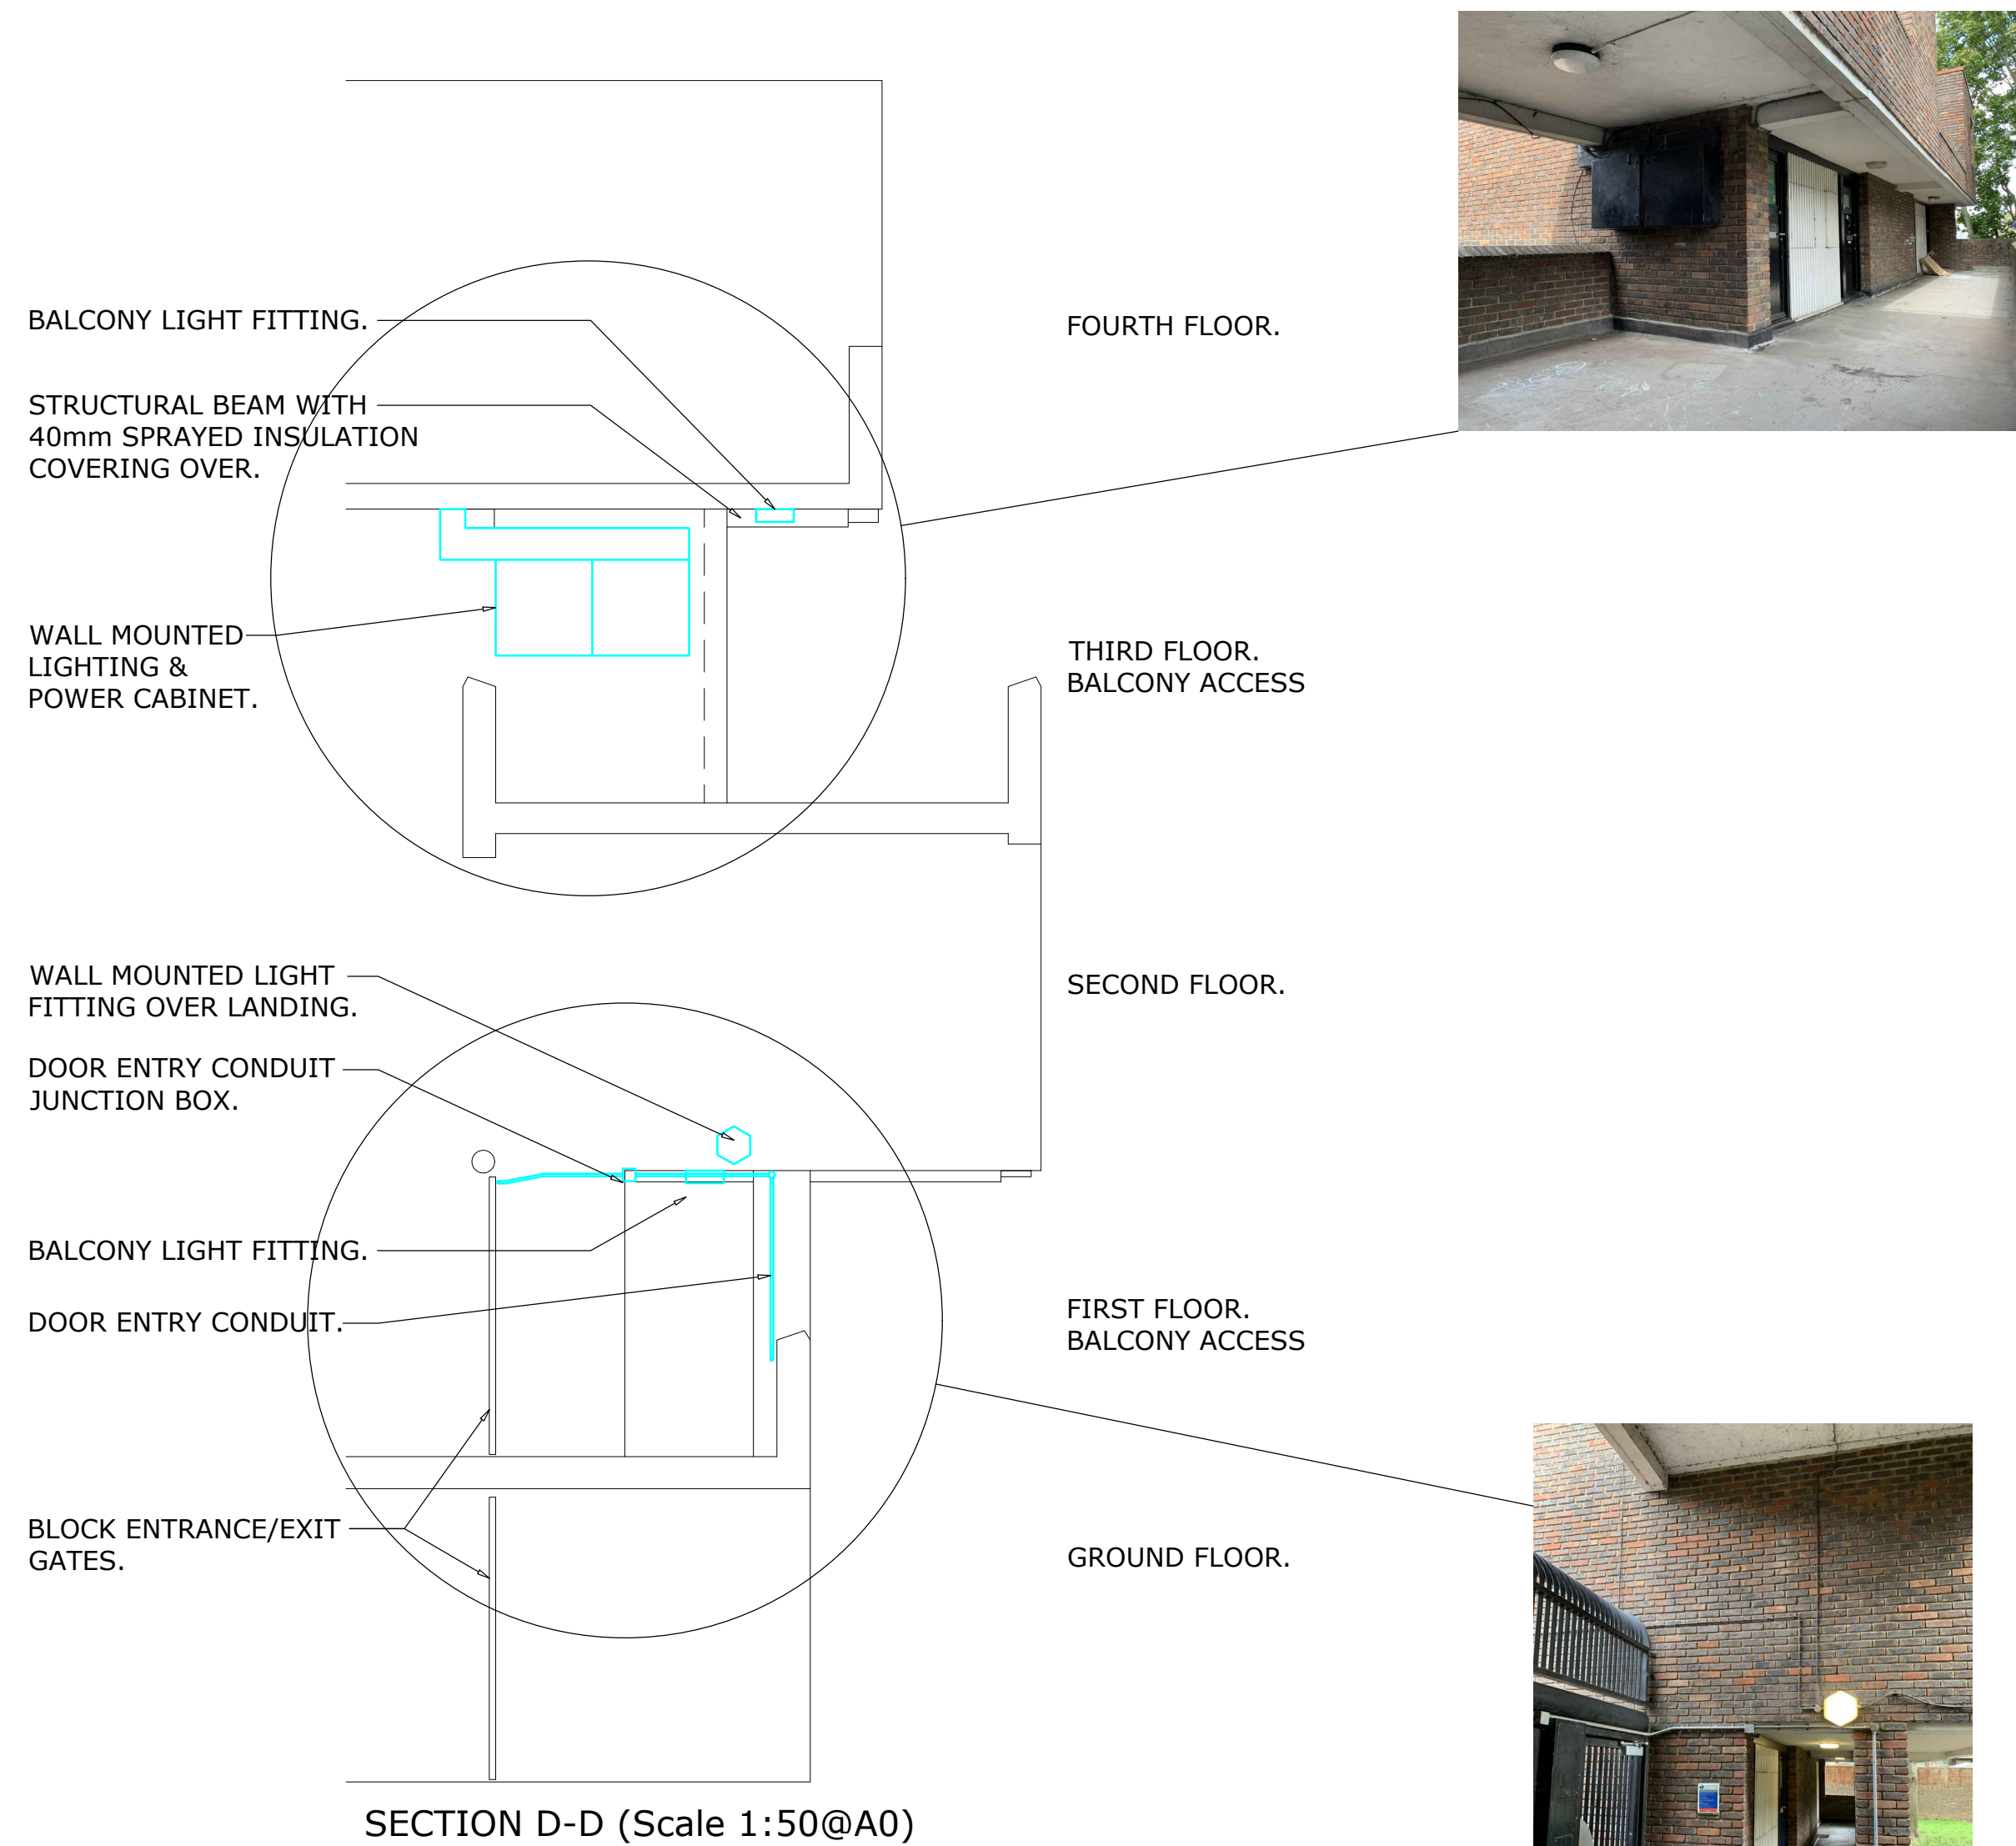

SECTION D-D (Scale 1:50@A0)

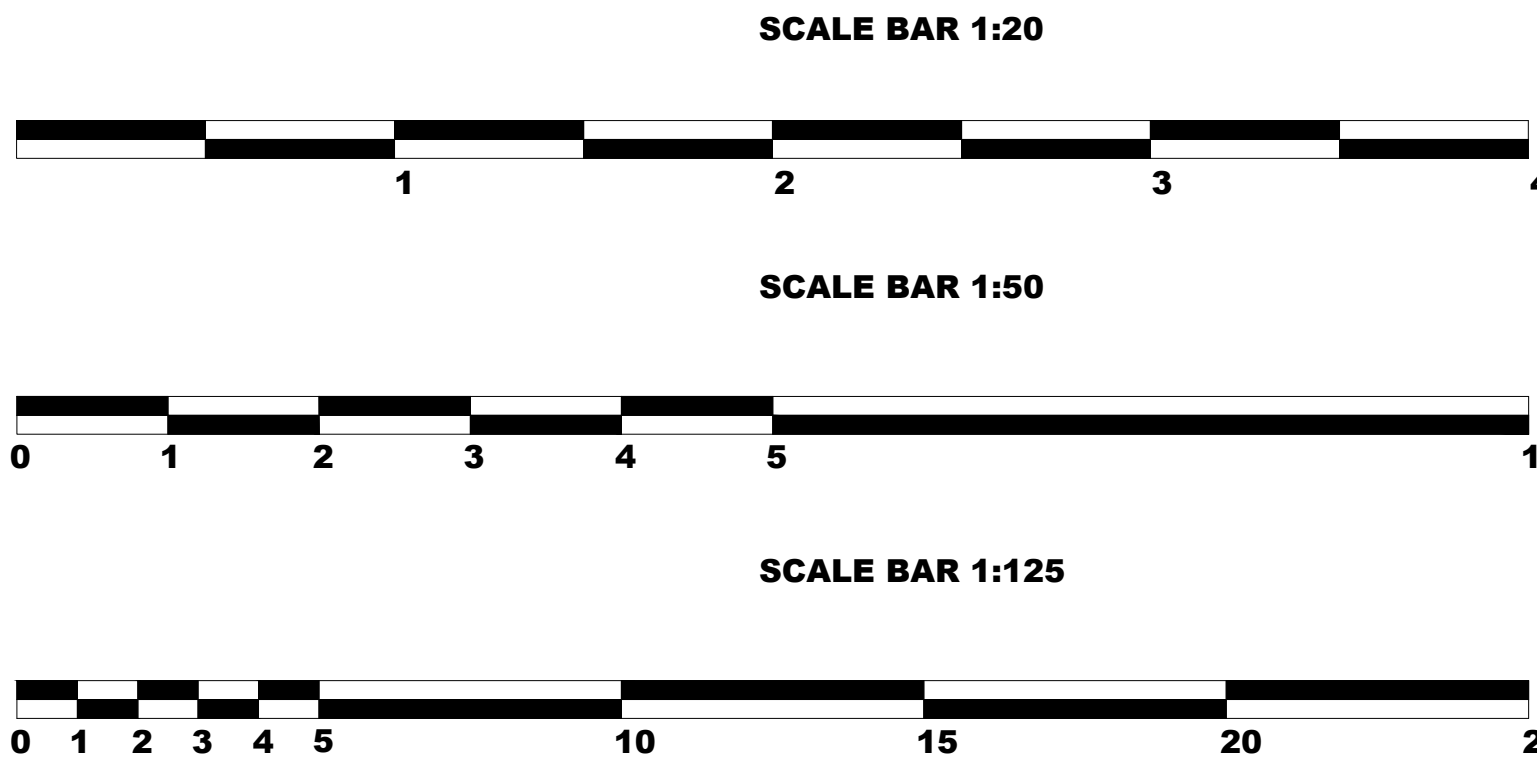

Copyright for this drawing remains the property of Invicta Building Services Ltd and copies can only be made with prior permission.

**Notes:**  
THIS DRAWING IS TO BE READ IN CONJUNCTION WITH PLANNING APPLICATION EXISTING ELEVATION DRAWING 11237/M/DET/SF9/16.  
NEW LAYOUT AND DETAILS DRAWING 11237/M/DET/SF9/18,19 & 20.  
FURTHER REFERENCE IS TO BE MADE TO PRE-PLANNING DRAWING 11237/M/DET/SF9/1 AND ASSOCIATED DETAIL DRAWINGS VIEWS 'A' TO 'N' INCLUSIVE.

**ISSUED FOR APPROVAL**

Status A ..... ☐  
(Issued - for further comments)

Status B ..... ☐  
(Issued incorporating comments)

Status C ..... ☐  
(Rejected)

Signed .....  
Date .....

C	13.01.21	First application issue.	RDA
Rev	Date	Description	Drawn
Status:	PLANNING APPLICATION		

**INVICTA**  
Building Services Ltd

Weald Court, 101-103 Tonbridge Road,  
Hildenborough,  
Kent TN11 9HL  
Telephone: 01732 833552  
Facsimile: 01732 834768

**CLIENT**  
LONDON BOROUGH OF  
CAMDEN

**PROJECT**  
ST SILAS ESTATE HEATING  
SYSTEM INSTALLATION  
CONTRACT. LONDON NW5

**TITLE**  
SOUTHFLEET BLOCK 9  
PLANNING APPLICATION  
EXISTING ELEVATION &  
DETAIL DRAWING

Drawn: RDA	Date: 09.01.21	Scale: 1:125@A0
Drawing No. i1237/M/DET/SF9/17	Rev. C	