


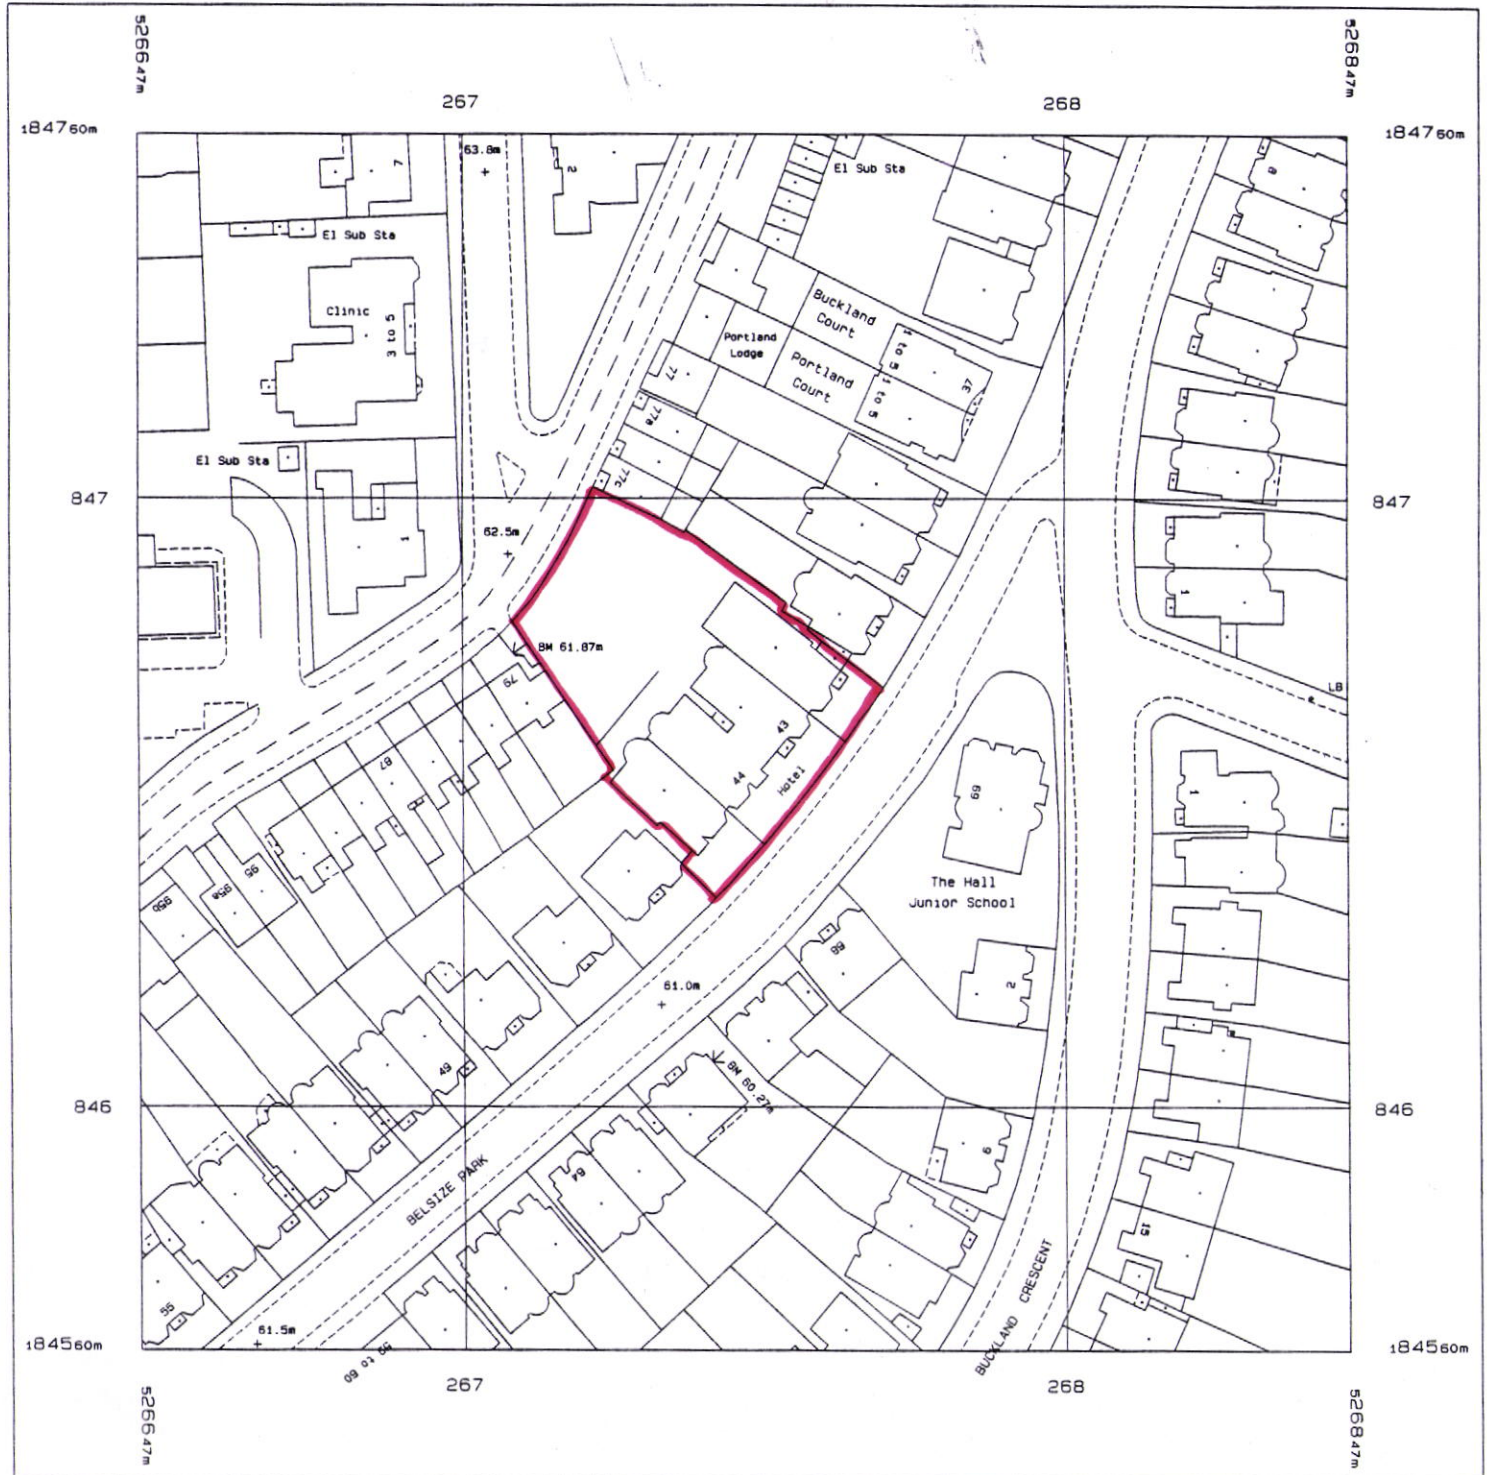

SITE LOCATION PLAN
380 SL

Produced 06 Mar 1998 from Ordnance Survey digital data and incorporating surveyed revision available at this date. © Crown Copyright 1998.

Reproduction in whole or in part is prohibited without the prior permission of Ordnance Survey.

Superplan products are sold subject to Ordnance Survey Terms & Conditions of Sale, available on request

Scale 1: 1250

National Grid sheet reference at centre of this Superplan: TQ2684NE