




P9702158W

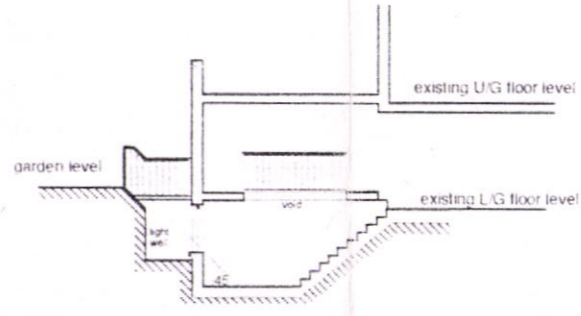

SECTION B-B
scale 1:200

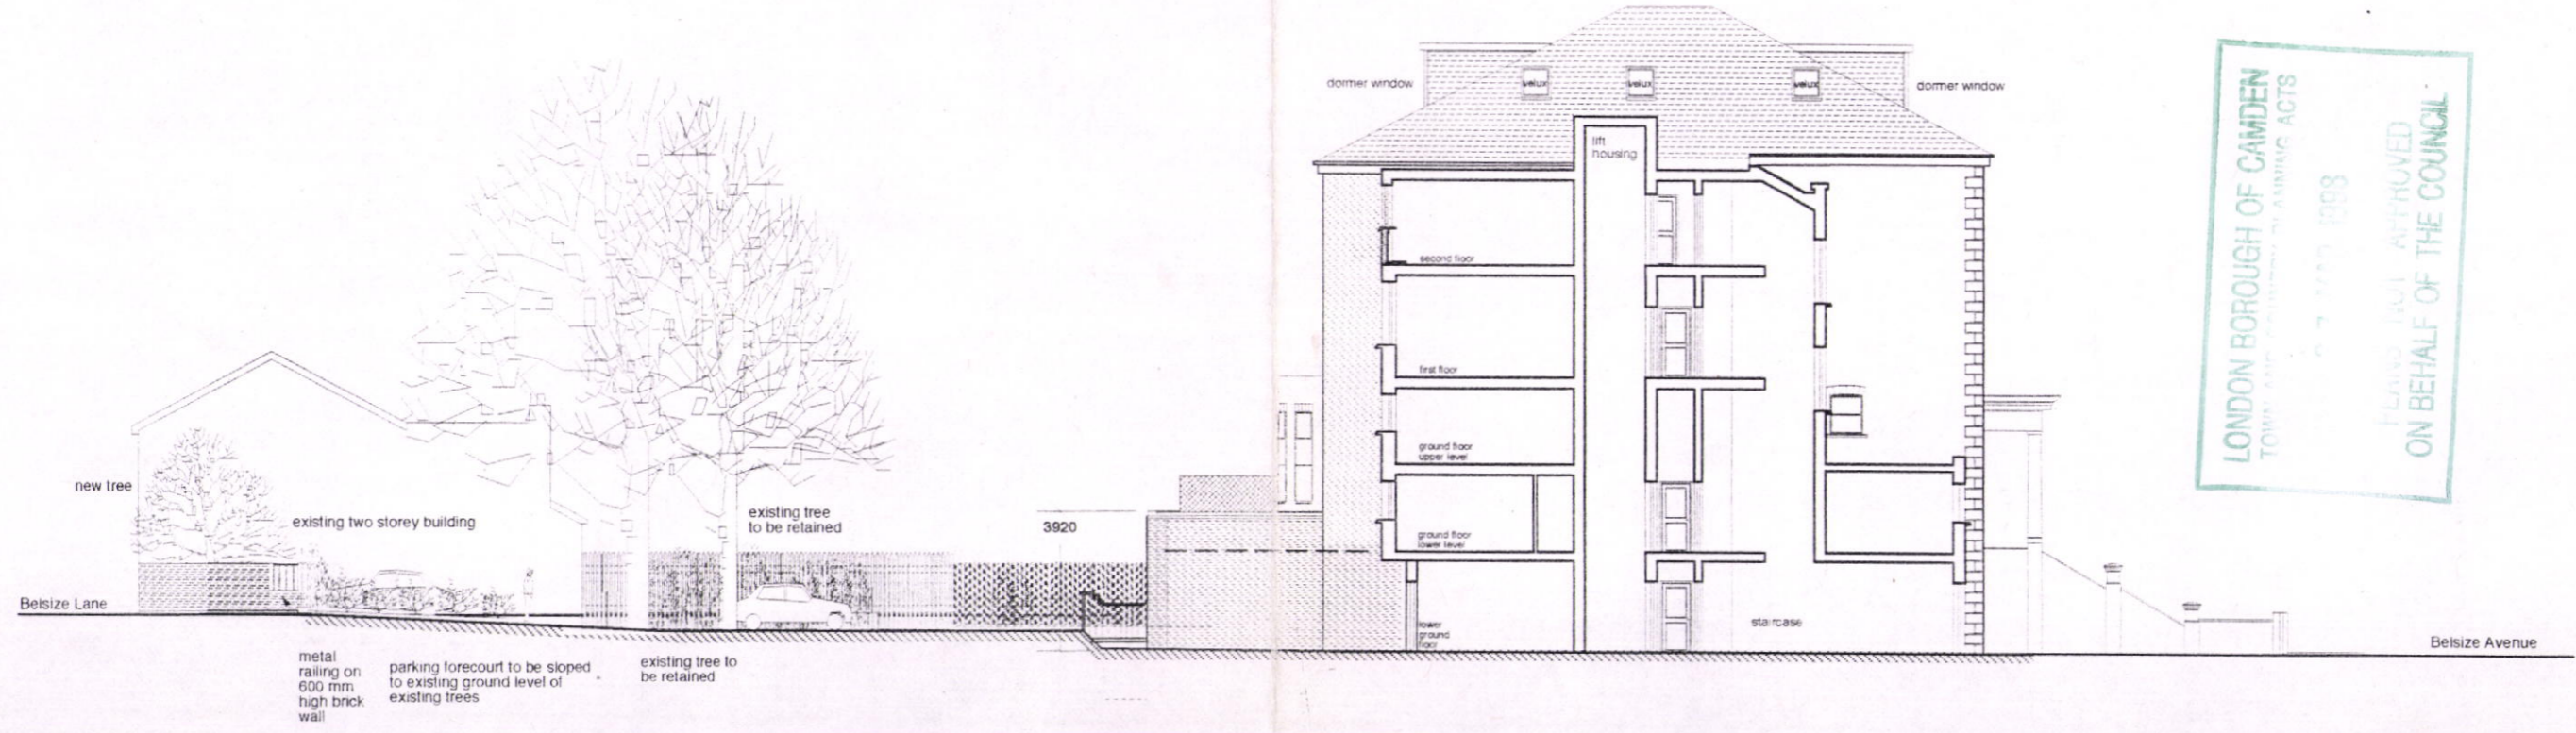

SECTION A-A
scale 1:200

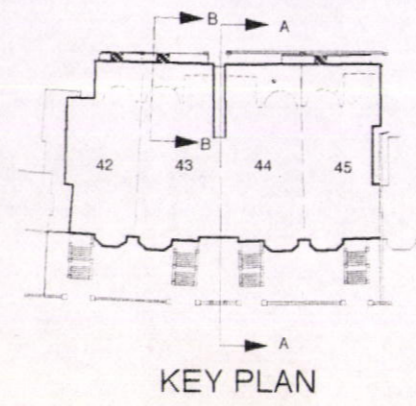

KEY PLAN

LONDON BOROUGH OF CAMDEN
TOWN PLANNING ACT 1990
PLANNING ACT 1990
ON BEHALF OF THE COUNCIL

project	revs	scale	date	drawing no
Refurbishment and conversion of building into residential units		1:200	FEB 97	9703/250
42 - 45 Belsize Park London NW3 drawing title	KKM ARCHITECTS 69 Loudoun Road, London NW8 Tel: 0171-328 8122 Fax: 0171-328 9849			
PROPOSED SECTIONS A-A, B-B				