



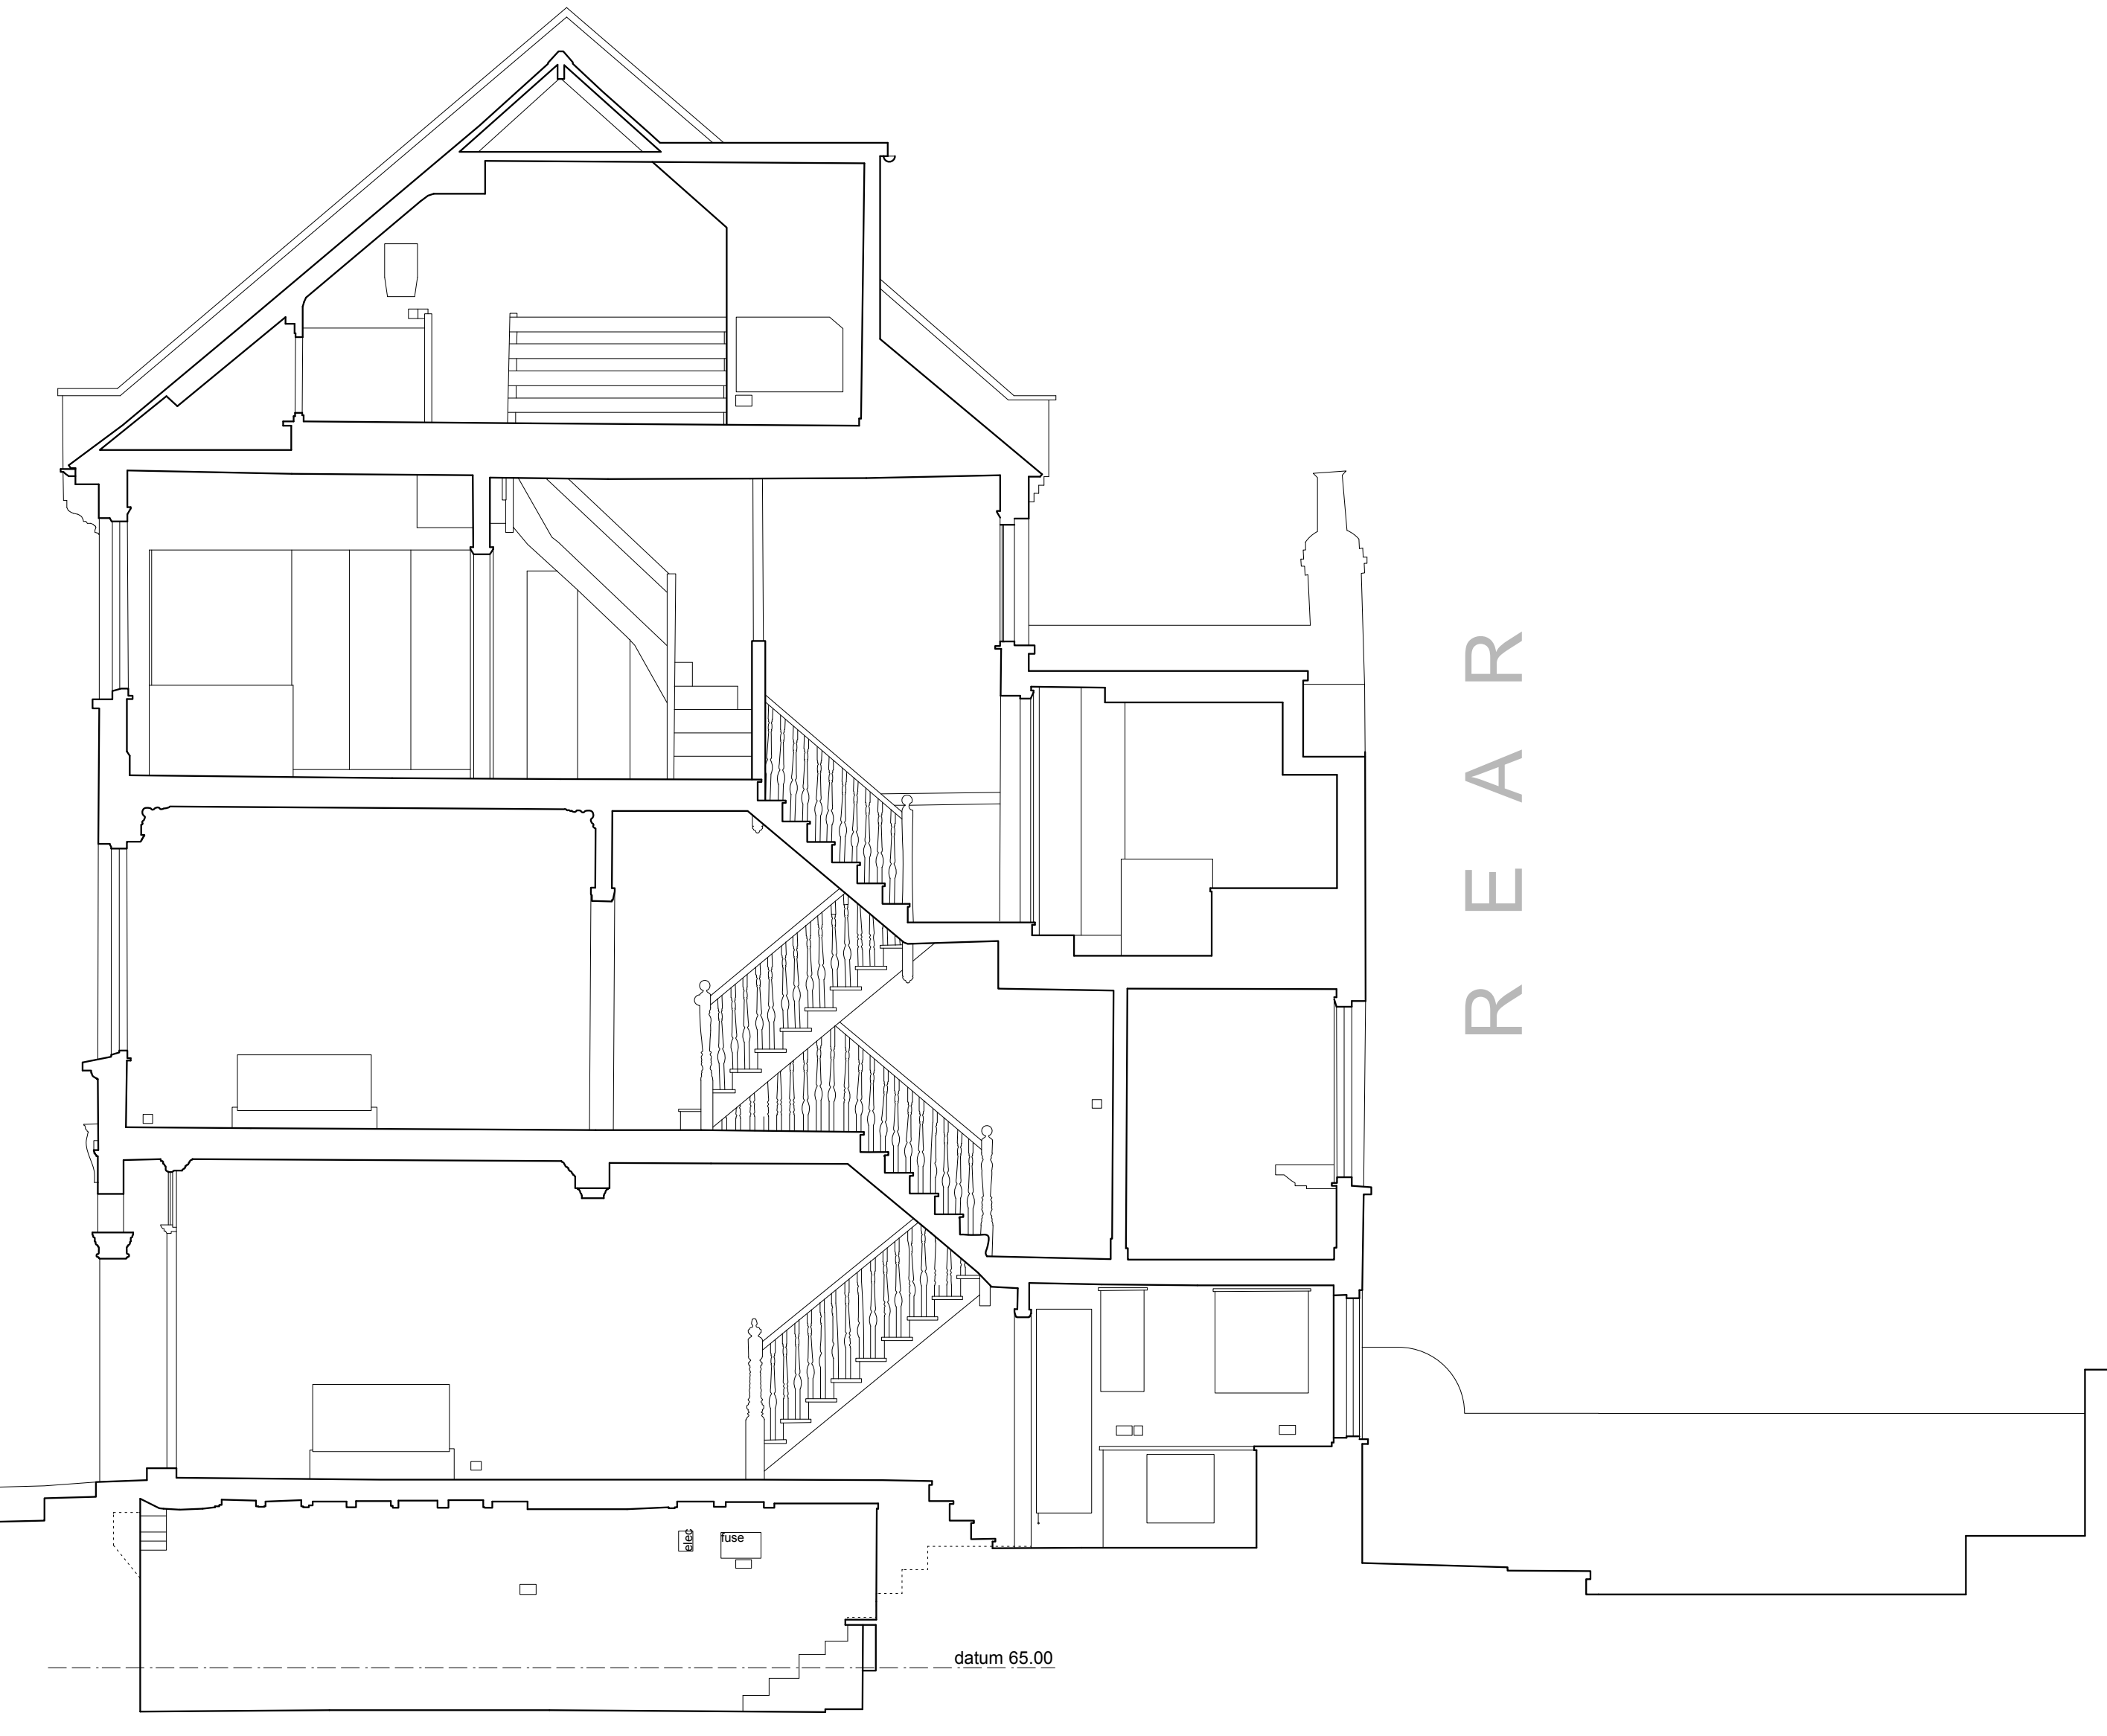


Section A-A

R E A R

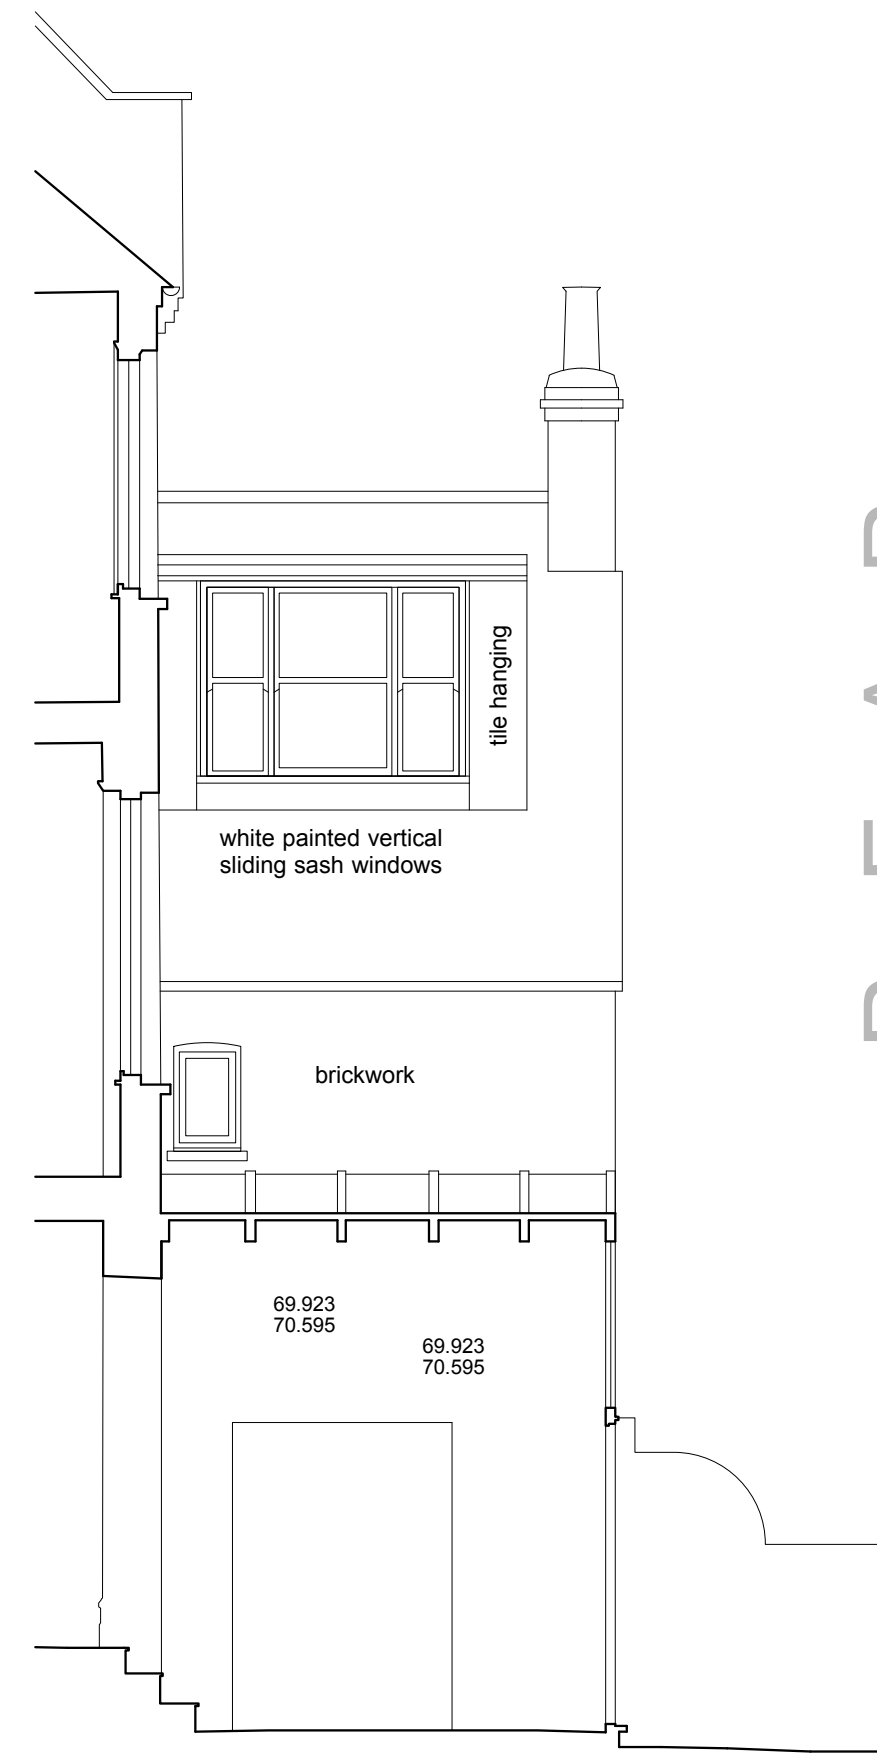

Section B-B

R E A R

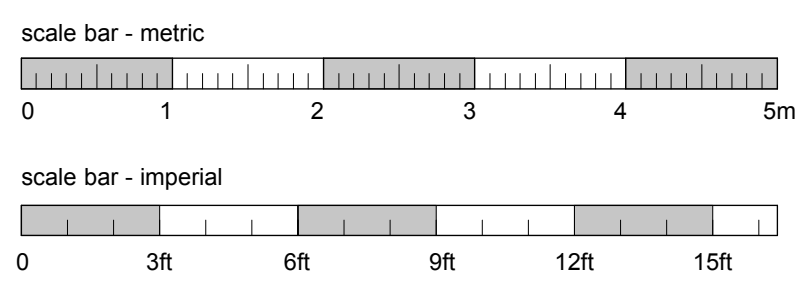

 www.cadsurveys.co.uk		CAD Surveys Ltd. Suite 2 KPC House Canterbury Road Willesborough Ashford TN24 0BP 01233 635089
Project : 9 Heath Hurst Road London NW3 2RU		Drawing No.: 1104-S05
Drawing title : Existing Sections A+B		
Scale: 1:50 @ A3	Date : 14/10/2020	Drawn by : CW