




Section D - D

datum 65.00



Section C - C


datum 65.00

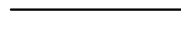	Existing Walls to be removed
	Proposed/New Walls
	Existing Walls

scale bar - metric



scale bar - imperial

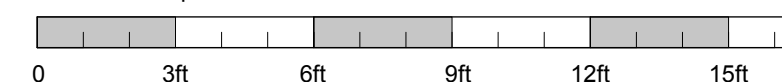

BROD WIGHT
Architects
8a Baynes Mews --- London --- NW3 5BH

9 Heath Hurst Road
London NW3 2RU

www.brodwight.co.uk office@brodwight.co.uk
Tel 020 7722 0810 This drawing is copyright
Drawing Title:

Proposed Sections C+D

Drawing Ref:
1104-AP06

Date: January 2021 Scale: 1:50 @ A2 / 1:100 @ A4