
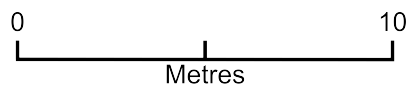


16 ADAMSON ROAD NW3 3HR

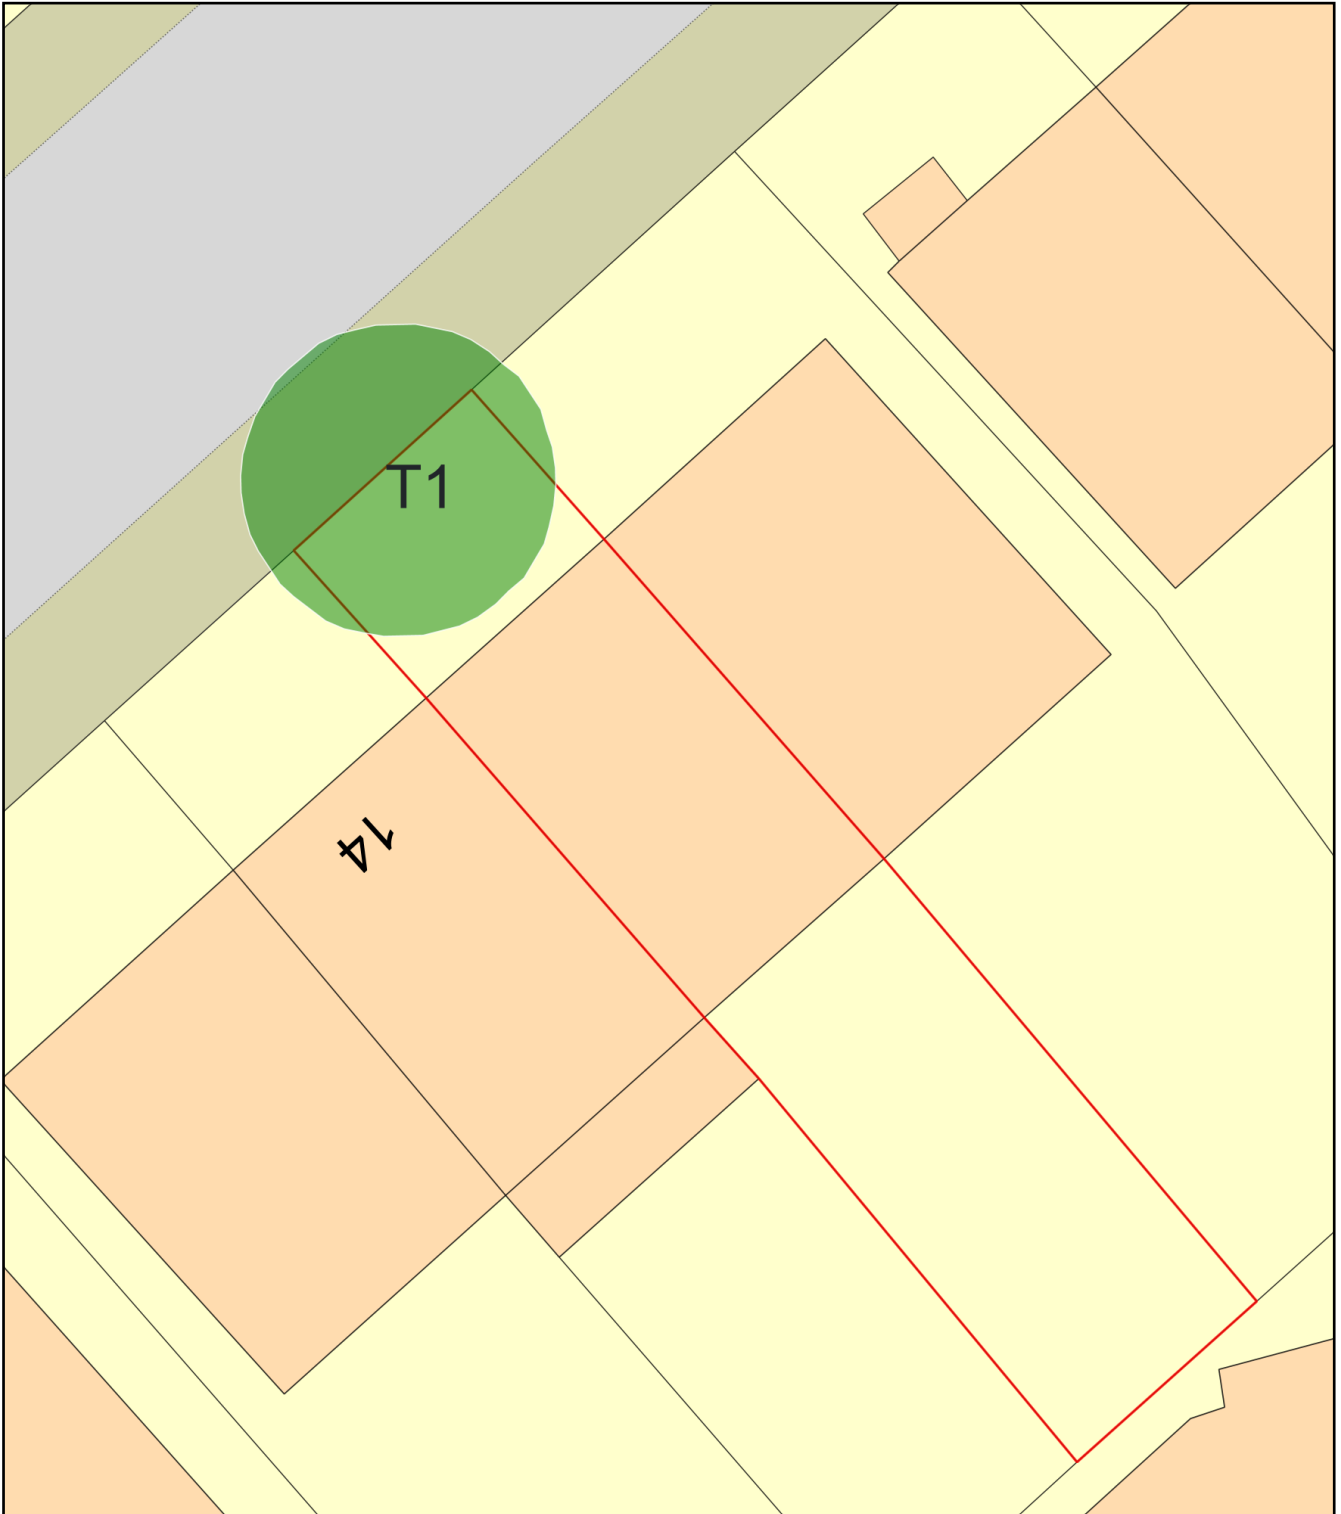

Plan Produced for: L.B.CAMDEN
Date Produced: 15 Jan 2021
Plan Reference Number: TQRQM21015110301138
Scale: 1:200 @ A4