


1 | EXISTING GROUND FLOOR PLAN

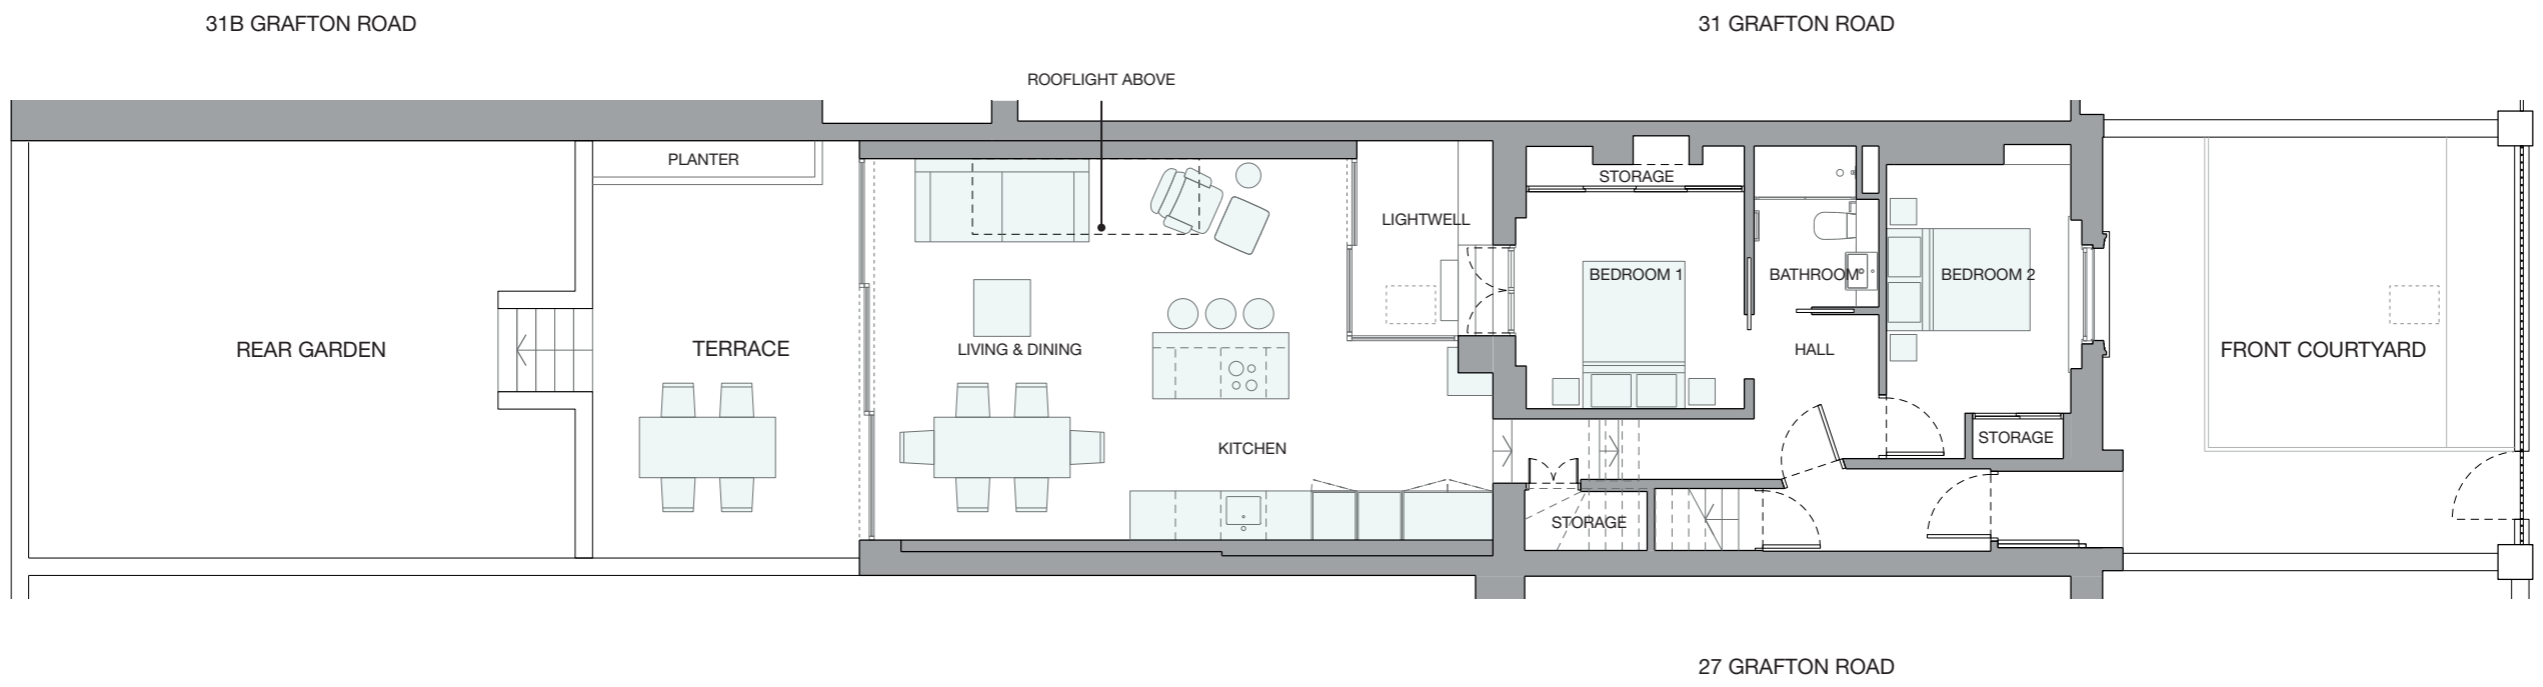

2 | PROPOSED GROUND FLOOR PLAN