


1 | EXISTING ROOF PLAN

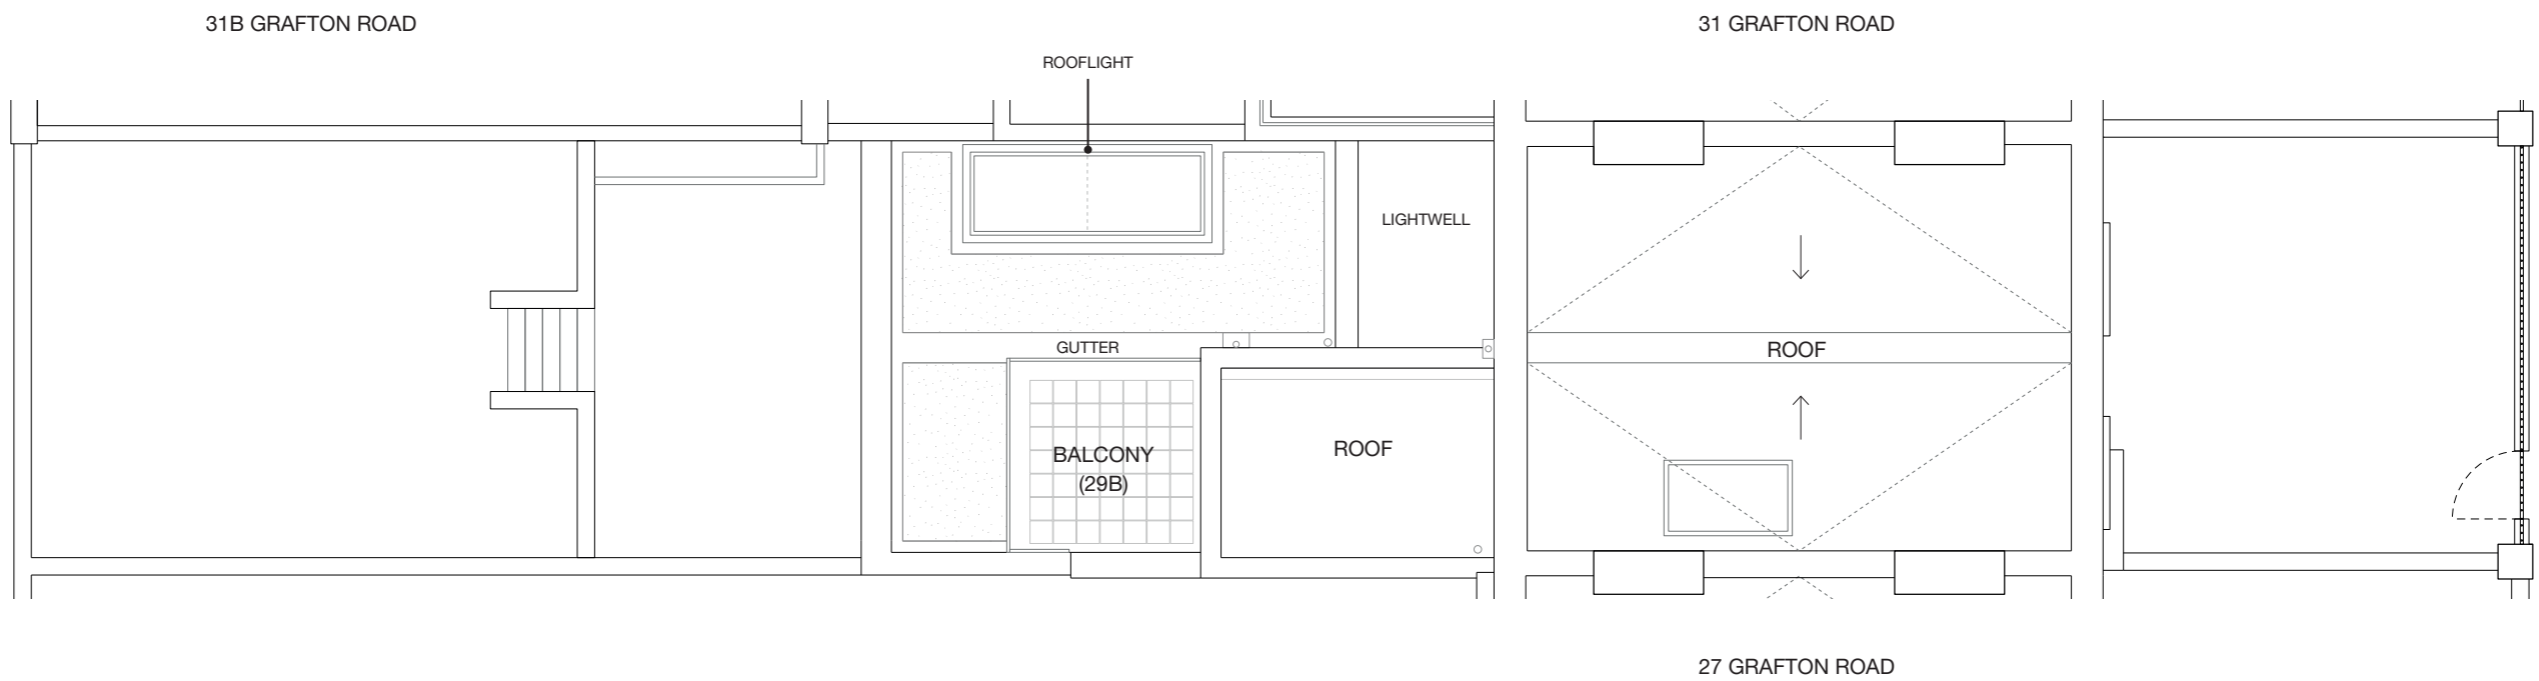

2 | PROPOSED ROOF PLAN

