



NOTE
DO NOT SCALE FROM THIS DRAWING, EXCEPT FOR TOWN PLANNING PURPOSES.
THIS DRAWING IS THE PROPERTY OF TG STUDIO AND COPYRIGHT IS RESERVED BY THEM.
THIS DRAWING IS ISSUED ON CONDITION THAT IT IS NOT REPRODUCED USED OR DISCLOSED BY OR TO ANY UNAUTHORIZED PERSON WITHOUT THE PRIOR CONSENT OF TG STUDIO.
THE AREAS ON THIS DRAWING HAVE BEEN CALCULATED FROM A CAD DRAWING AND HAVE NO TOLERANCES ADDED OR SUBTRACTED.

REVISIONS
PLANNING


DATE
01.12.2020

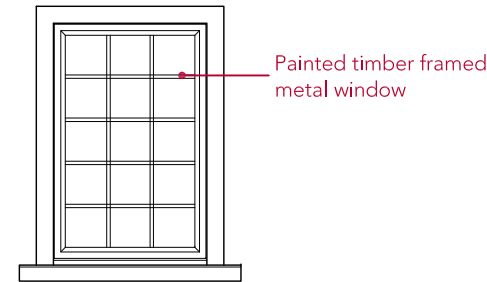


3 EXISTING FIRST FLOOR WINDOW
scale 1:20

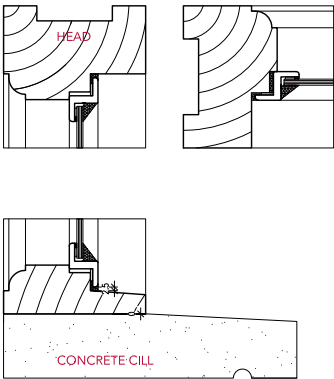

4 SECTION
scale 1:5

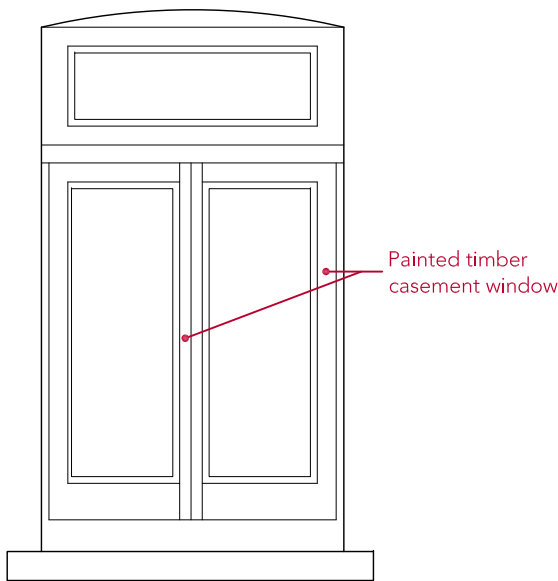

1 EXISTING GROUND FLOOR SIDE WINDOW
scale 1:20

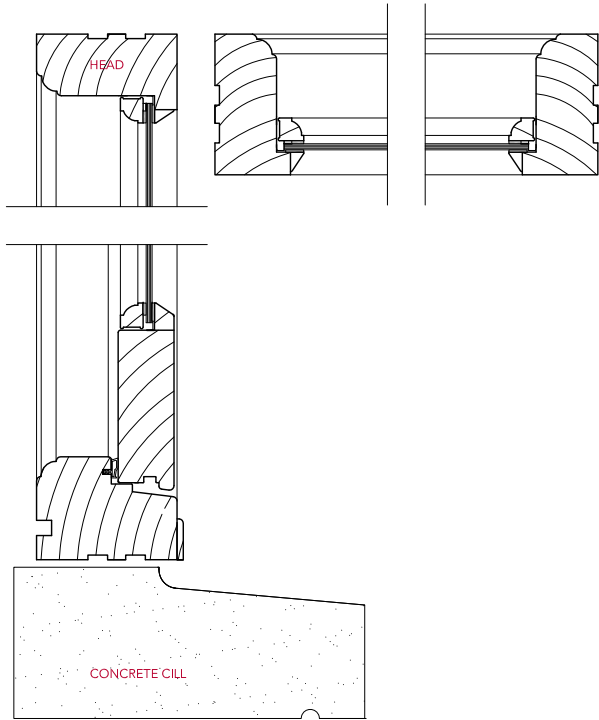

2 SECTION
scale 1:5



TG
STUDIO
Architecture & Interior Design
10 RATHBONE PLACE, LONDON W1T 1HP T 020 7636 3838 F 020 7636 5650
WWW.TG-STUDIO.CO.UK


PROJECT
20 PERRINS WALK
LONDON NW3 6TH

DRAWING
EXISTING WINDOWS
ON SIDE ELEVATION & DETAILS


DATE	01.12.2020	DRAWN BY	LG	CHECKED BY	TG
STATUS	PLANNING	SCALE @ A3	1:20 /1:5		
JOB NO.	234	DWG NO.	P-561	REV	_

NOTE
DO NOT SCALE FROM THIS DRAWING, EXCEPT FOR TOWN PLANNING PURPOSES.
THIS DRAWING IS THE PROPERTY OF TG STUDIO AND COPYRIGHT IS RESERVED BY THEM.
THIS DRAWING IS ISSUED ON CONDITION THAT IT IS NOT REPRODUCED USED OR DISCLOSED BY OR TO ANY UNAUTHORIZED PERSON WITHOUT THE PRIOR CONSENT OF TG STUDIO.
THE AREAS ON THIS DRAWING HAVE BEEN CALCULATED FROM A CAD DRAWING AND HAVE NO TOLERANCES ADDED OR SUBTRACTED.


REVISIONS
PLANNING
01.12.2020

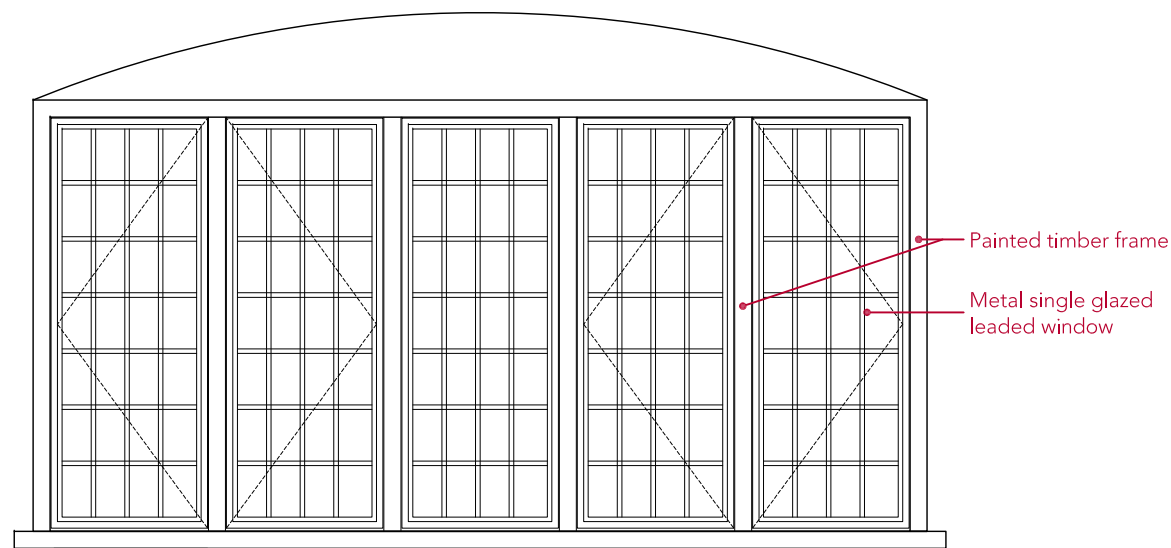


3 EXISTING FIRST FLOOR FRONT & REAR WINDOW - FRONT & REAR
scale 1:20

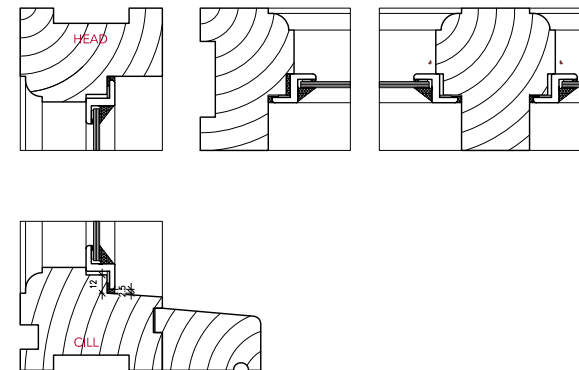

4 SECTION
scale 1:5

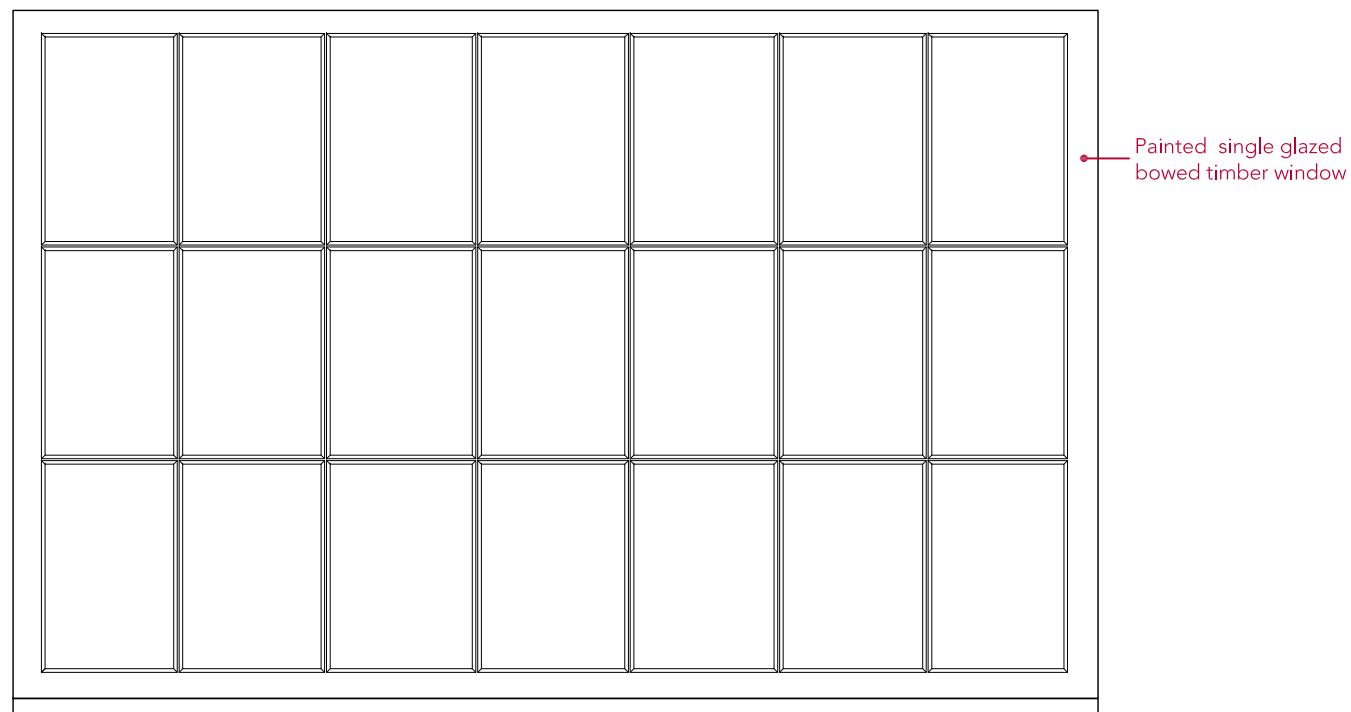

1 EXISTING GROUND FLOOR WINDOW
scale 1:20

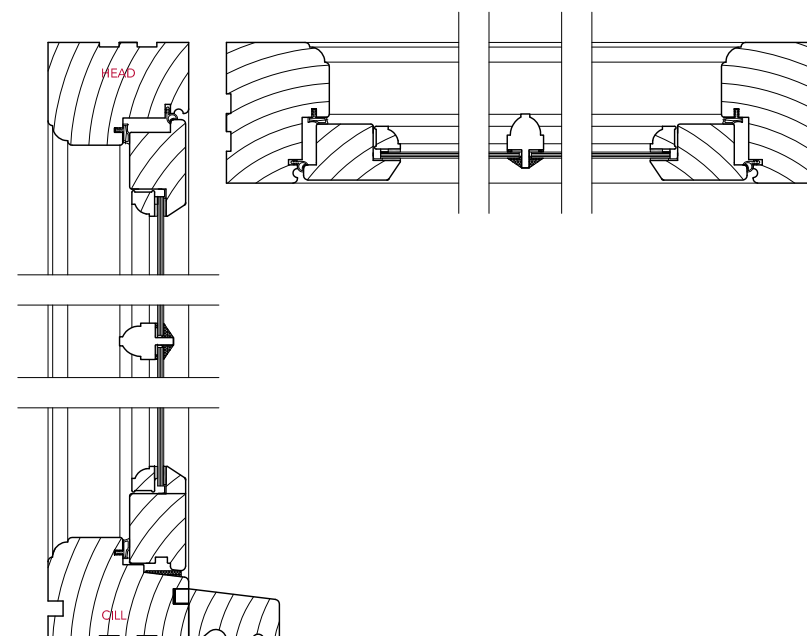

2 SECTION
scale 1:5

0 1m 2m 5m



STUDIO
Architecture & Interior Design

10 RATHBONE PLACE, LONDON W1T 1HP T 020 7636 3838 F 020 7636 5650
WWW.TG-STUDIO.CO.UK



PROJECT
20 PERRINS WALK
LONDON NW3 6TH

DRAWING
EXISTING WINDOWS
ELEVATION & DETAILS

DATE	01.12.2020	DRAWN BY	LG	CHECKED BY	TG
STATUS	PLANNING	SCALE @ A3	1:20 /1:5		
JOB NO.	234	DWG NO.	P-560	REV	_





NOTE
DO NOT SCALE FROM THIS DRAWING, EXCEPT FOR TOWN PLANNING PURPOSES.
THIS DRAWING IS THE PROPERTY OF TG STUDIO AND COPYRIGHT IS RESERVED BY THEM.
THIS DRAWING IS ISSUED ON CONDITION THAT IT IS NOT REPRODUCED USED OR DISCLOSED BY OR TO ANY UNAUTHORIZED PERSON WITHOUT THE PRIOR CONSENT OF TG STUDIO.
THE AREAS ON THIS DRAWING HAVE BEEN CALCULATED FROM A CAD DRAWING AND HAVE NO TOLERANCES ADDED OR SUBTRACTED.

REVISIONS
PLANNING REV A
15.01.2021

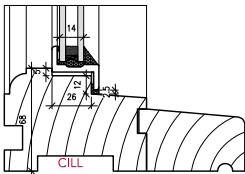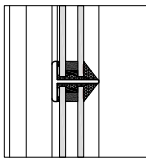


DETAIL - CILL

scale 1:5

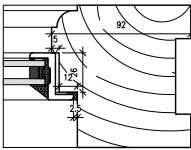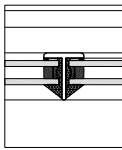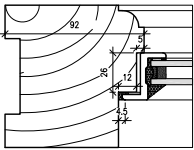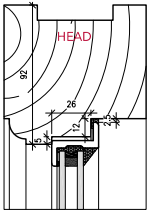

DETAIL - HEAD & CROSS SECTION

scale 1:5

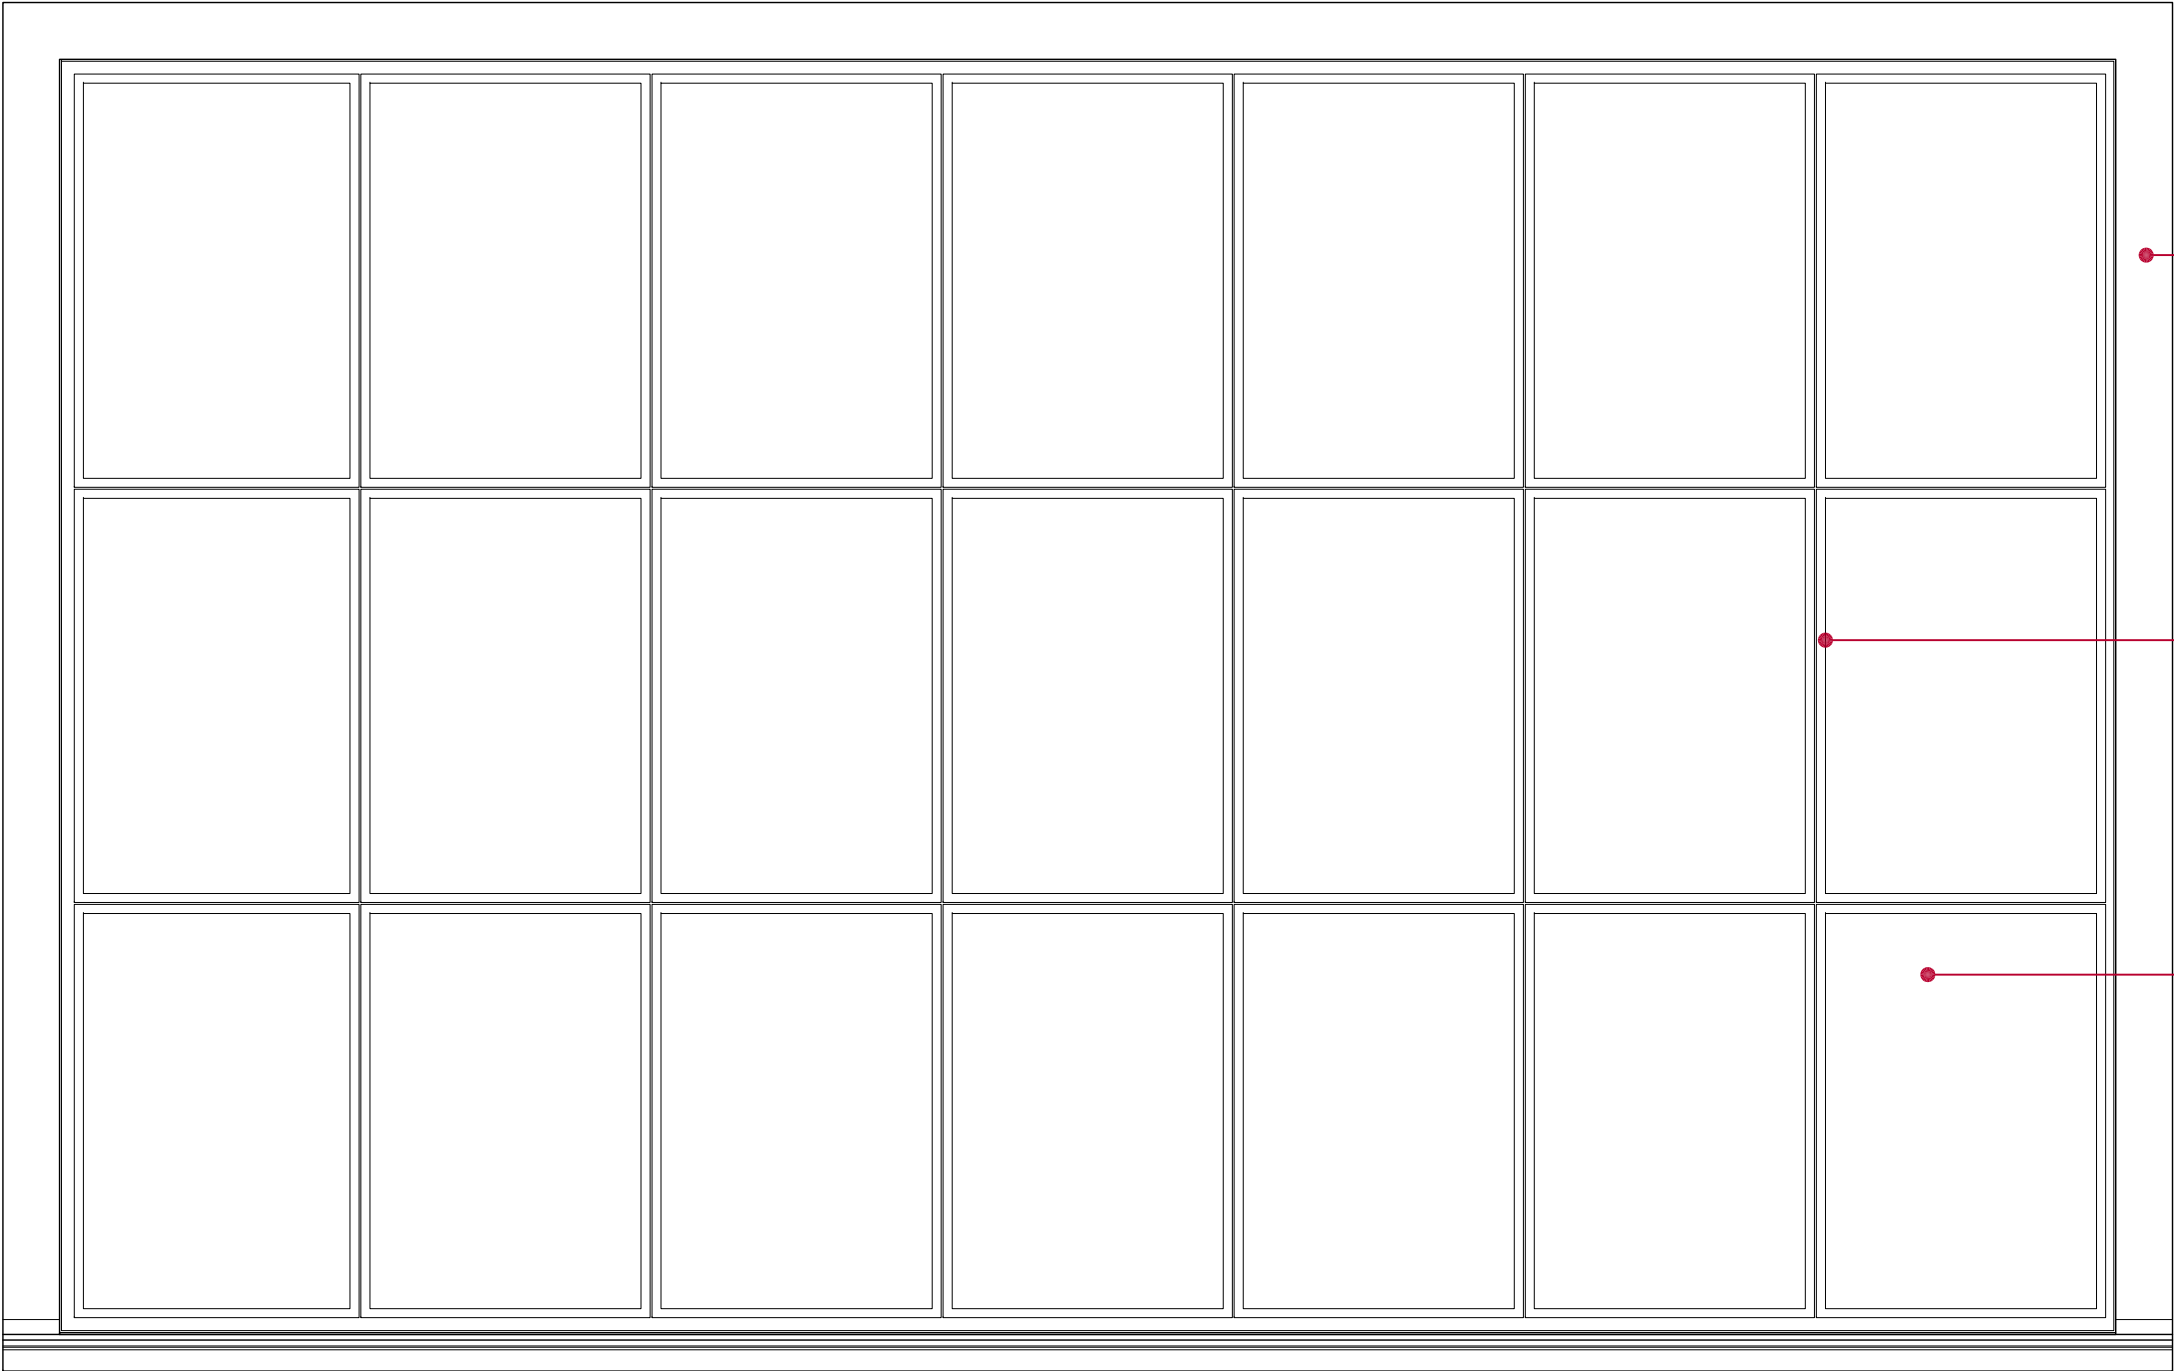

Painted
hardwood
timber
frame

Glazing bar
separating each
conservation
double glazed
unit - NB:
Glazing bars not
stuck on.

Conservation
double
glazed
unit

scale 1:5



STUDIO
Architecture & Interior Design

10 RATHBONE PLACE, LONDON W1T 1HP T 020 7636 3838 F 020 7636 5650
WWW.TG-STUDIO.CO.UK

PROJECT
20 PERRINS WALK
LONDON NW3 6TH

DRAWING
PROPOSED GROUND FLOOR
FRONT WINDOW ELEVATION AND DETAILS

DATE 15.01.2021 DRAWN BY LG CHECKED BY TG

STATUS PLANNING SCALE @ A3 1:10 /1:5

JOB NO. 234 DWG NO. P-563 REV A


File - C:\TG-Studio\234 - 20 Perrins Walk\planning application\additional window drawings\234-20 Perrins Walk-P-560-window details 2

PROPOSED GROUND FLOOR BOWED WINDOW


scale 1:20

NOTE
DO NOT SCALE FROM THIS DRAWING, EXCEPT FOR TOWN PLANNING PURPOSES.
THIS DRAWING IS THE PROPERTY OF TG STUDIO AND COPYRIGHT IS RESERVED BY THEM.
THIS DRAWING IS ISSUED ON CONDITION THAT IT IS NOT REPRODUCED USED OR DISCLOSED BY OR TO ANY UNAUTHORIZED PERSON WITHOUT THE PRIOR CONSENT OF TG STUDIO.
THE AREAS ON THIS DRAWING HAVE BEEN CALCULATED FROM A CAD DRAWING AND HAVE NO TOLERANCES ADDED OR SUBTRACTED.


REVISIONS
- PLANNING
01.12.2020

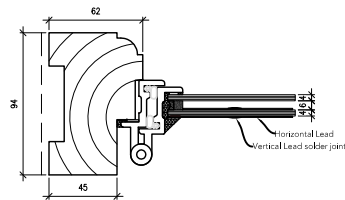

3 DETAIL - LEAD JOINT
scale 1:20

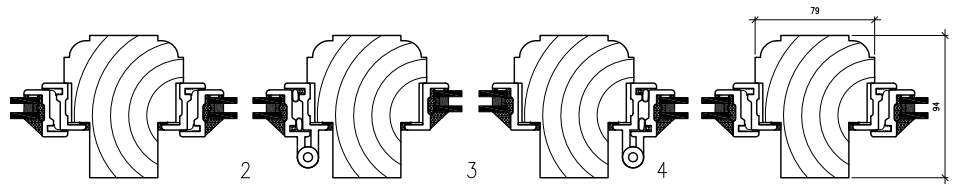


4 DETAIL - CROSS SECTION H
scale 1:5

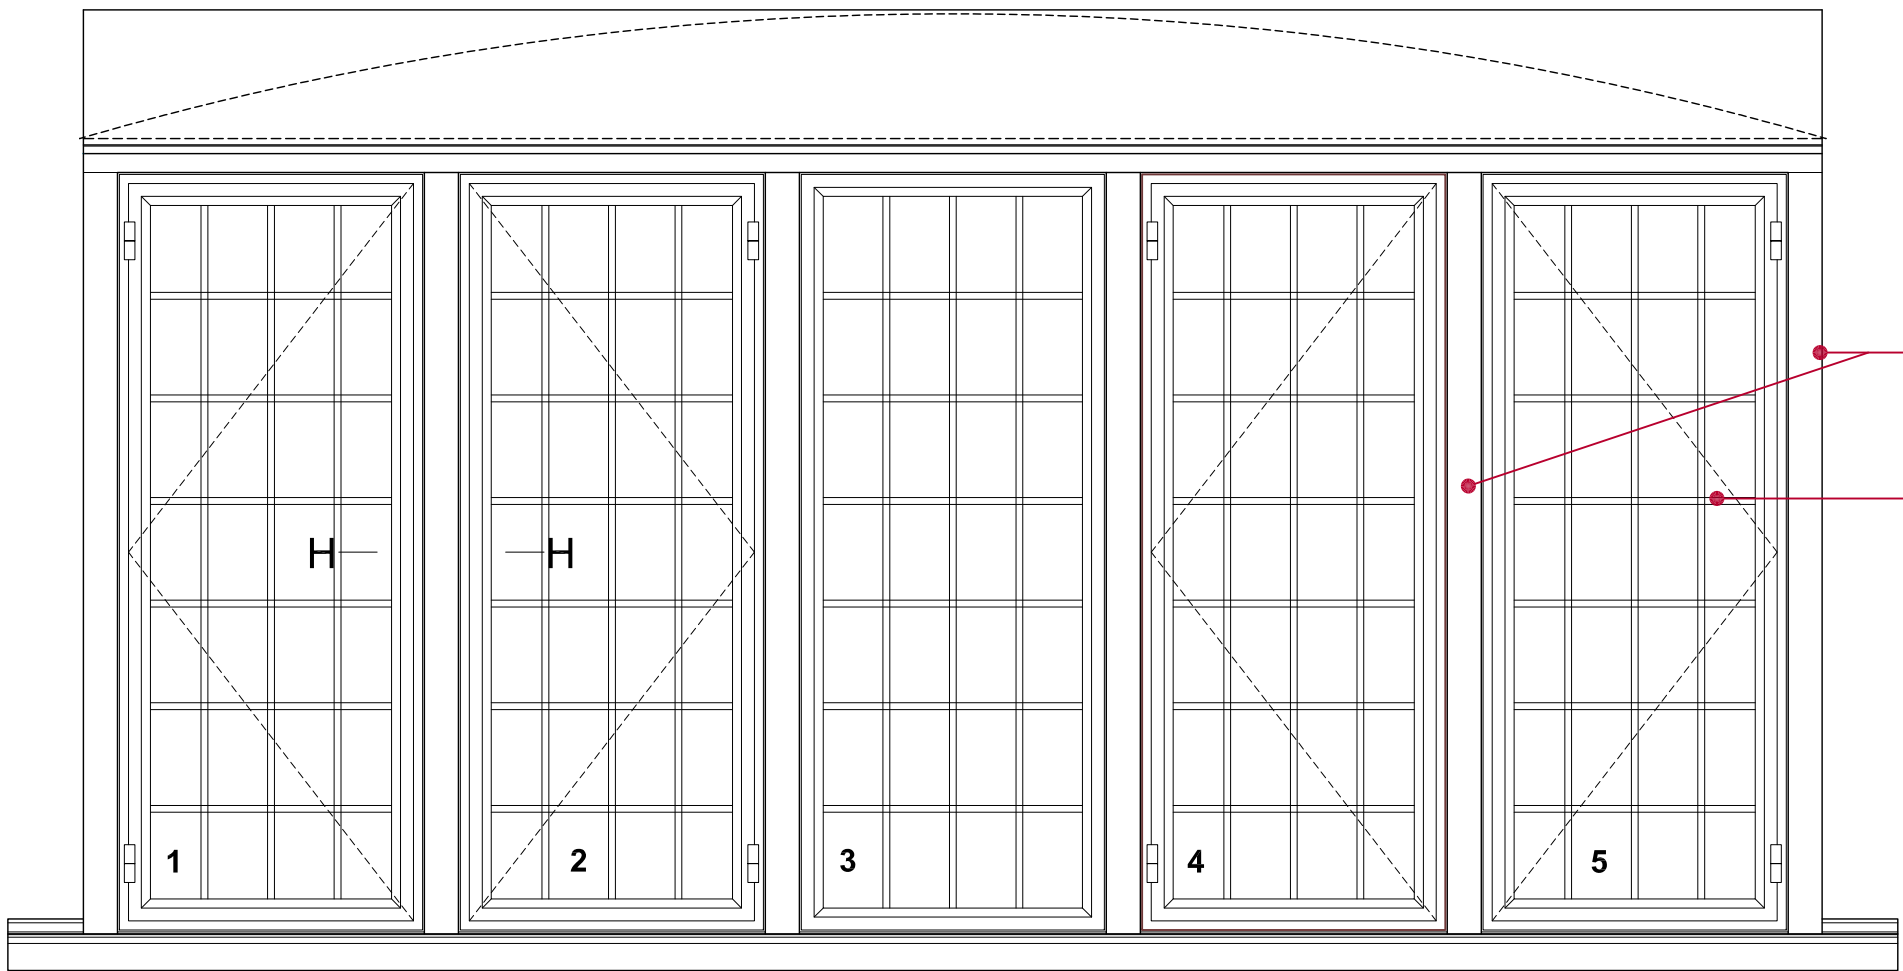

1 PROPOSED FIRST FLOOR WINDOW
scale 1:10

Painted hardwood timber frame
Double glazed metal leaded window

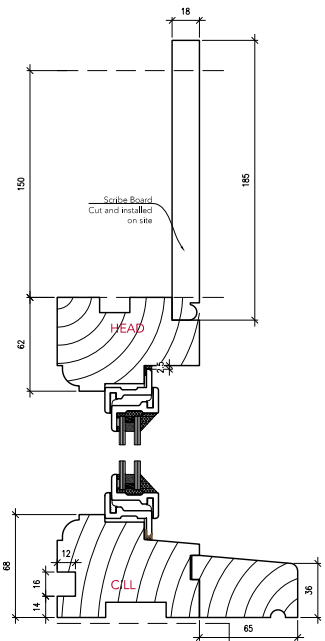

2 DETAIL - HEAD & CILL
scale 1:5



TG
STUDIO
Architecture & Interior Design
10 RATHBONE PLACE, LONDON W1T 1HP T 020 7636 3838 F 020 7636 5650
WWW.TG-STUDIO.CO.UK

PROJECT
20 PERRINS WALK
LONDON NW3 6TH

DRAWING
PROPOSED FIRST FLOOR
FRONT & REAR WINDOW ELEVATION
AND DETAILS

DATE 01.12.2020
DRAWN BY LG
CHECKED BY TG



STATUS
PLANNING
SCALE @ A3 1:10 /1:5

JOB NO. 234
DWG NO. P-562
REV _

NOTE
DO NOT SCALE FROM THIS DRAWING, EXCEPT FOR TOWN PLANNING PURPOSES.
THIS DRAWING IS THE PROPERTY OF TG STUDIO AND COPYRIGHT IS RESERVED BY THEM.
THIS DRAWING IS ISSUED ON CONDITION THAT IT IS NOT REPRODUCED USED OR DISCLOSED BY OR TO ANY UNAUTHORIZED PERSON WITHOUT THE PRIOR CONSENT OF TG STUDIO.
THE AREAS ON THIS DRAWING HAVE BEEN CALCULATED FROM A CAD DRAWING AND HAVE NO TOLERANCES ADDED OR SUBTRACTED.


REVISIONS
PLANNING

DATE
01.12.2020

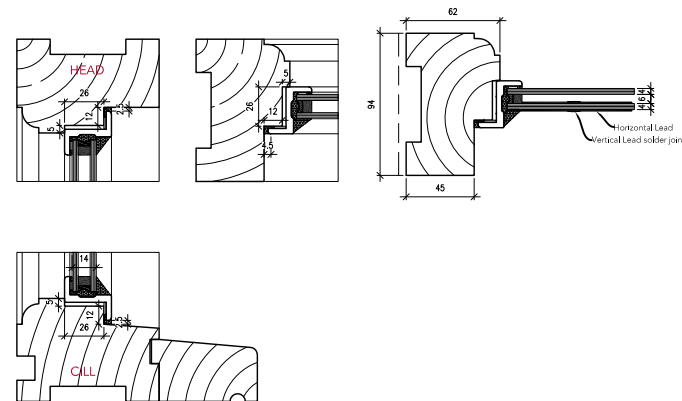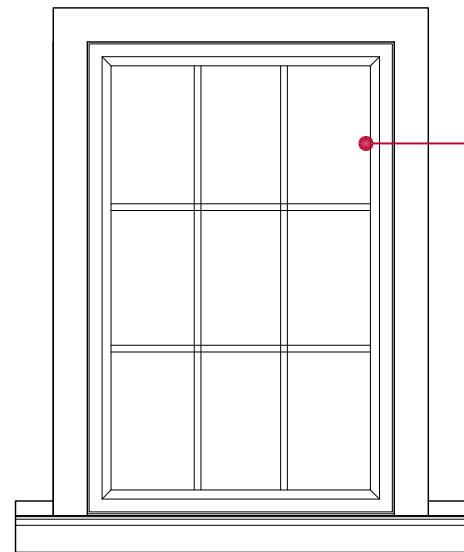


3 PROPOSED FIRST FLOOR WINDOW
scale 1:10

4 SECTION
scale 1:5

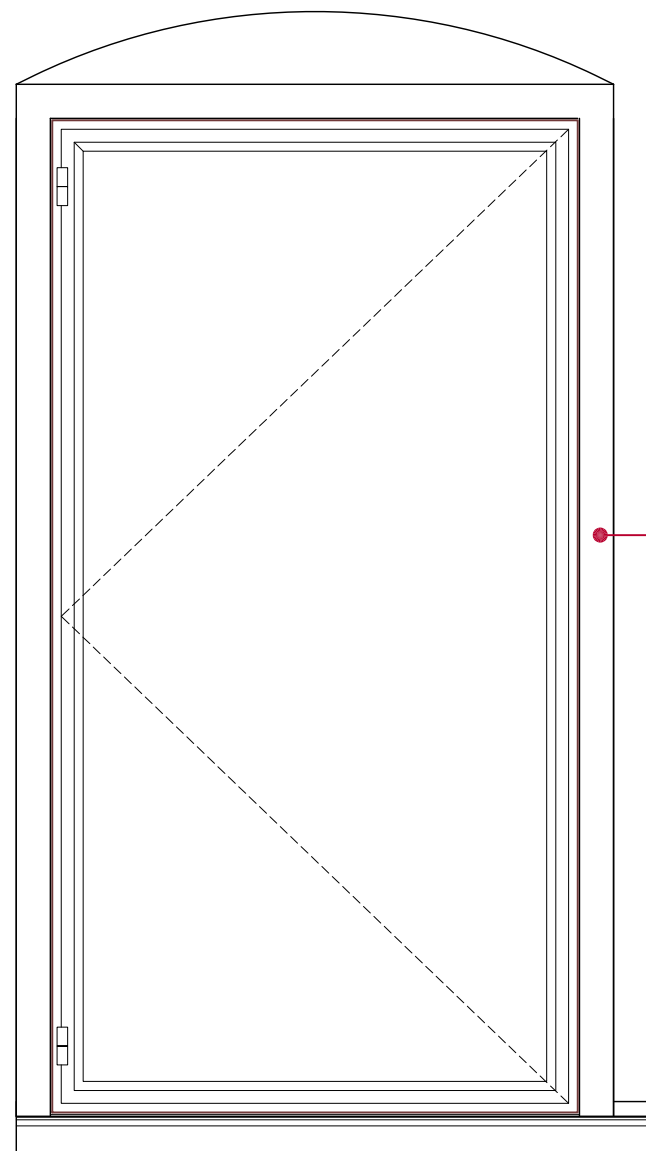

Hardwood timber framed
metal casement window

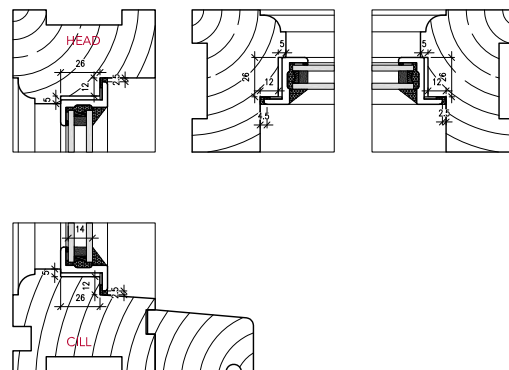

1 PROPOSED GROUND FLOOR SIDE ELEVATION WINDOW
scale 1:20

2 SECTION
scale 1:5

scale 1:5
0 1m 2m 5m



STUDIO
Architecture & Interior Design

10 RATHBONE PLACE, LONDON W1T 1HP T 020 7636 3838 F 020 7636 5650
WWW.TG-STUDIO.CO.UK

PROJECT
20 PERRINS WALK
LONDON NW3 6TH

DRAWING
PROPOSED GROUND & FIRST FLOOR
SIDE ELEVATION WINDOWS
WINDOW ELEVATION & DETAILS

DATE 01.12.2020 DRAWN BY LG CHECKED BY TG

STATUS PLANNING SCALE @ A3 1:10 /1:5

JOB NO. 234 DWG NO. P-564 REV _

File - C:\TG STUDIO\Home\234 20 Perrins Walk\Home\Window details\234-20 Perrins Walk-P-560-window details