





1 OLD FENCE ELEVATION
Scale: 1:50

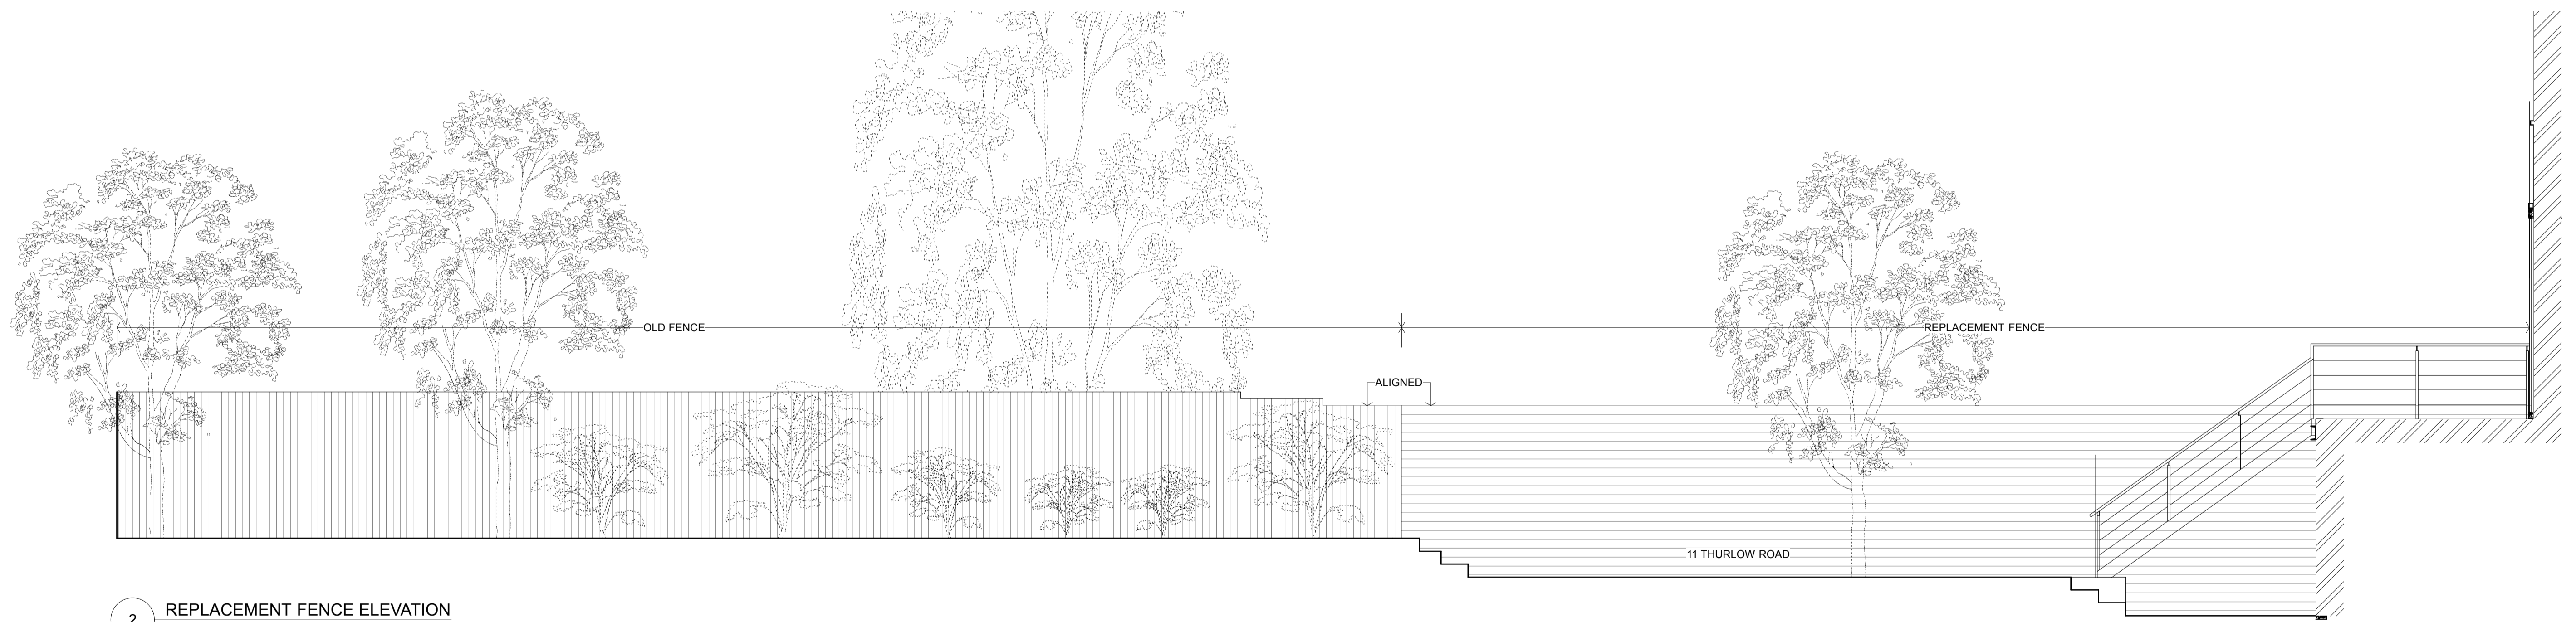

2 REPLACEMENT FENCE ELEVATION
Scale: 1:50

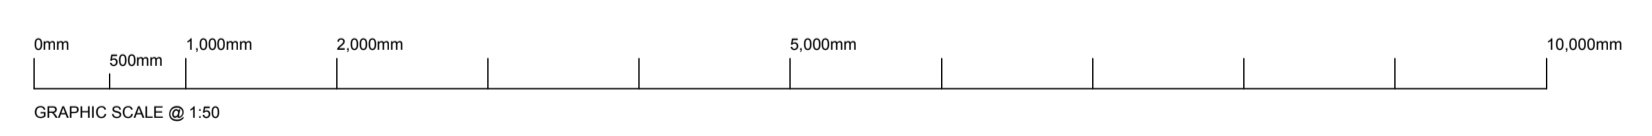

© Do not scale working dimensions from this drawing. Read drawings in conjunction with all relevant consultant drawings and specifications. In case of incongruities between information - consult the architect for final decision. Deviations from these drawings shall not be made without first consulting the architect.

NOTES

				10 THURLOW ROAD LONDON NW3 5PL			
				FENCE ELEVATIONS			
				PLANNING DRAWING STATUS			
		— FIRST ISSUE NOTE		04/12/2020		P0	
CHECK		REVISION NOTES		DATE		REV.	
				0001		1:50@A1	
				001		P0	
				JOB NO.		SCALE (AS SHOWN)	
				DRAWING NO.		REV.	