



 
NOTES

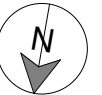

Revision

Rev	Notes	Date
A	Planning Issue	08/12/2020

KEY

 Neighboring context  Boundary line

JOB TITLE

Proposed loft extension with front, side, rear dormers, terrace and all associated works at 129 King Henry's Road, NW3 3RB

STATUS

Planning

DRAWING TITLE

Block Plans

CLIENT

Yuqin Sun

SCALE

1 : 200 at A3

DRAWN

AR


DATE

Dec 2020


CHECKED

MF

DRAWING NO. 65694 - 1500 A

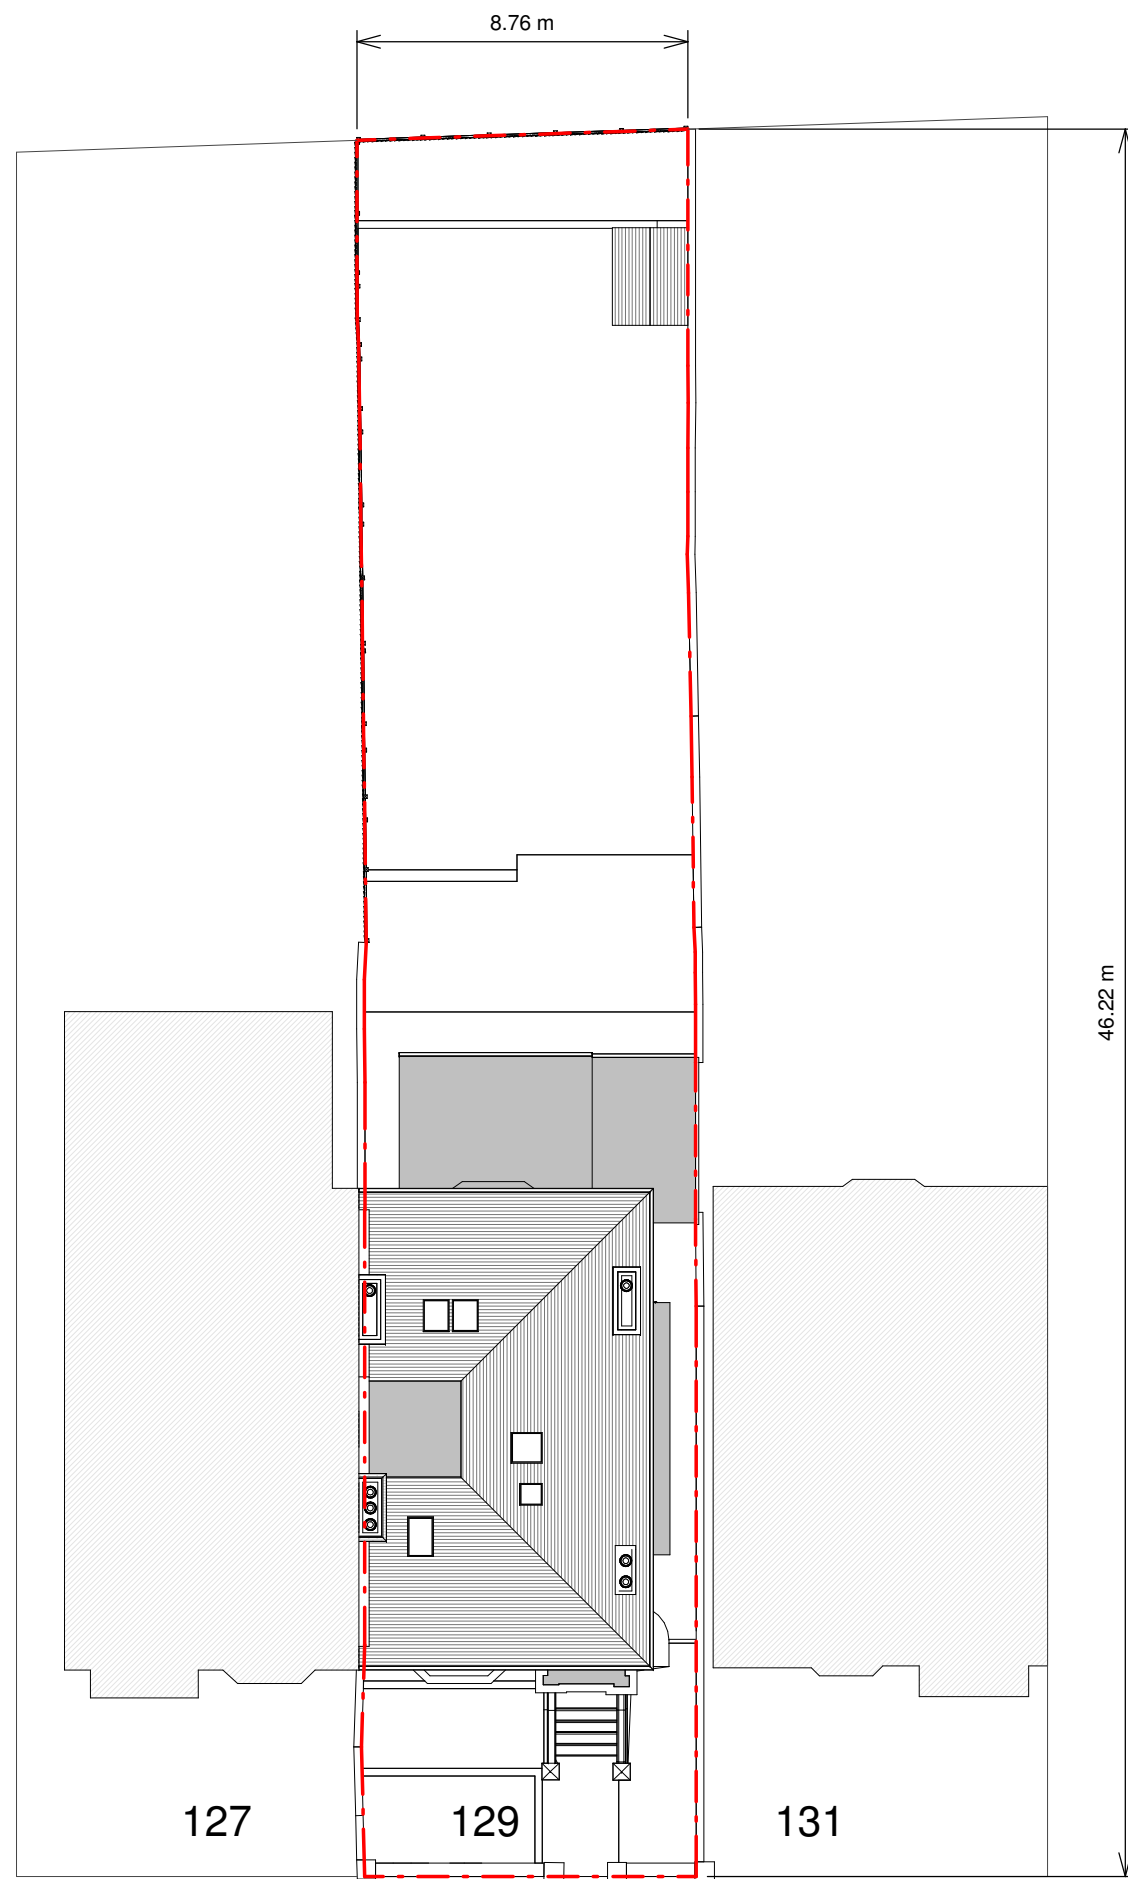

Existing Block Plan

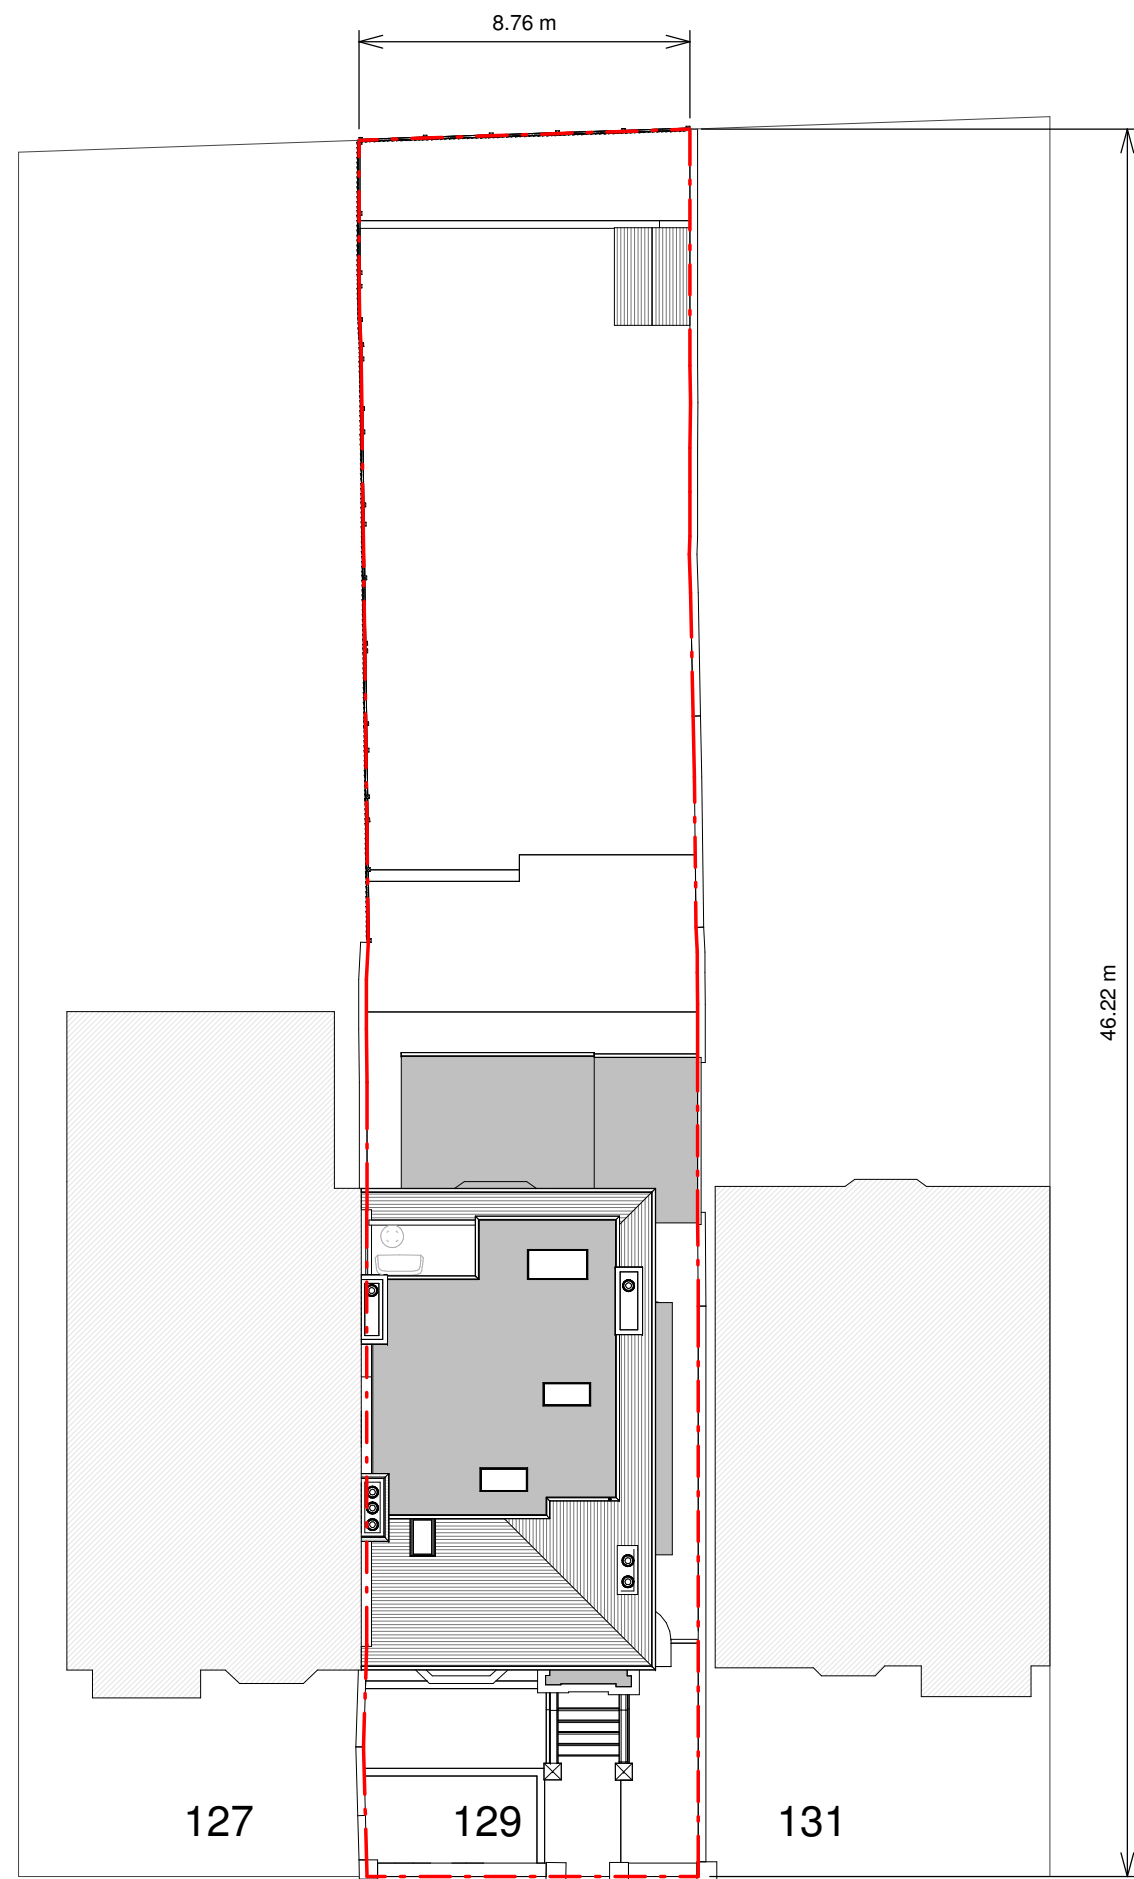

Proposed Block Plan

