


GROUND FLOOR

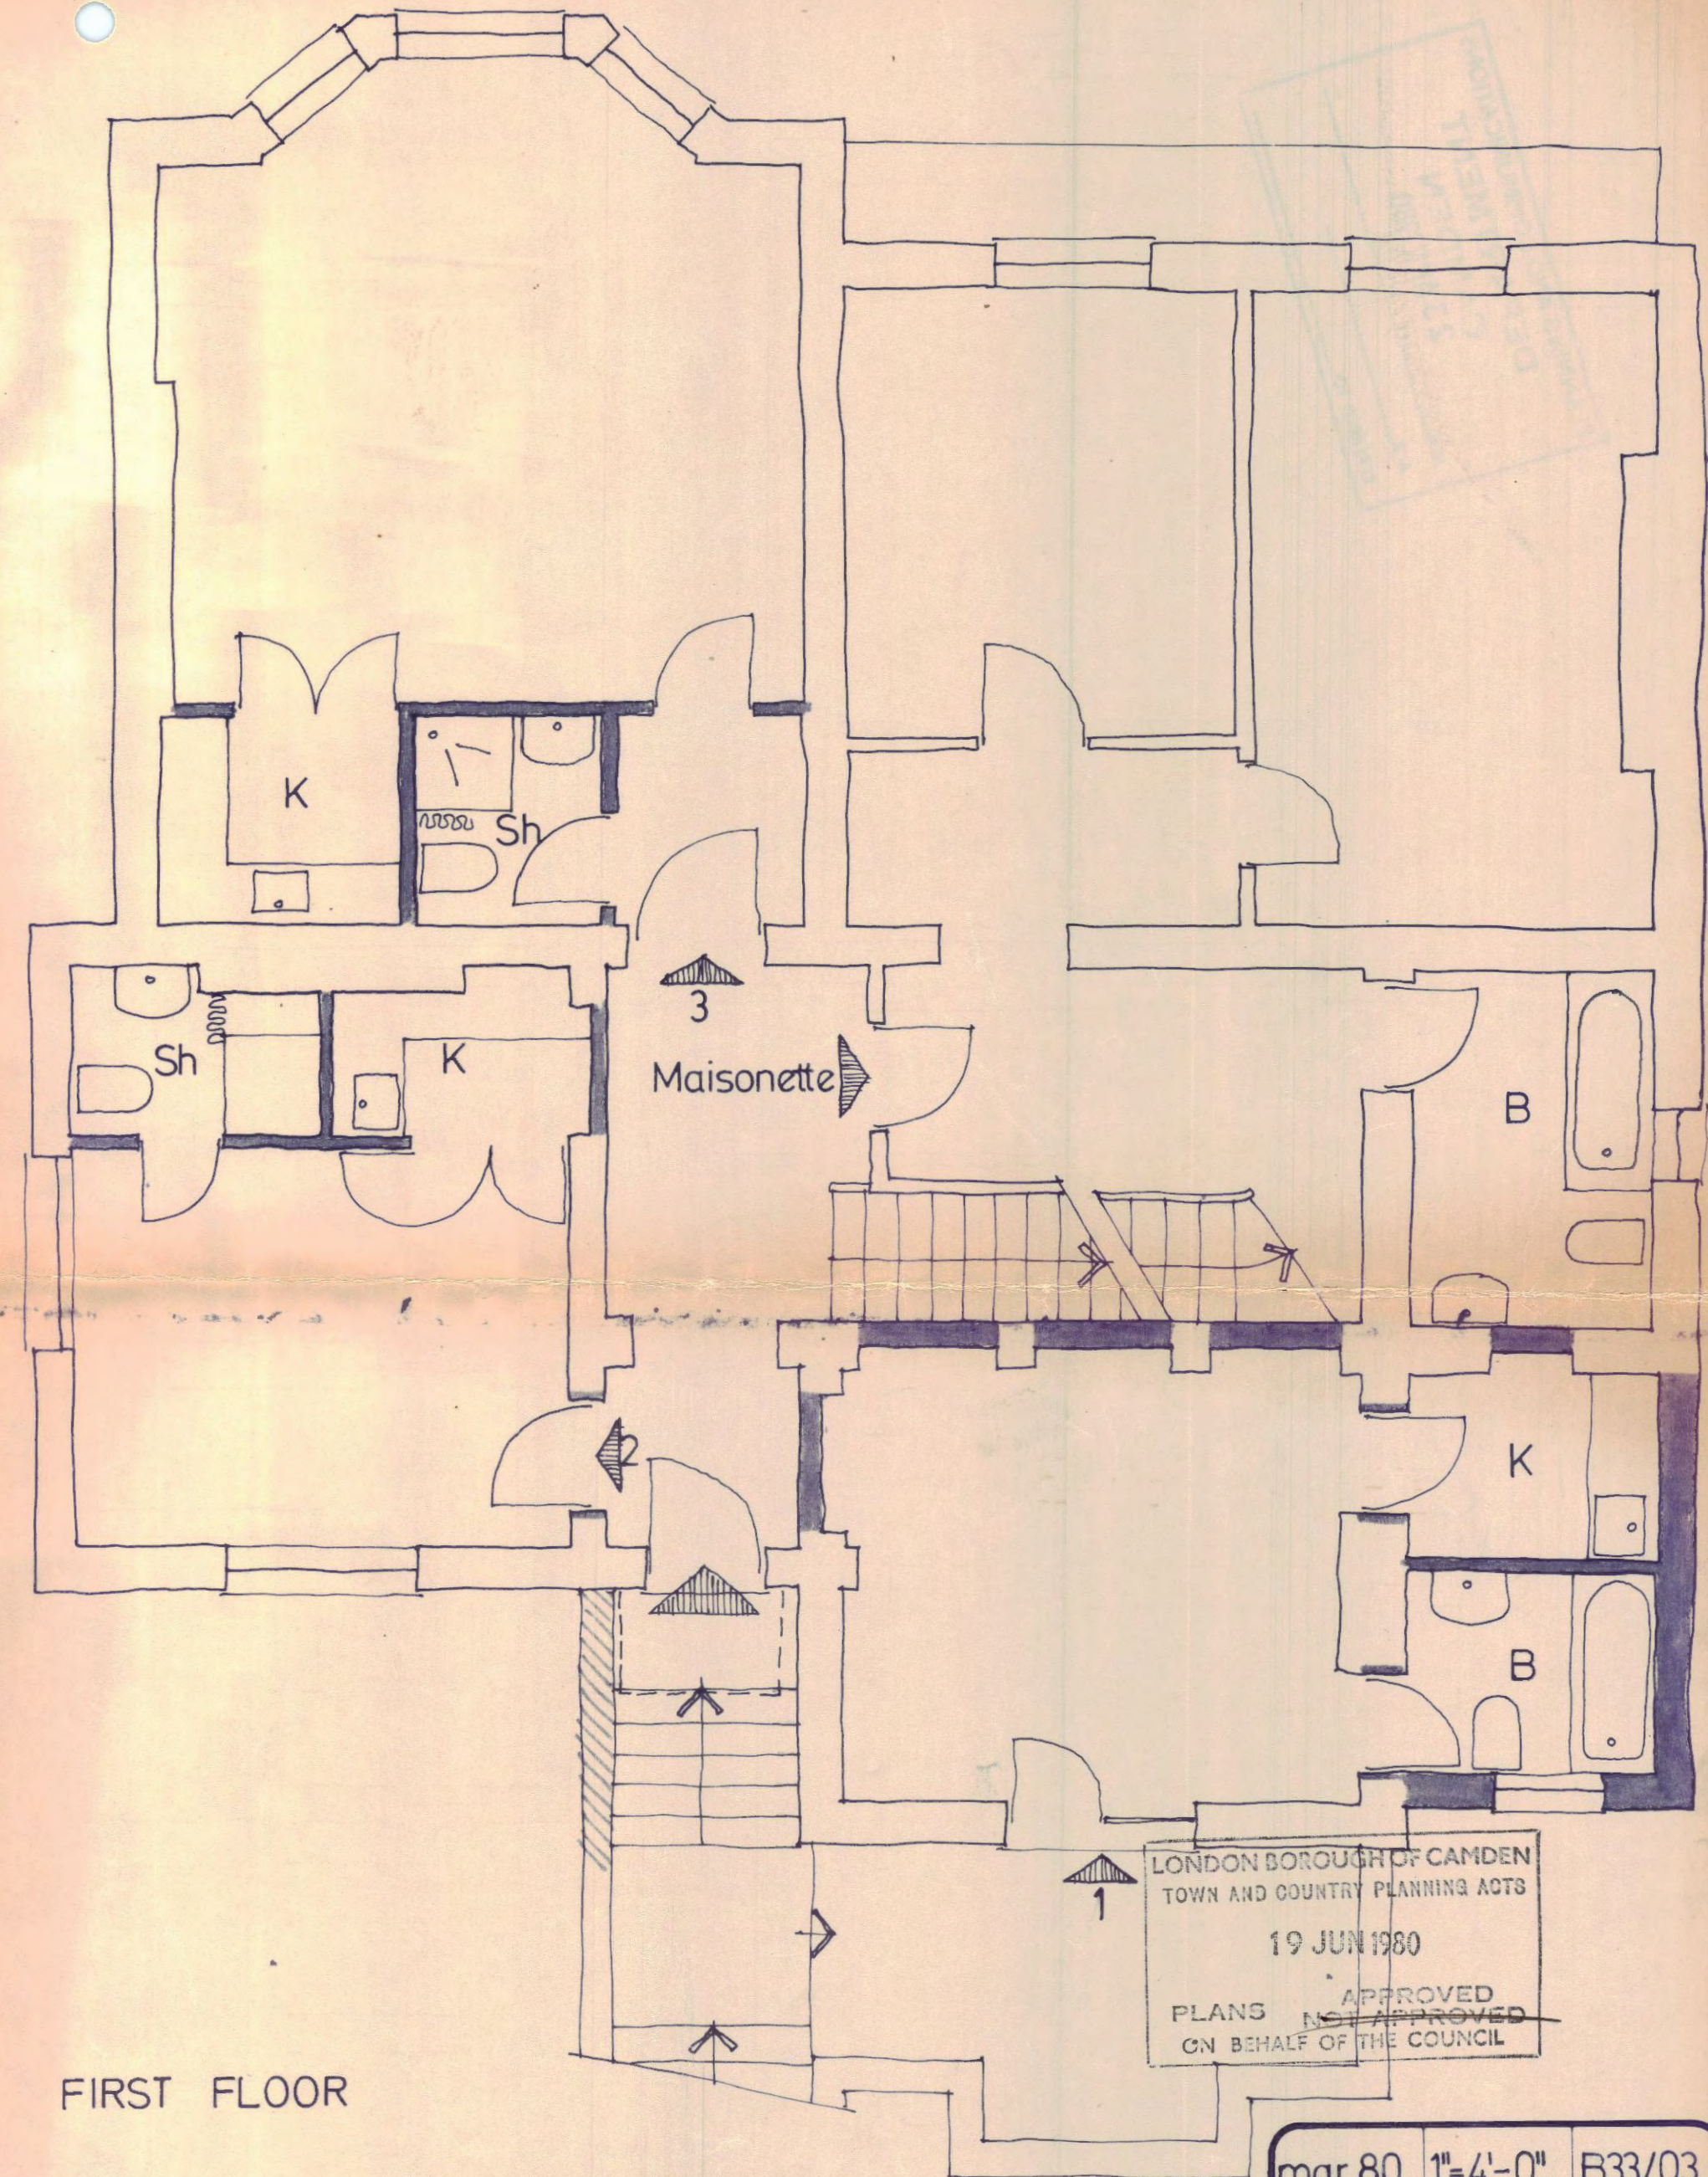

FIRST FLOOR

LONDON BOROUGH OF CAMDEN  
TOWN AND COUNTRY PLANNING ACTS  
19 JUN 1980  
PLANS ~~NOT~~ APPROVED  
ON BEHALF OF THE COUNCIL

CTP/G7/11/11/30327

mar 80 1"=4'-0" B33/03  
25 COLLEGE CRESC. NW3  
GROUND & FIRST FLRS.  
AS PROPOSED  
**archinta**  
architects & interior design associates  
the studio 59 Chepstow Rd  
london W2 01-727 3503