


SECOND FLOOR

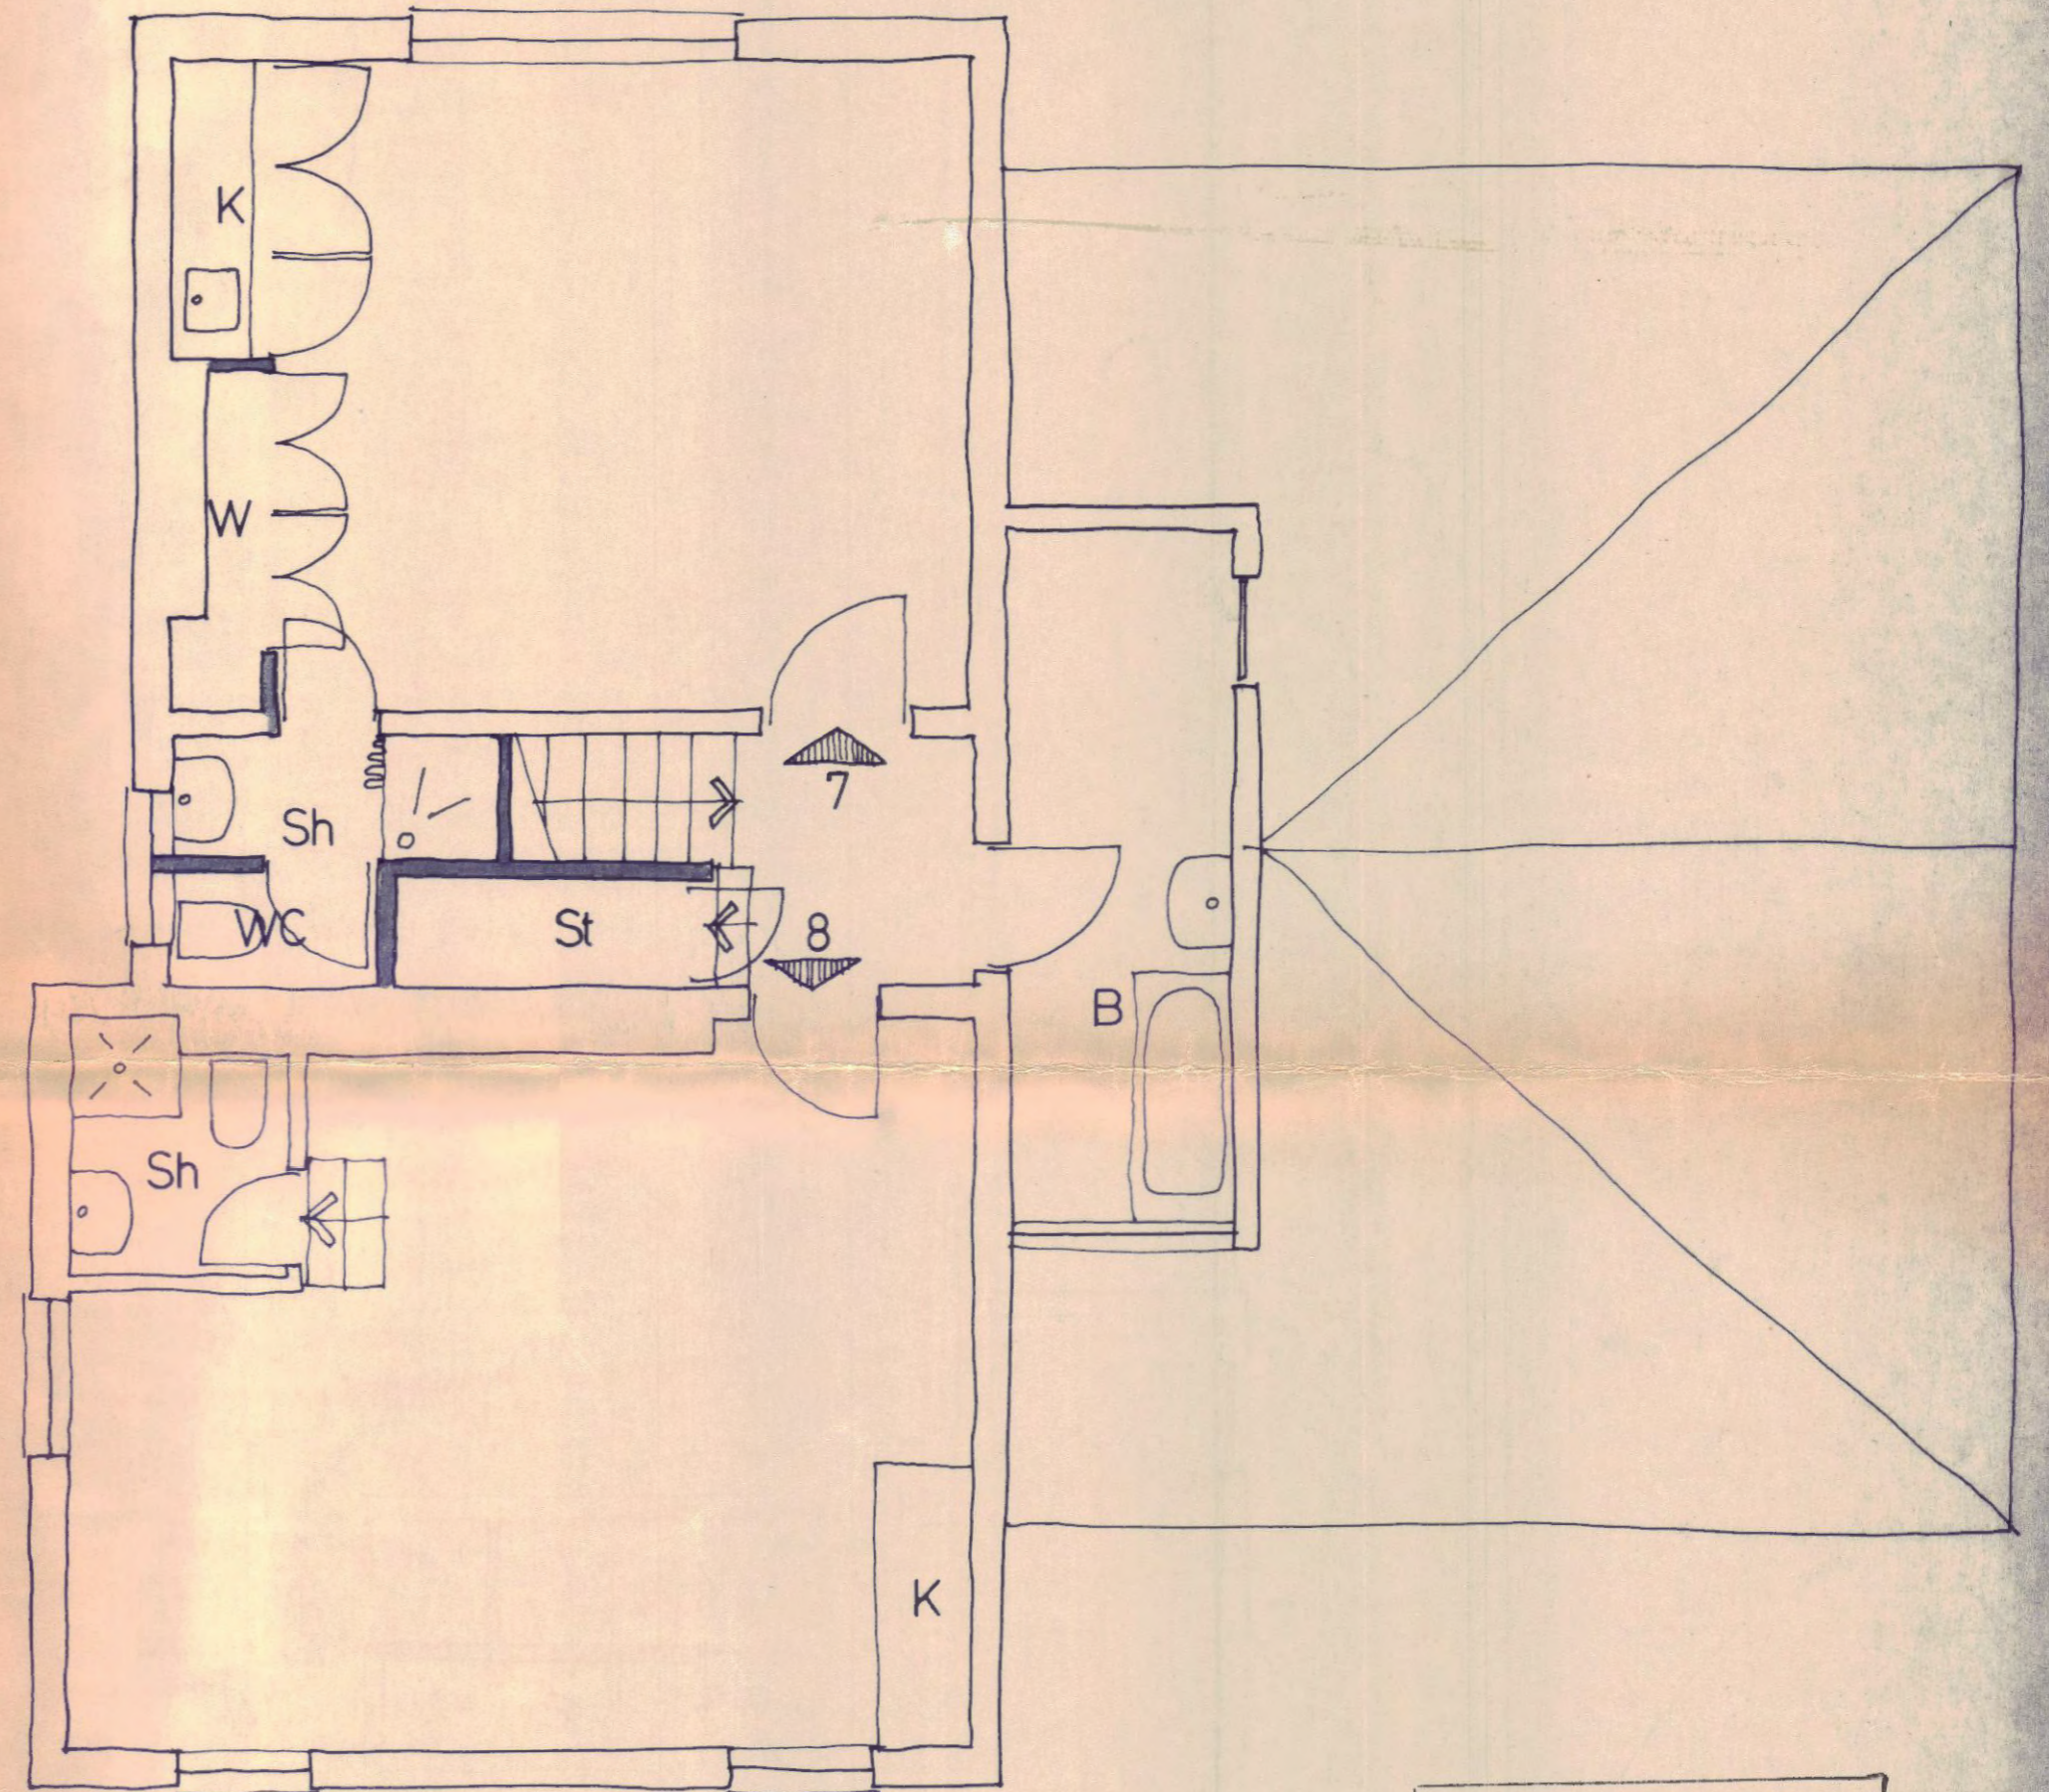

THIRD FLOOR

LONDON BOROUGH OF CAMDEN
TOWN AND COUNTRY PLANNING ACTS
19 JUN 1980
PLANS ~~NOT APPROVED~~ APPROVED
ON BEHALF OF THE COUNCIL

CTP/G7/11/11/30327

| | | |
|---|----------|--------|
| mar 80 | 1"-4'-0" | B33/04 |
| 25 COLLEGE CRESC. NW3 | | |
| SECOND & THIRD FLRS. | | |
| AS PROPOSED | | |
| archinta | | |
| architects & interior design associates | | |
| the studio 59 Chepstow Rd | | |
| london W2 01-727 3503 | | |