


SECOND FLOOR

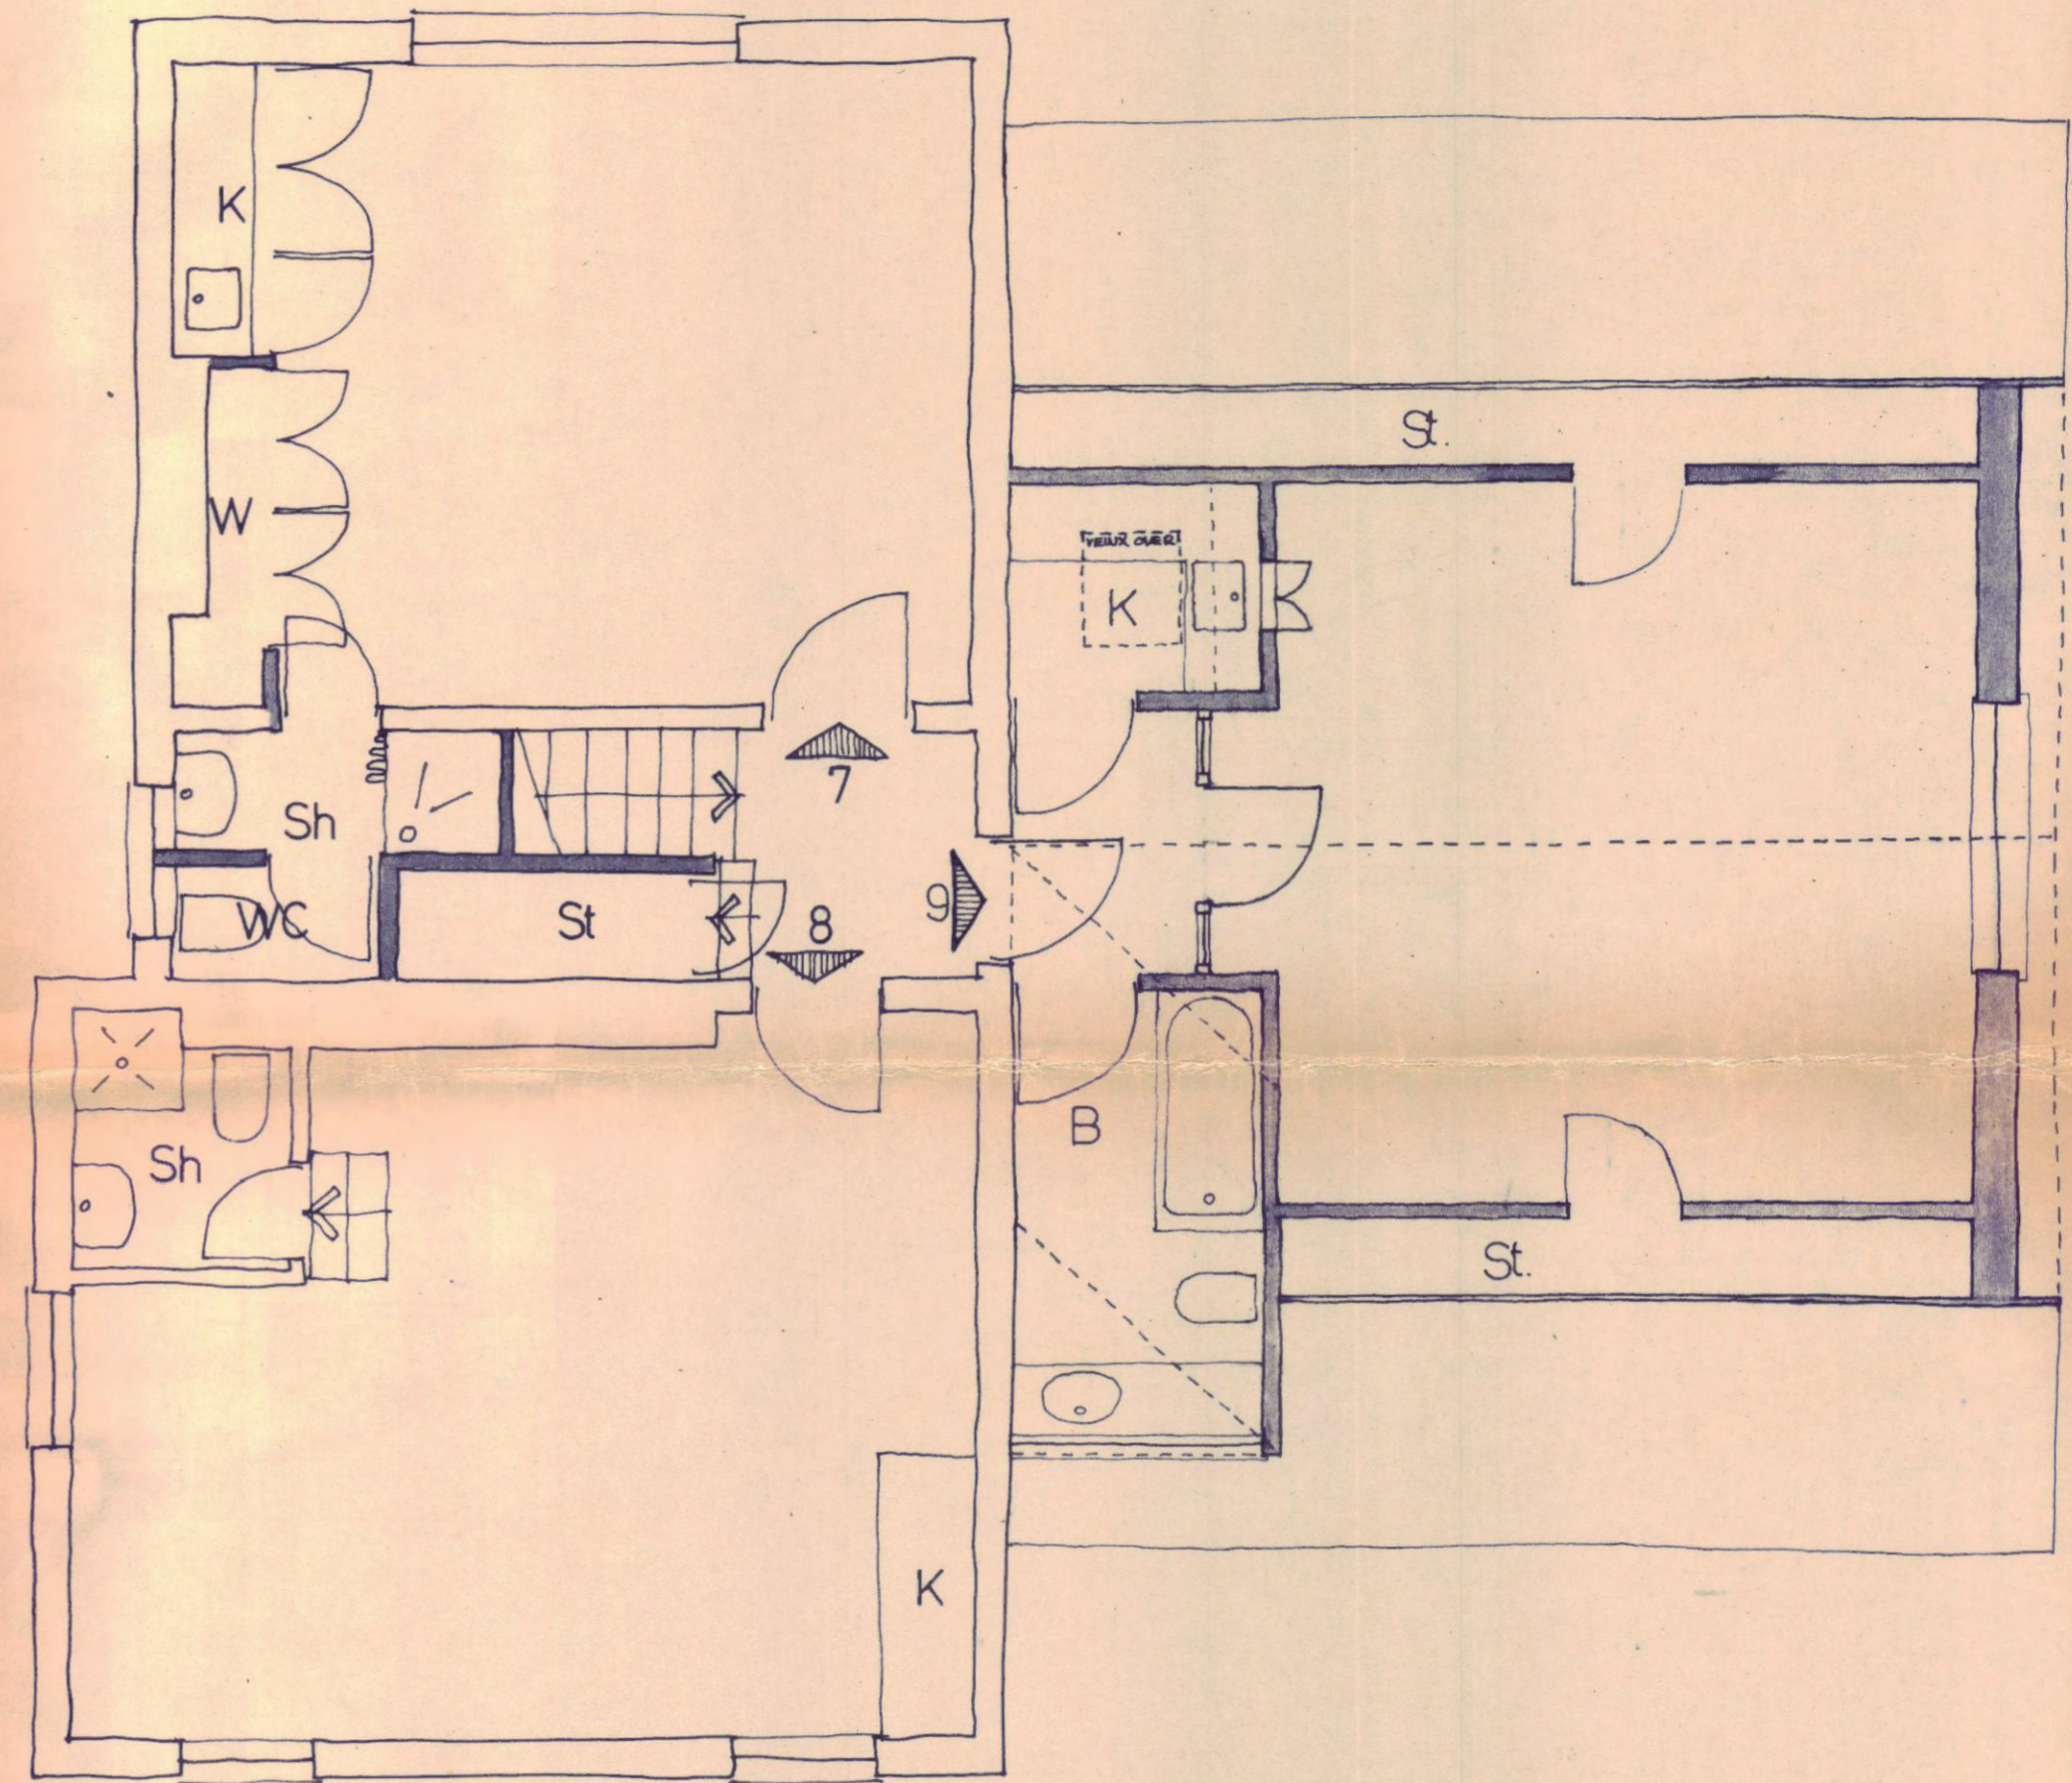

THIRD FLOOR

CTP/G7/11/11/30945

LONDON BOROUGH OF CAMDEN
TOWN AND COUNTRY PLANNING ACTS
2 1 OCT 1980
PLANS NOT APPROVED
ON BEHALF OF THE COUNCIL

mar 80 1"-4'-0" B33/04
25 COLLEGE CRESC. NW3
SECOND & THIRD FLRS.
AS PROPOSED
archinta
architects & interior design associates
the studio 59 Chepstow Rd
london W2 01-727 3503