



LONDON BOROUGH OF CAMDEN
TOWN AND COUNTRY PLANNING ACTS
- 4 JUN 1981
PLANS NOT APPROVED
ON BEHALF OF THE COUNCIL

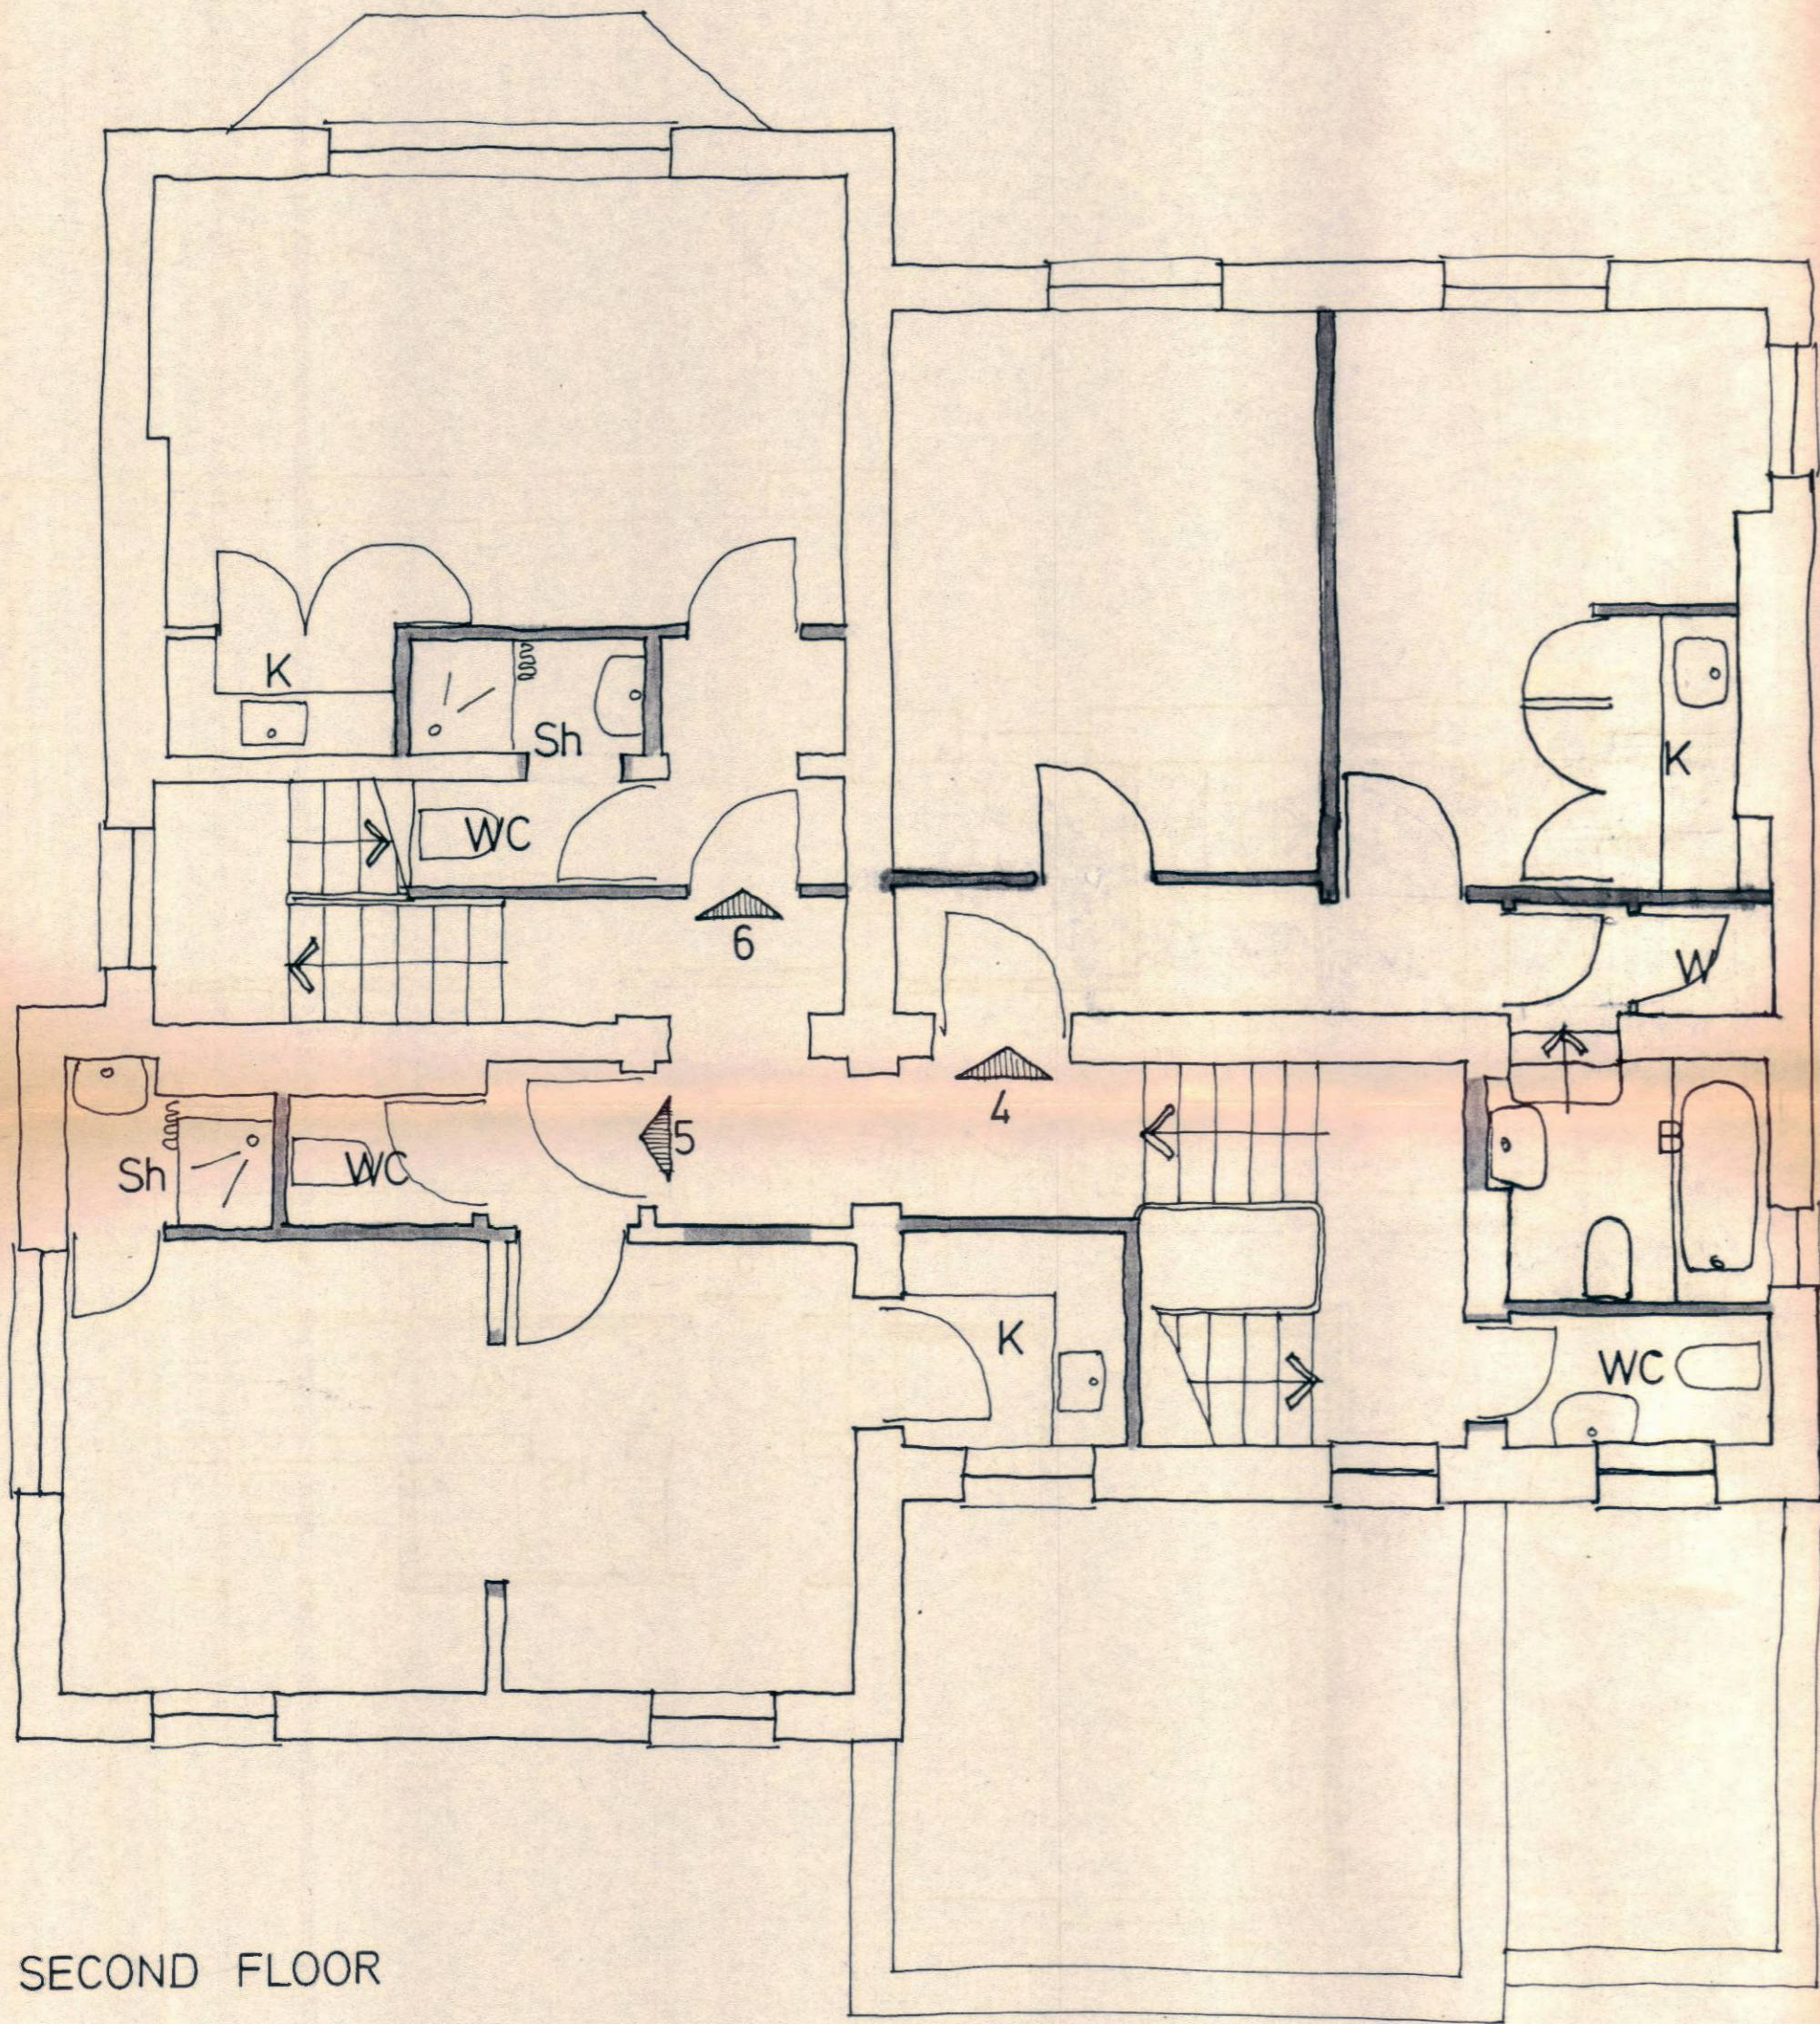

SECOND FLOOR

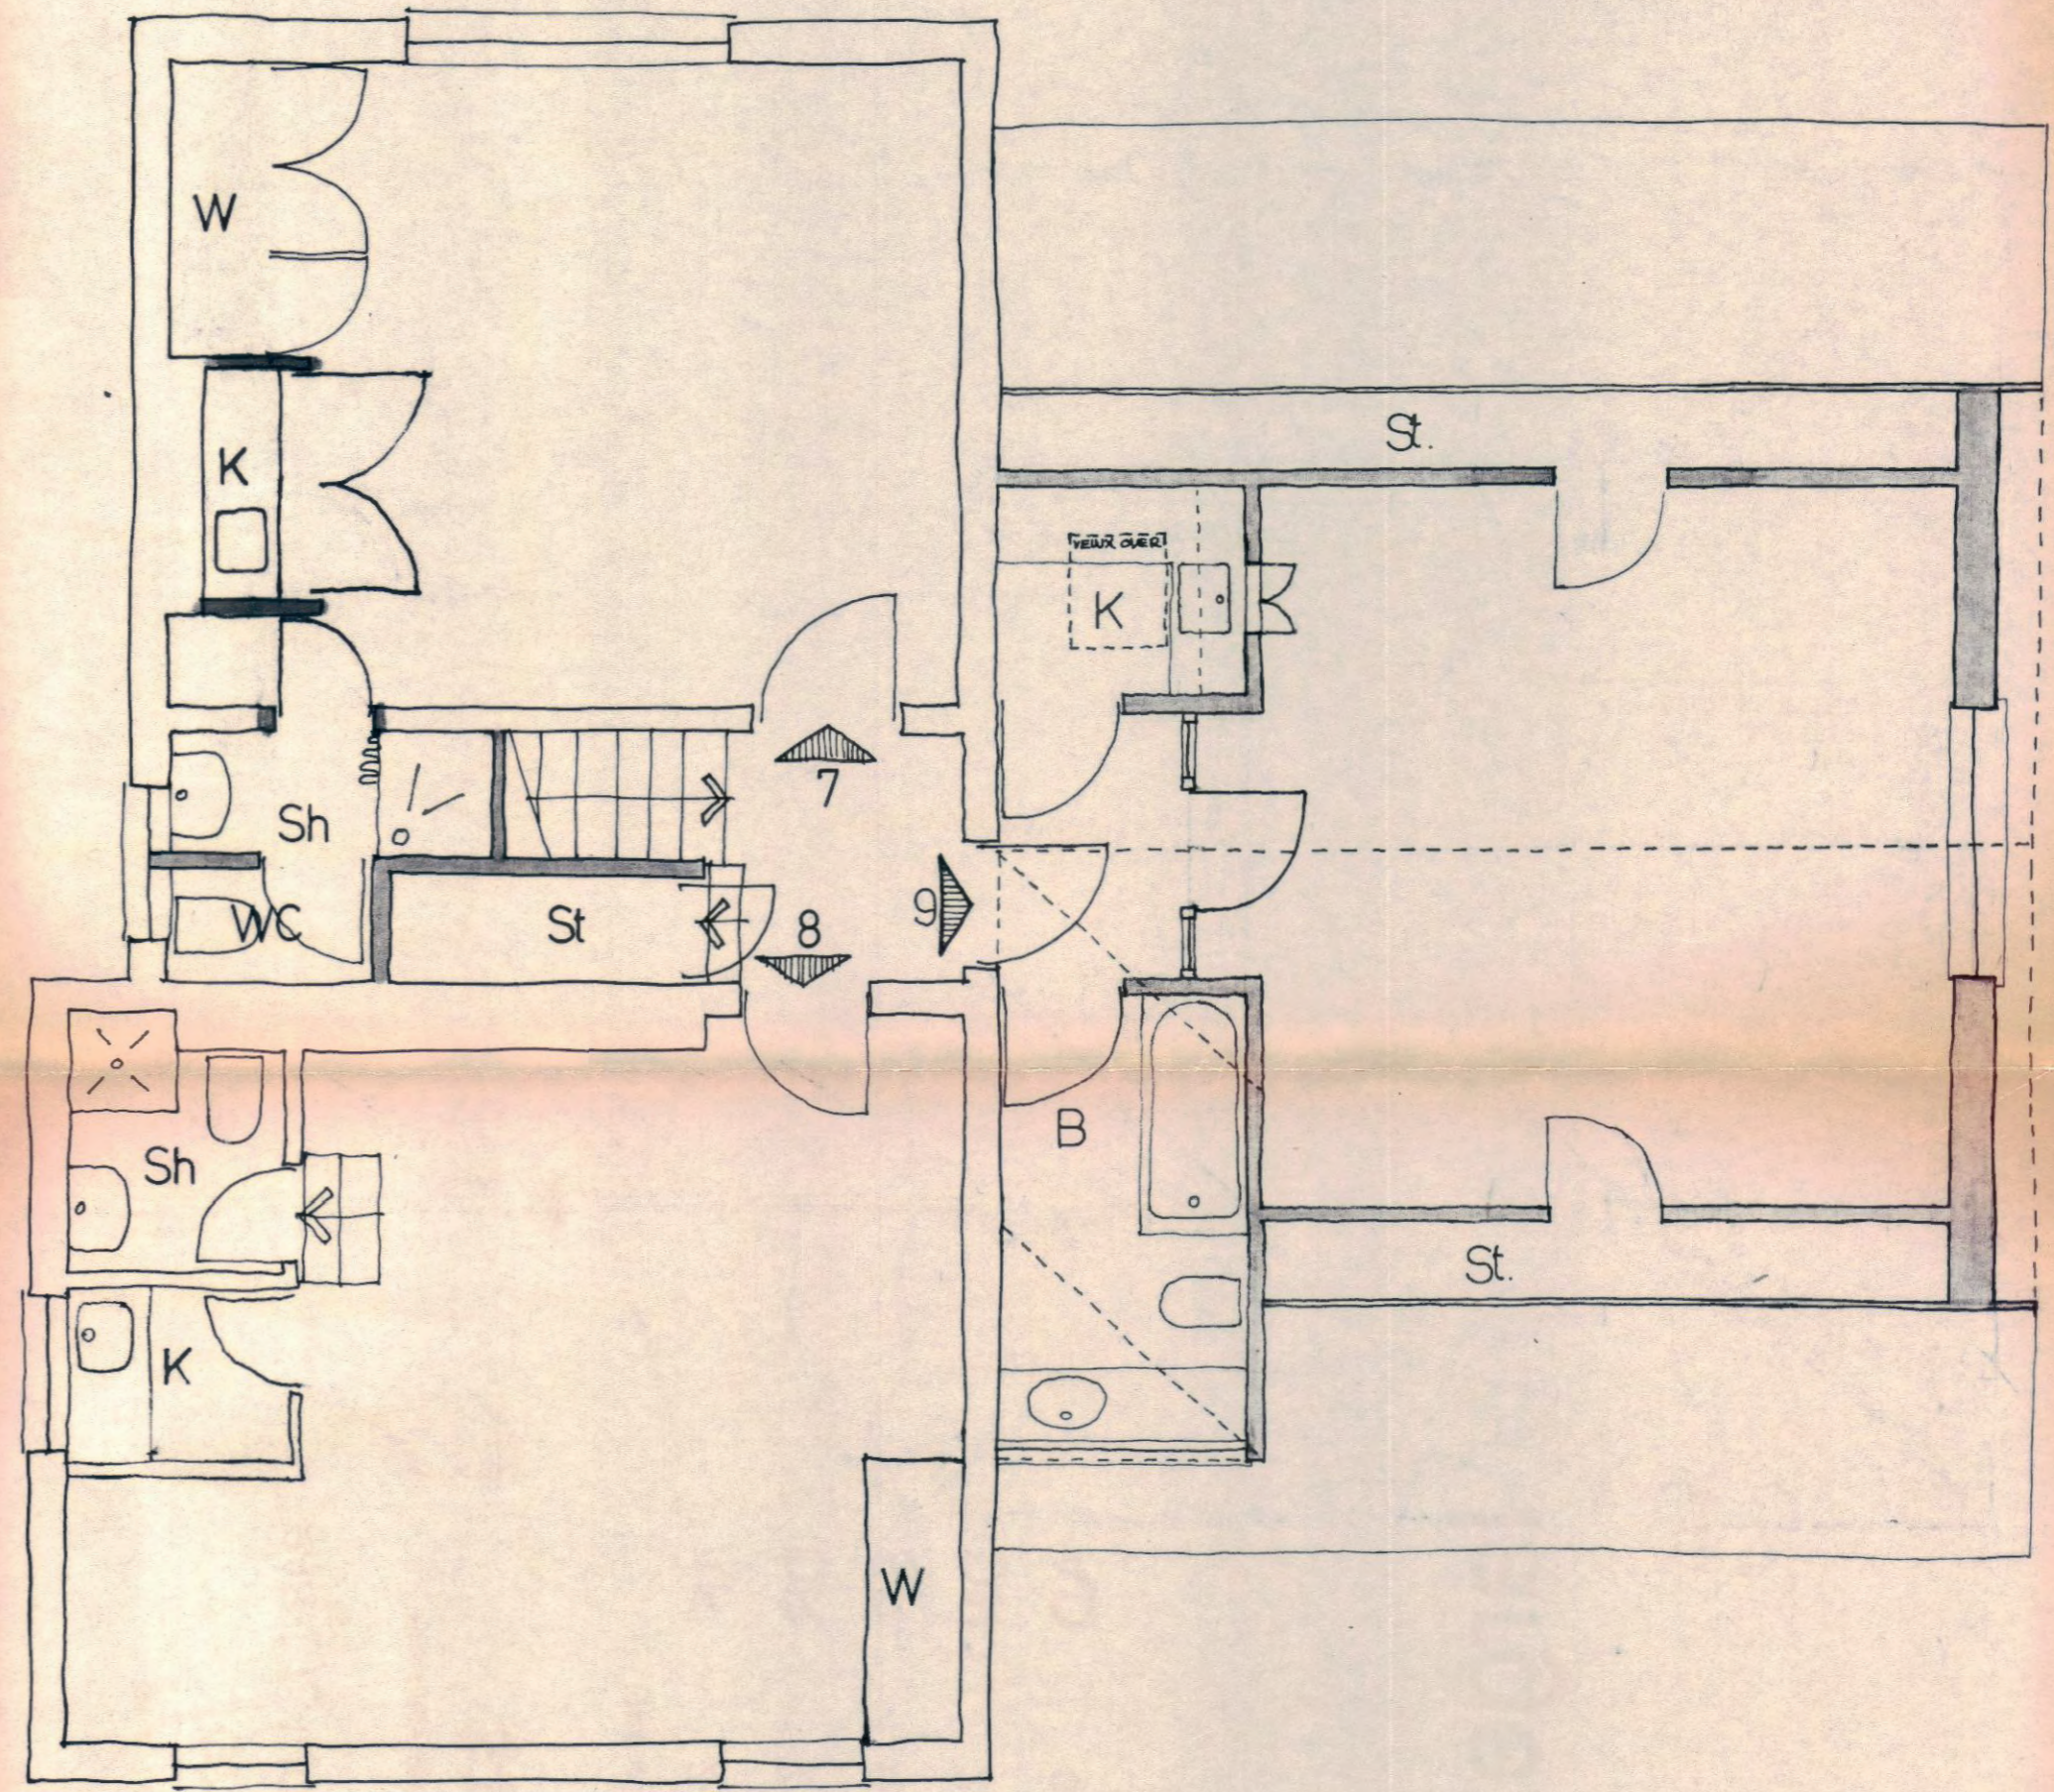

THIRD FLOOR

CTP/97/11/11/31570(R1)

mar 80 1"-4'-0" B33/04
25 COLLEGE CRESC. NW3
SECOND & THIRD FLRS.
AS PROPOSED
archinta
architects & interior design associates
the studio 59 Chepstow Rd
london W2 01-727 3503