


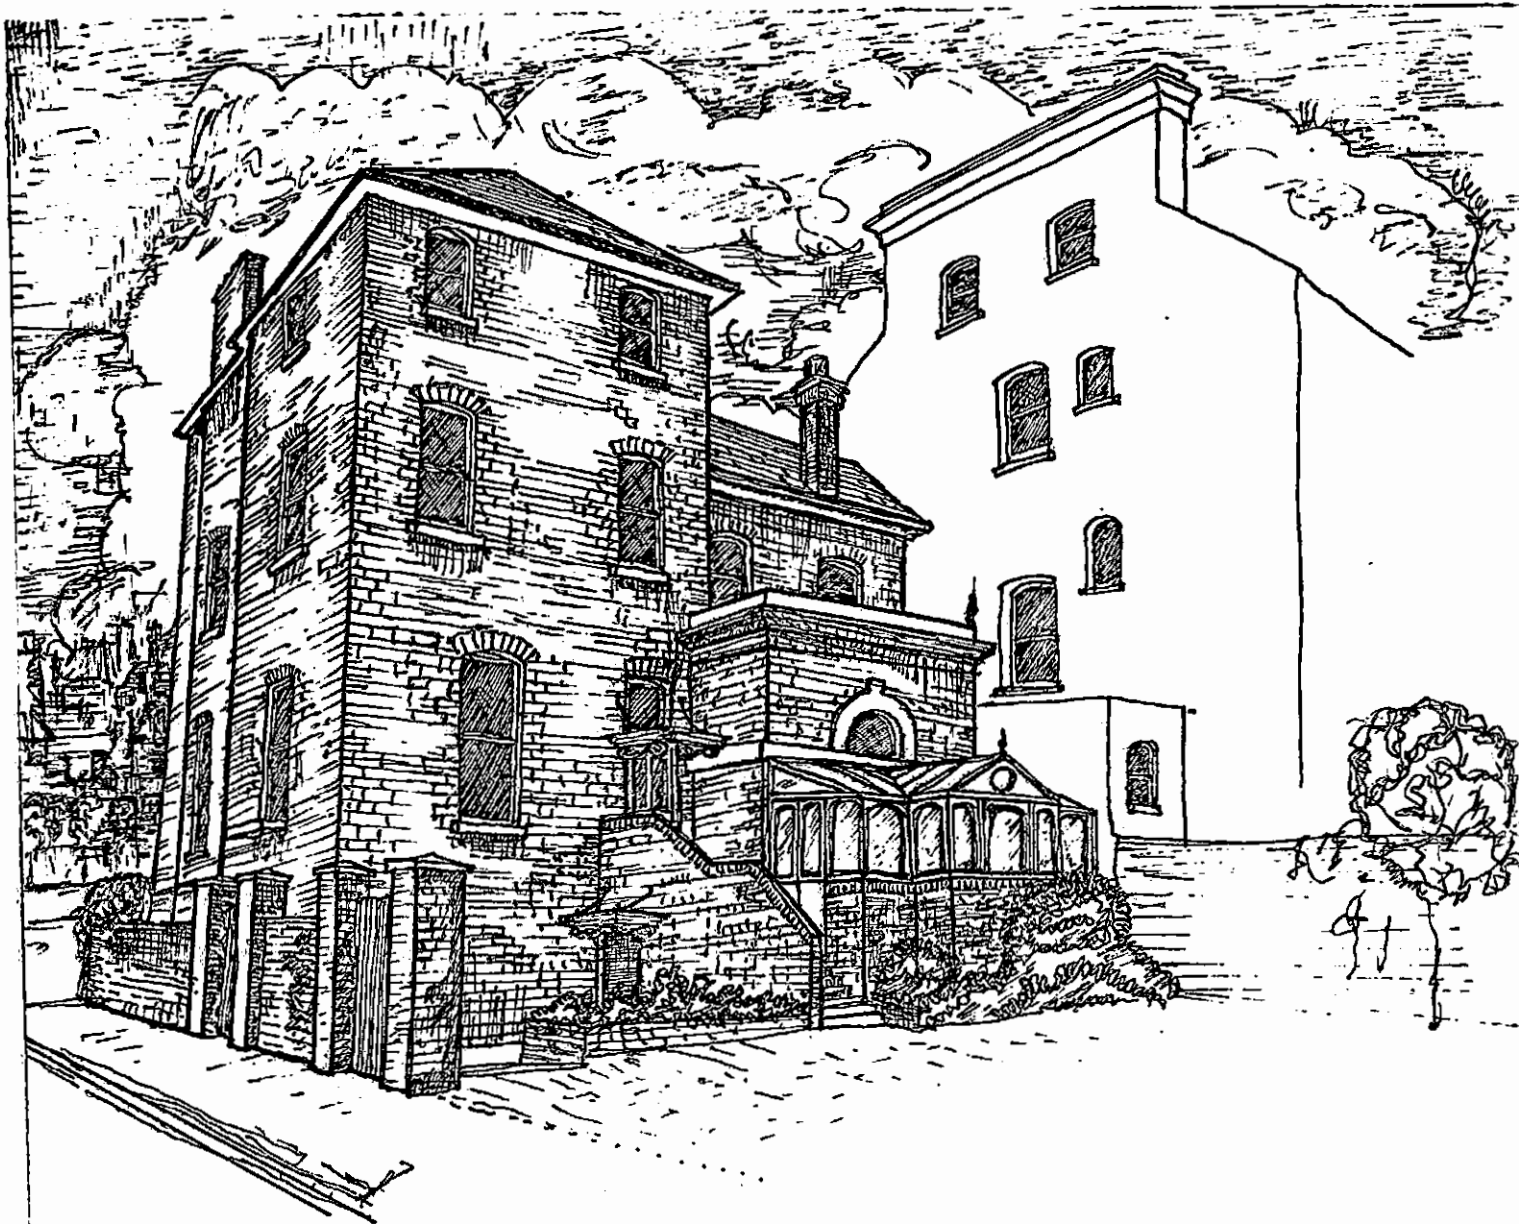

VIEW FROM BELSIZE PARK
ROUGH SKETCH 'A'

25 College Cres. NW3
Rear Elevation —
Entrance.
As Proposed

Stephen Lissant RIBA
XII: 81

CTP/97/11/11/33629.