


22 Adamson Road London NW3 3HR

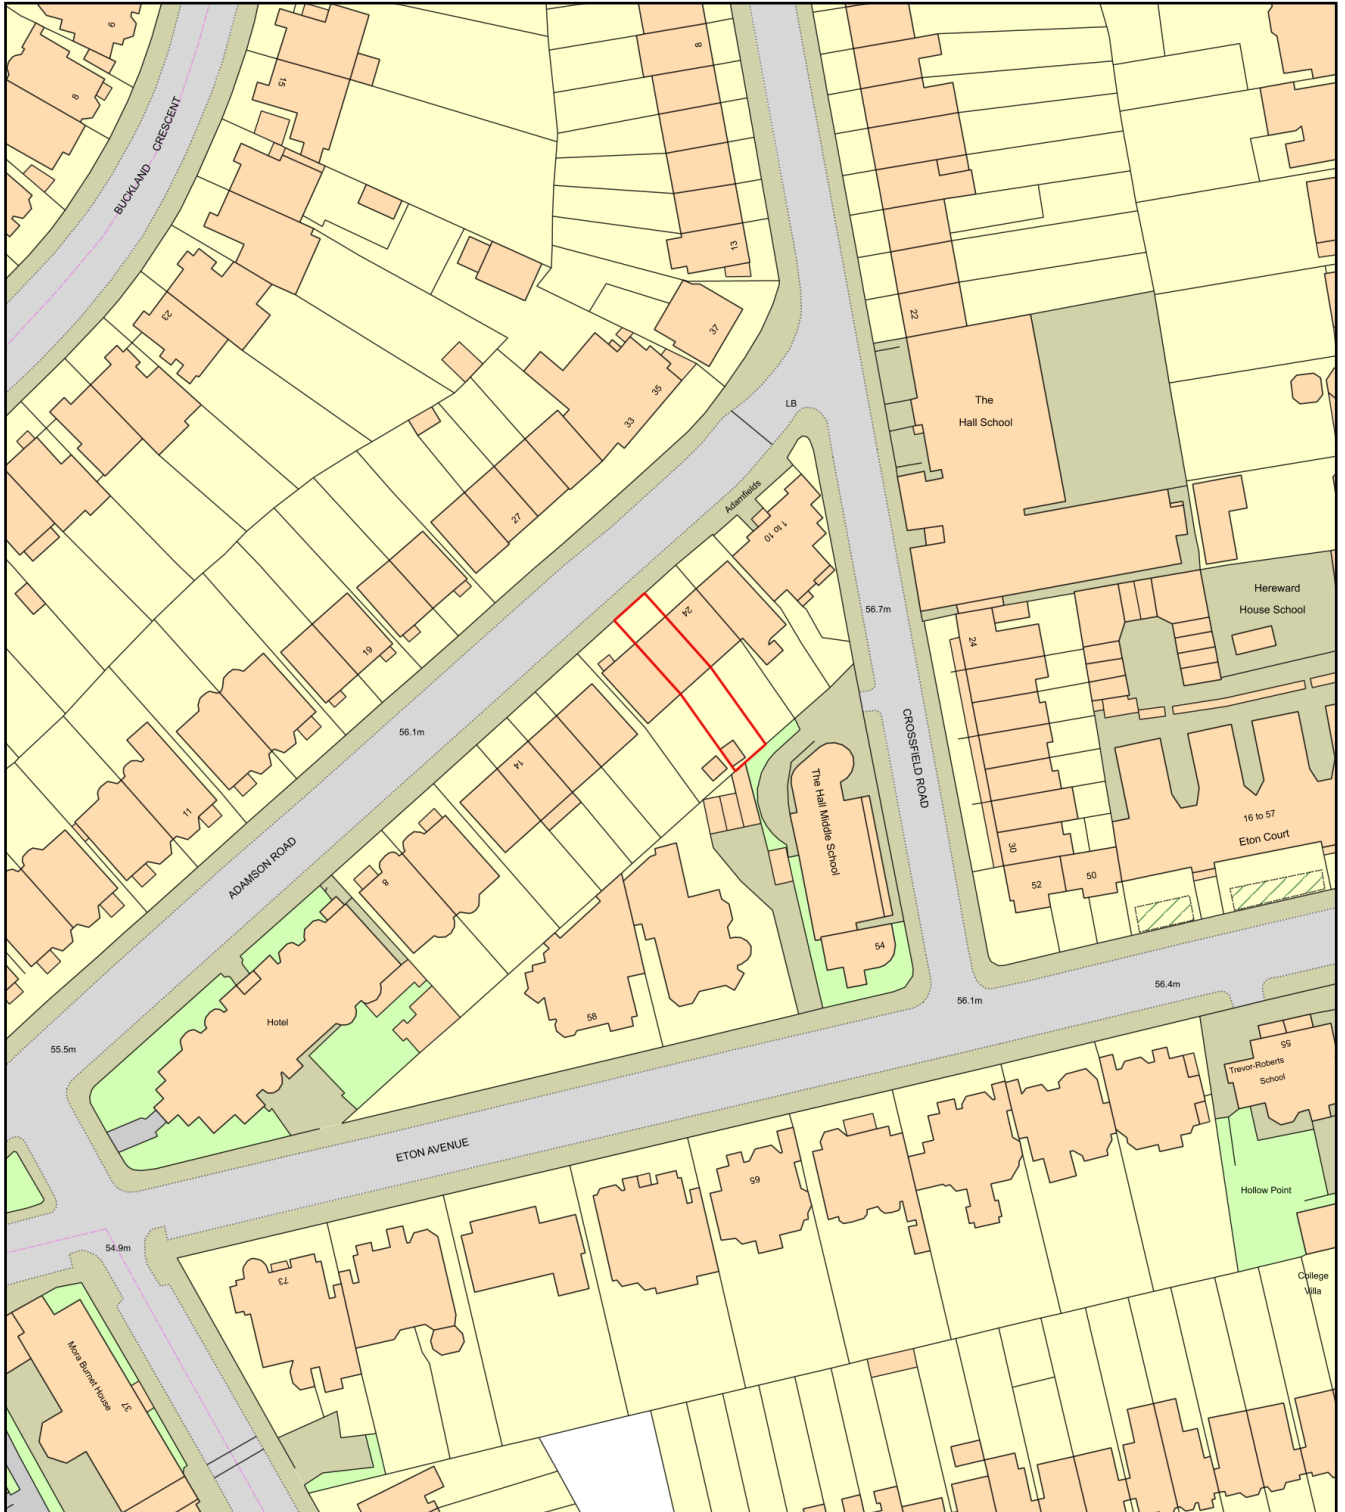

Plan Produced for: Mr & Mrs Nespoli
Date Produced: 23 Dec 2020
Plan Reference Number: TQRQM20358152016399
Scale: 1:1250 @ A4