
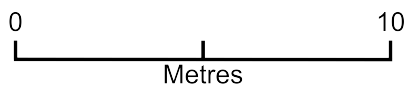


22 Adamson Road London NW3 3HR

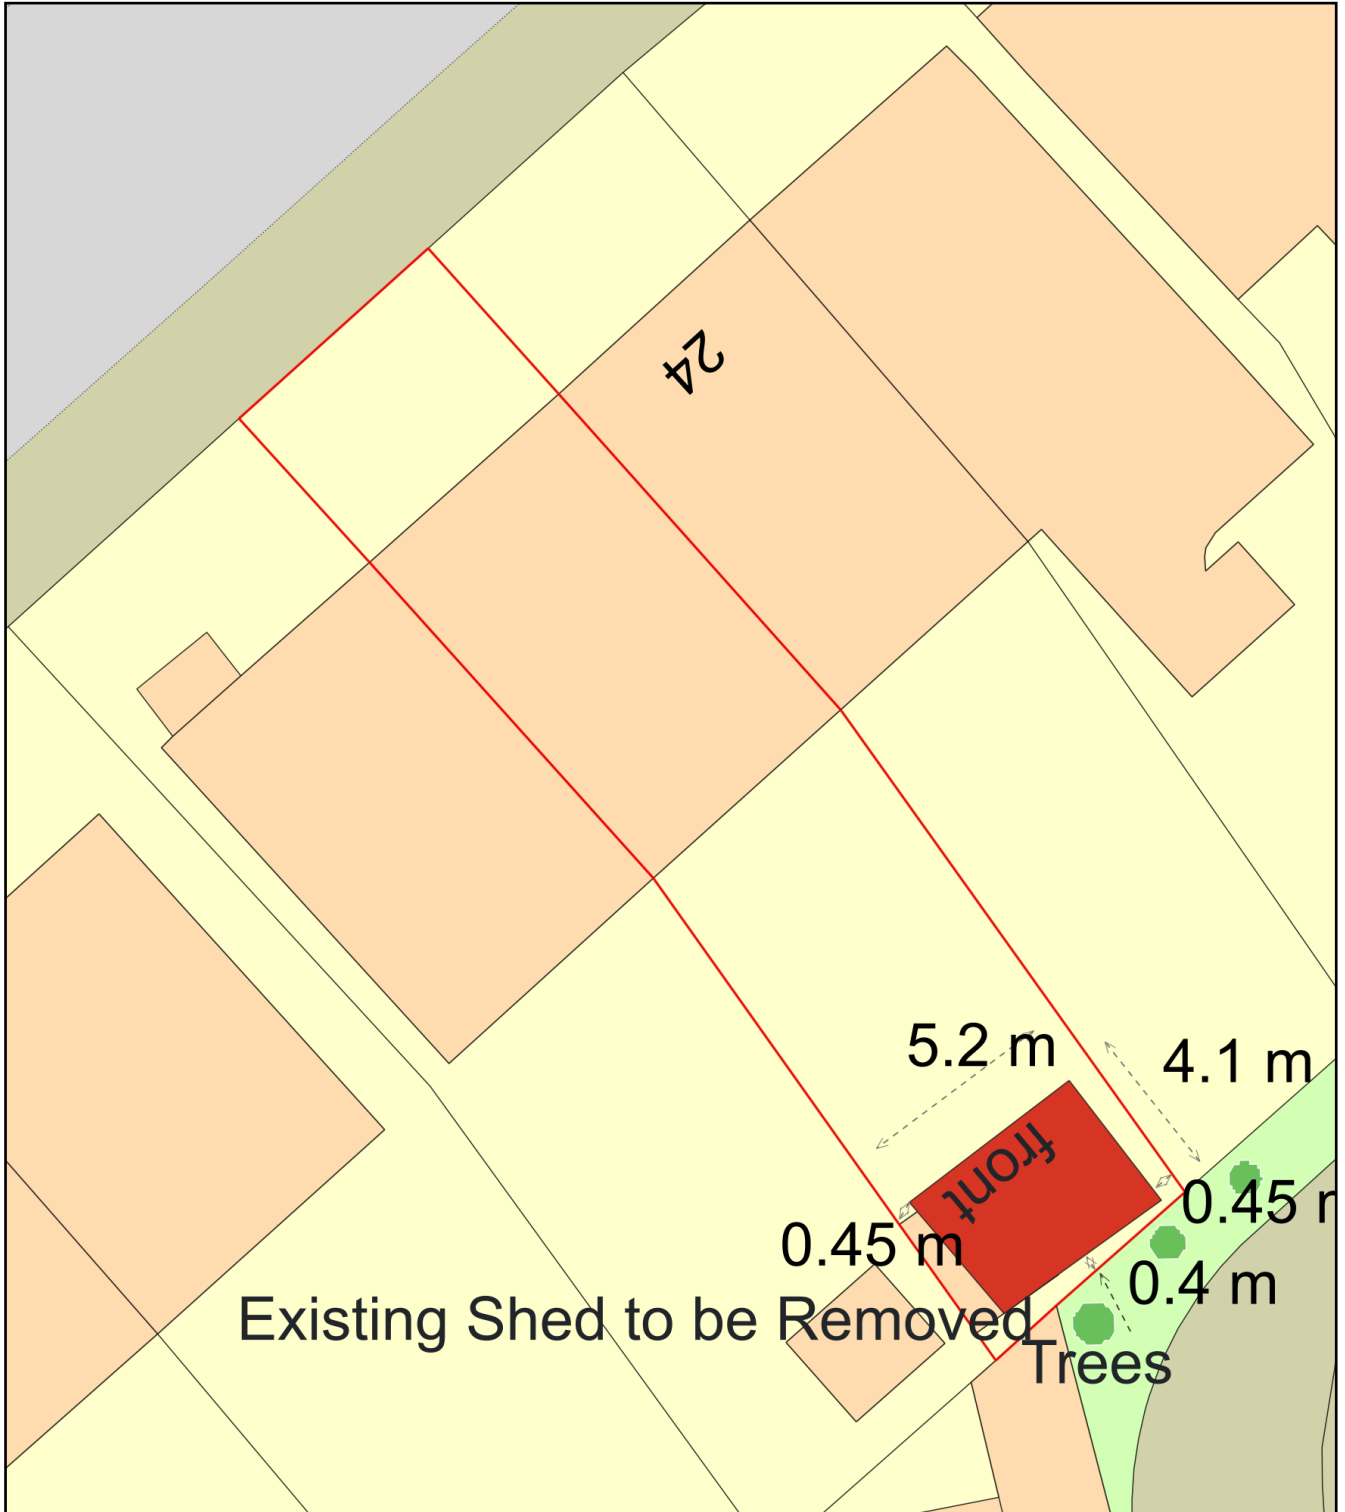

Plan Produced for: Mr & Mrs Nespoli

Date Produced: 19 Jan 2021

Plan Reference Number: TQRQM20358152325552

Scale: 1:200 @ A4