



DO NOT SCALE FROM THIS DRAWING. THE AUTHOR OF THIS DRAWING TAKES NO RESPONSIBILITY FOR ANY DIMENSIONS OBTAINED BY MEASURING OR SCALING FROM THIS DRAWING AND NO RELIANCE MAY BE PLACED ON SUCH DIMENSIONS. ALL DIMENSIONS MUST BE CHECKED AND VERIFIED ON SITE BY THE CONTRACTOR BEFORE COMMENCING ANY WORK OR PRODUCING DRAWINGS. THE FRUITFUL DESIGN CONSULTANCY LTD. (HEREAFTER REFERRED TO AS FRUITFUL) MUST BE NOTIFIED IMMEDIATELY OF ANY ERRORS OR DISCREPANCIES PRIOR TO THE COMMENCEMENT OF WORK.

THIS DRAWING AND ALL INFORMATION CONTAINED WITHIN IS THE SOLE PROPERTY OF FRUITFUL AND MAY NOT BE REPRODUCED IN WHOLE OR PART WITHOUT WRITTEN PERMISSION. WHERE FRUITFUL HAS PRODUCED DESIGNS FOR THE CLIENT RELATED TO THE INTERIOR OR EXTERIOR OF A PARTICULAR PROPERTY, AND THE CLIENT HAVING PAID THE DESIGN FEES THEREFORE IN FULL, THEN FRUITFUL GRANTS TO THE CLIENT A PERSONAL NON-EXCLUSIVE NON-ASSIGNABLE LICENCE TO USE SUCH DESIGN FOR THAT PARTICULAR PROPERTY ONLY.


REV	DESCRIPTION	DATE	BY
-----	-------------	------	----

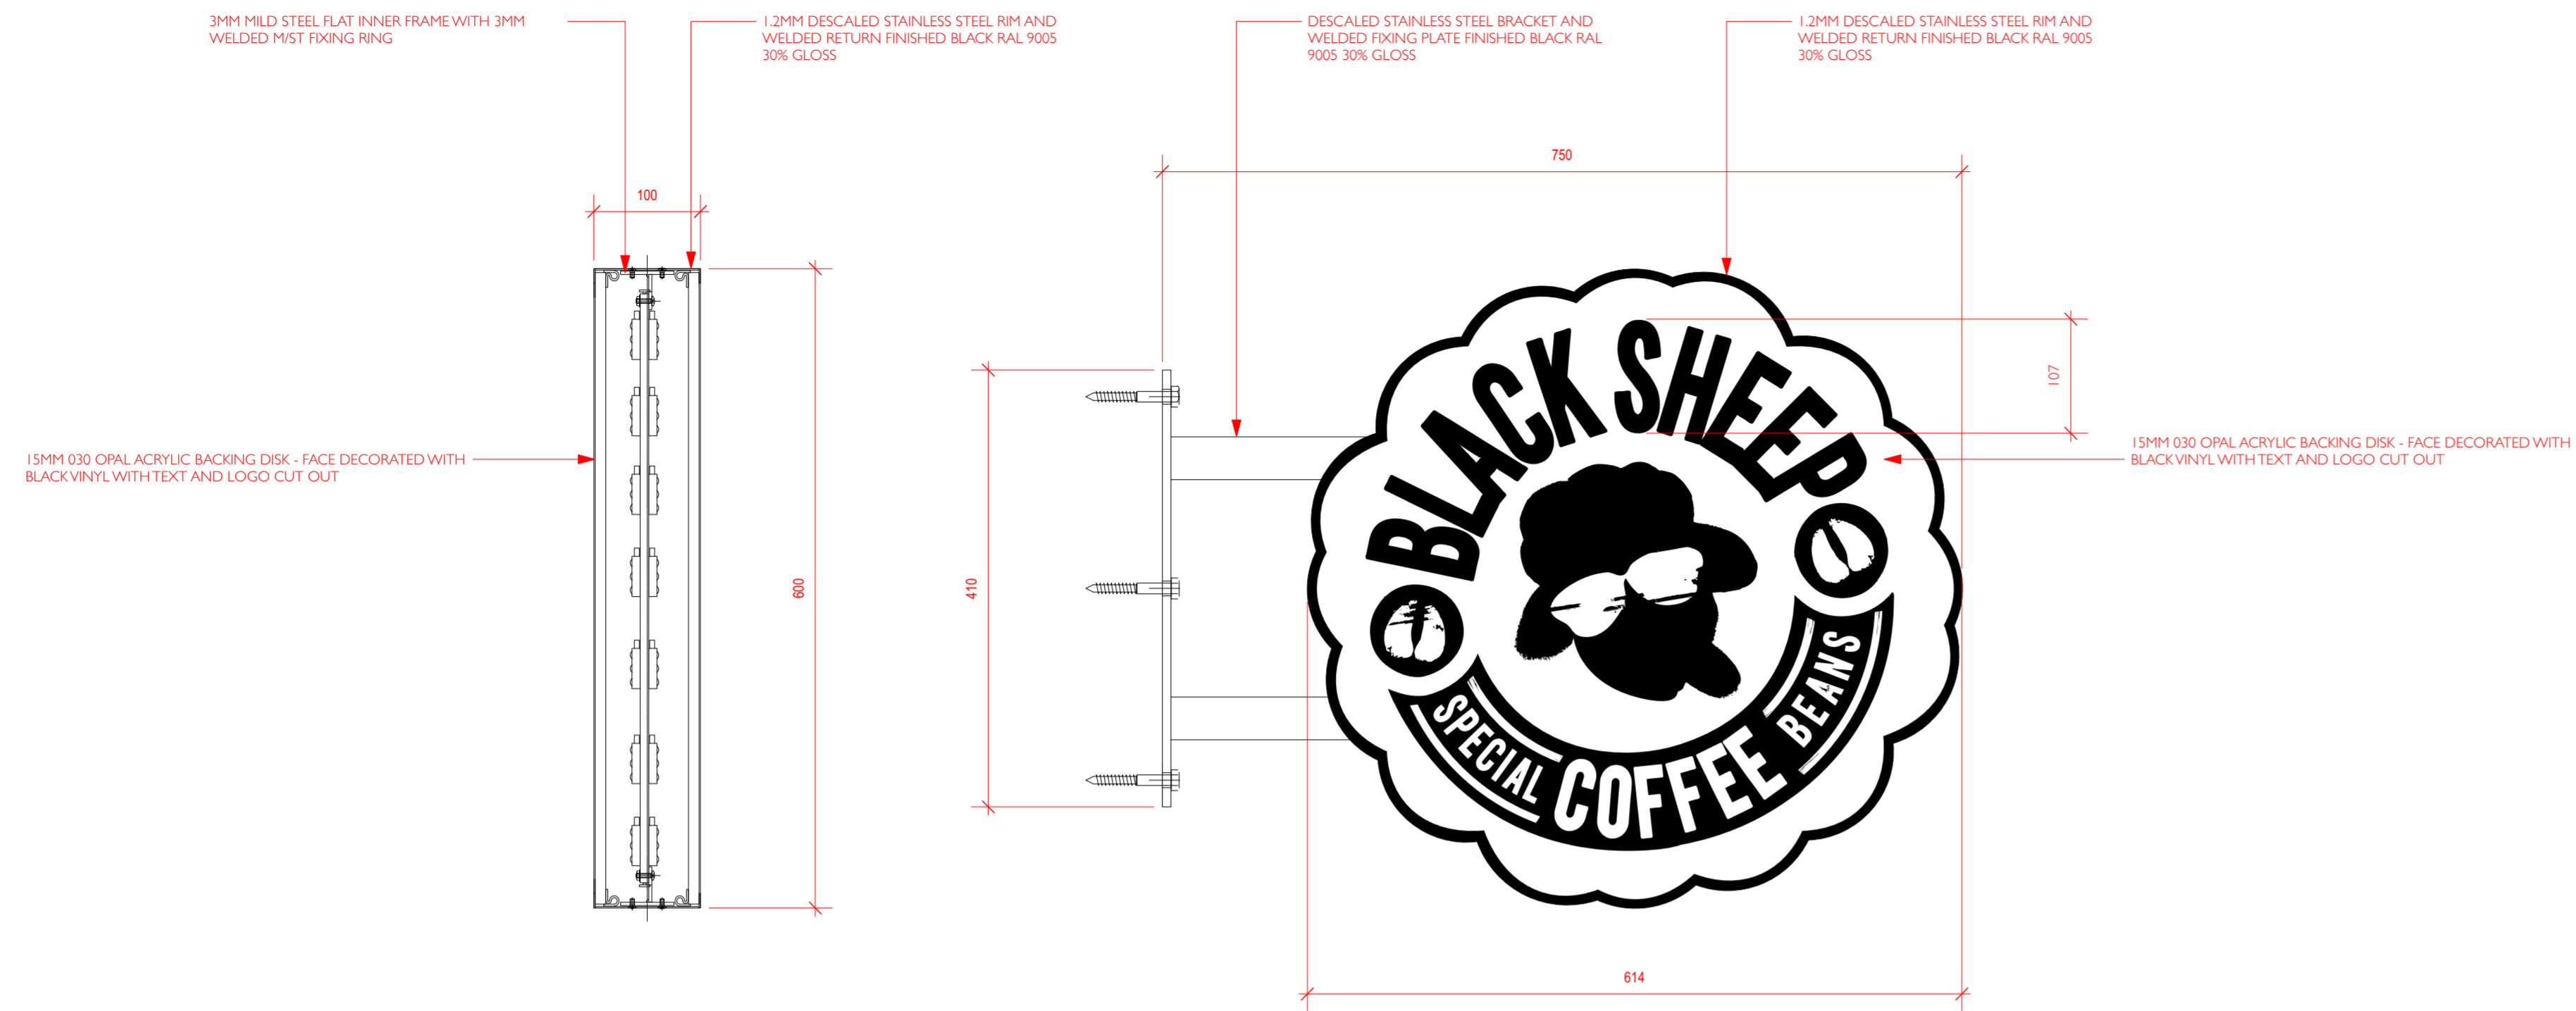

1 **Projecting Sign elevation and section**
 Scale: 1:5

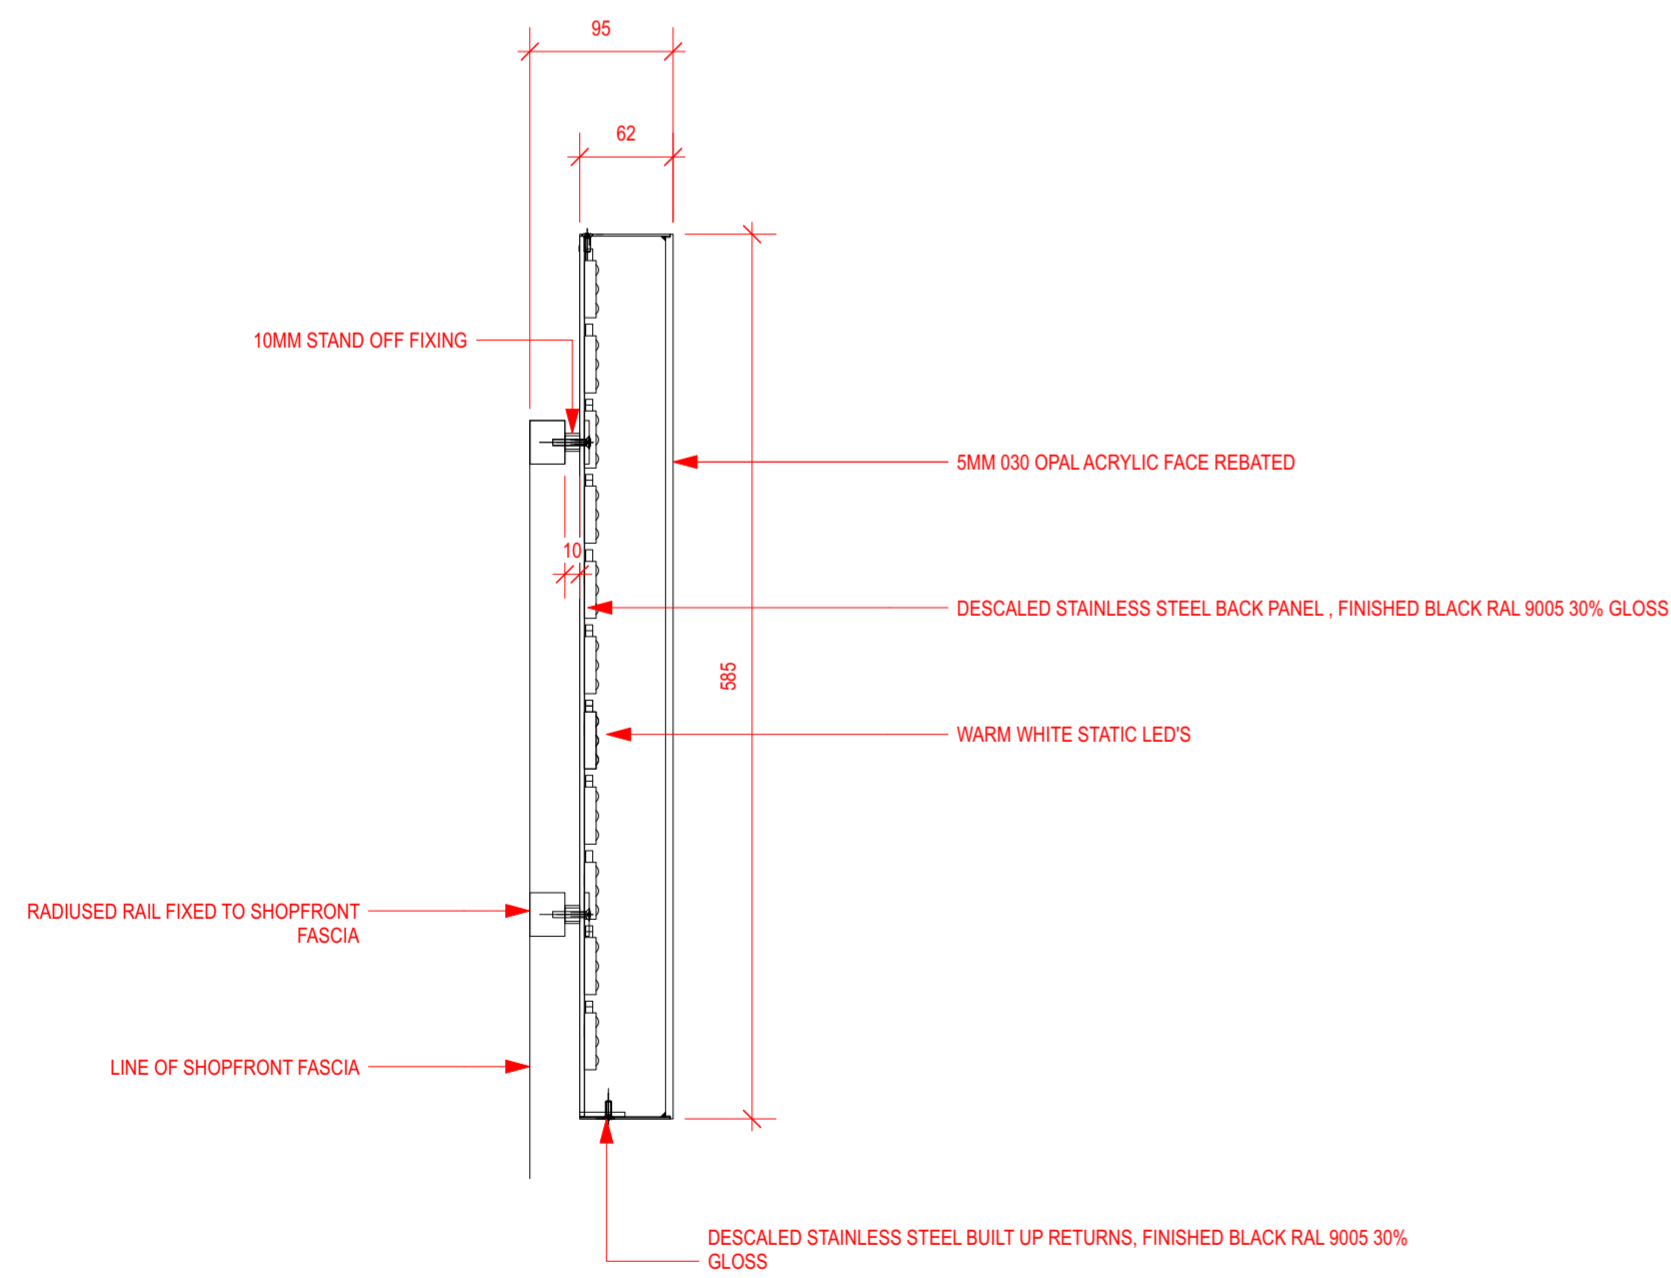

2 **Fascia sign - section through built up letters**
 Scale: 1:5

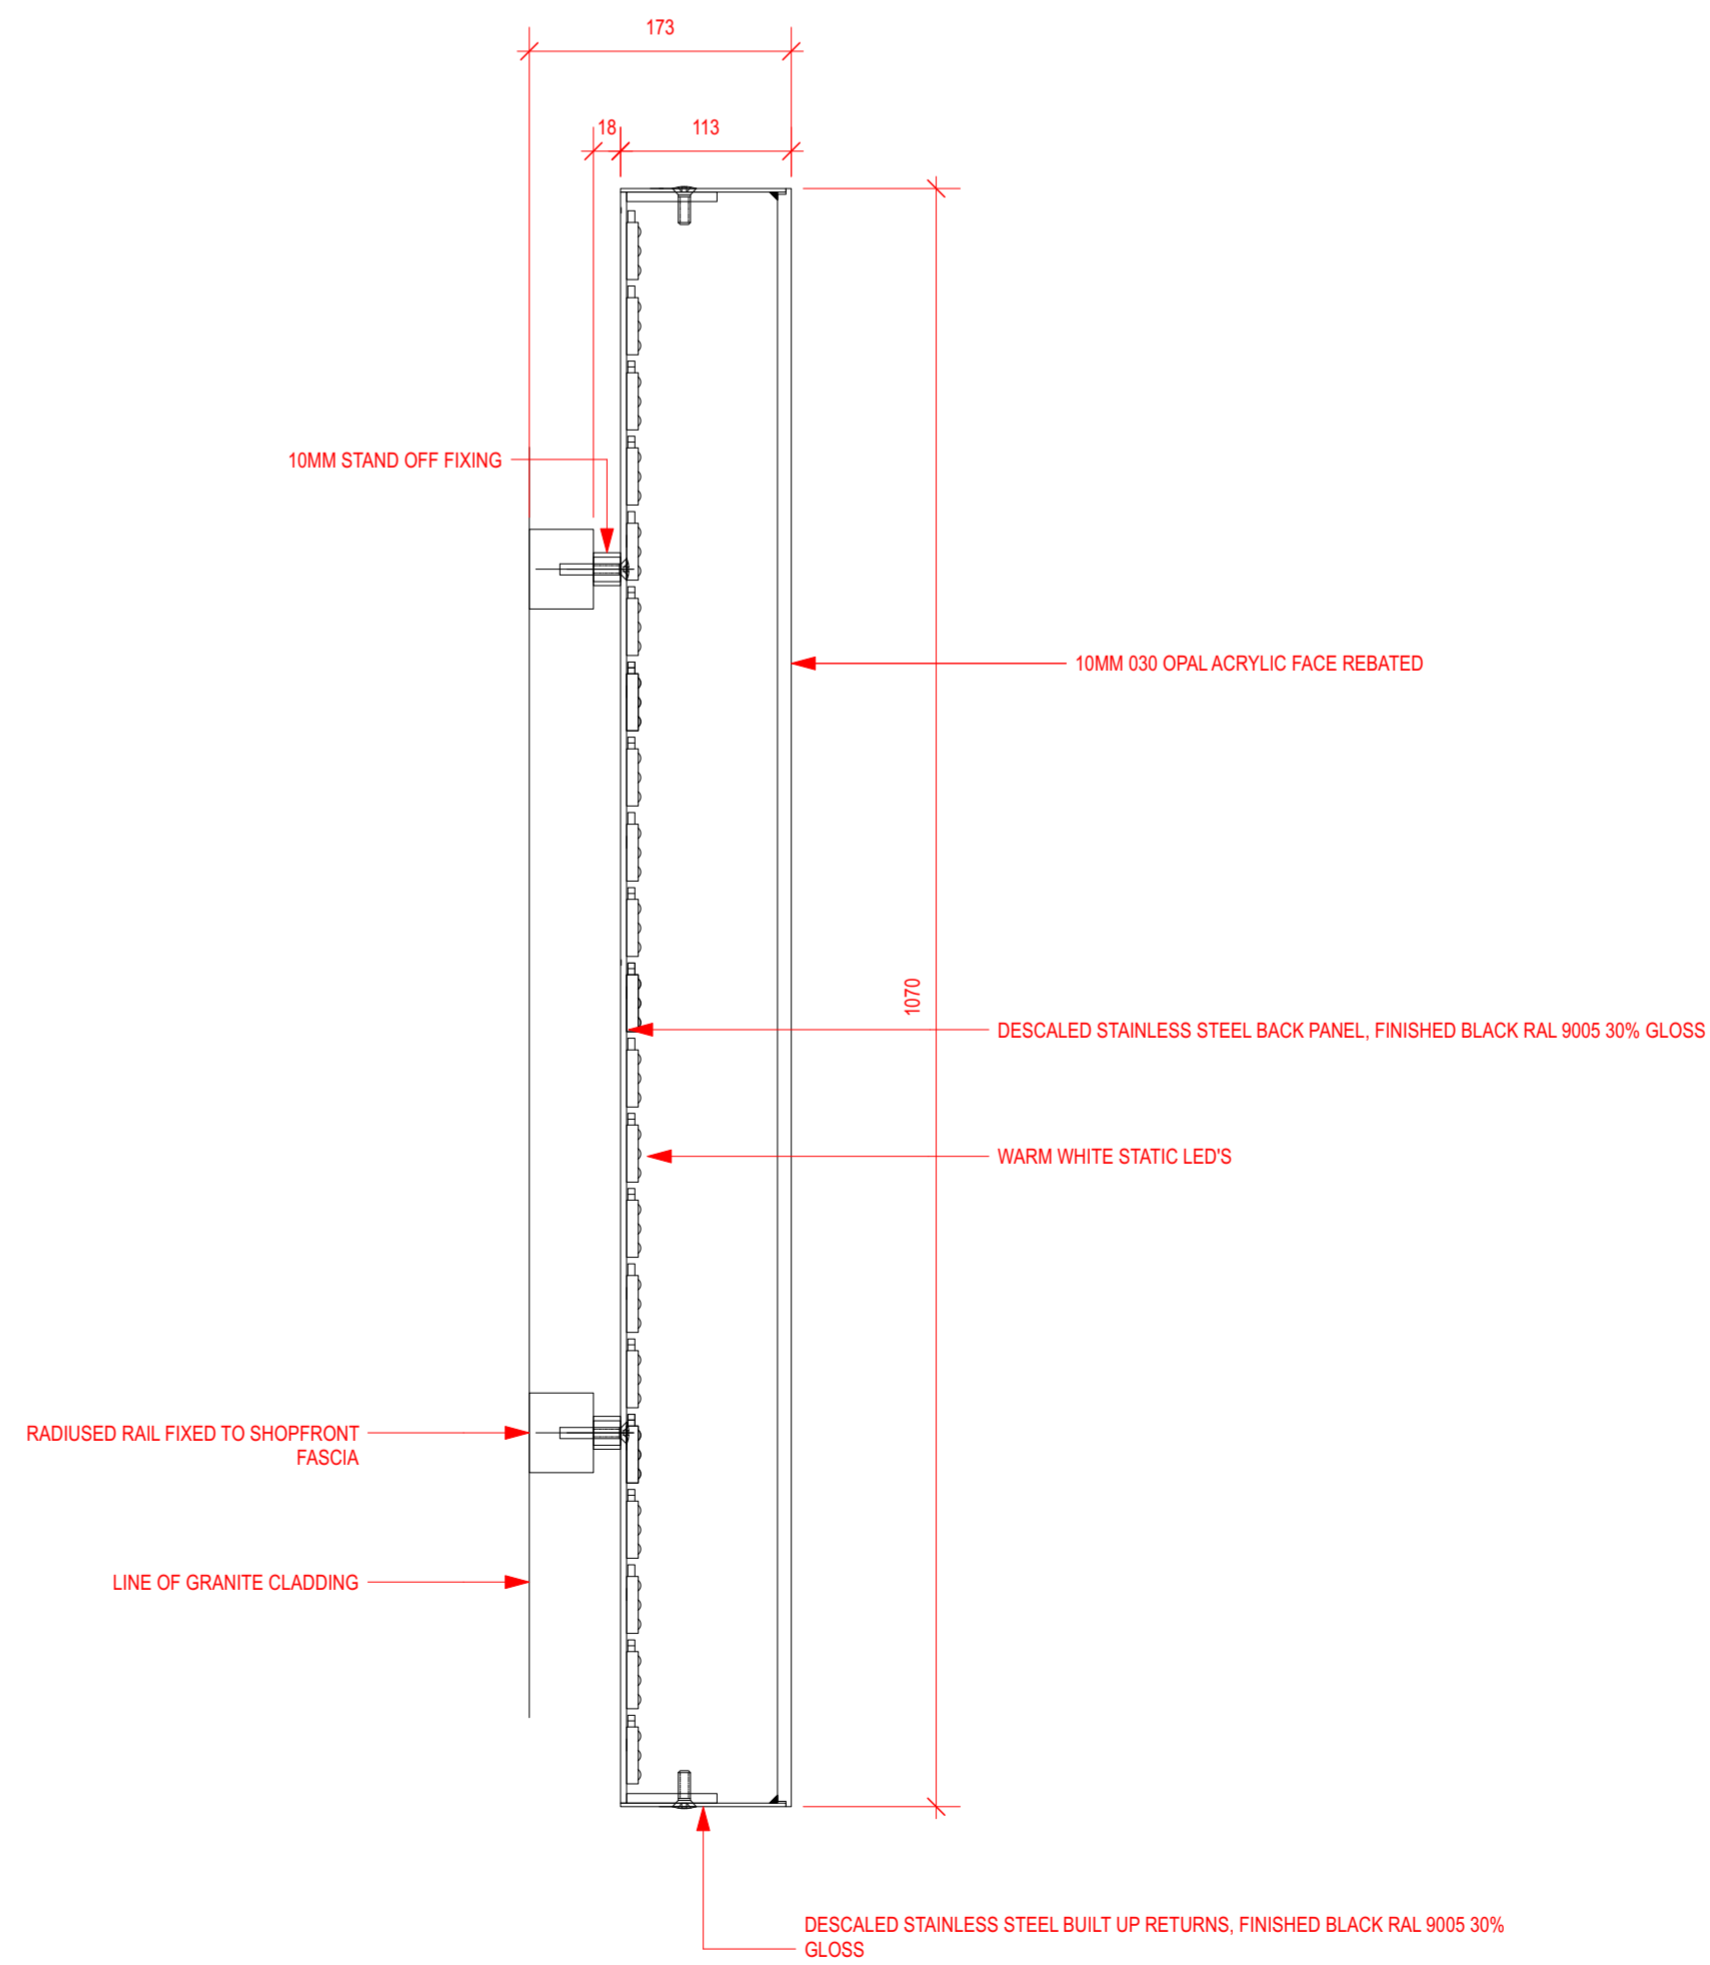

3 **High level signage - section through built up letters**
 Scale: 1:5



ISSUE	REASON	DATE
-------	--------	------

CLIENT
 CONILON LTD



PROJECT
 UNIT 2, KINGS CROSS SQUARE, EUSTON ROAD, LONDON N1C 4DE

DRAWING TITLE
Signage Detail

PROJECT ID.
 BSC.592

DRAWN BY
 JMO

SCALE
 1:5 @ A1

DATE
 SEPT '20

DRAWING NO.
 202

REVISION