



General Notes
 1. Do not scale
 2. All dimensions are shown in millimetres unless otherwise noted

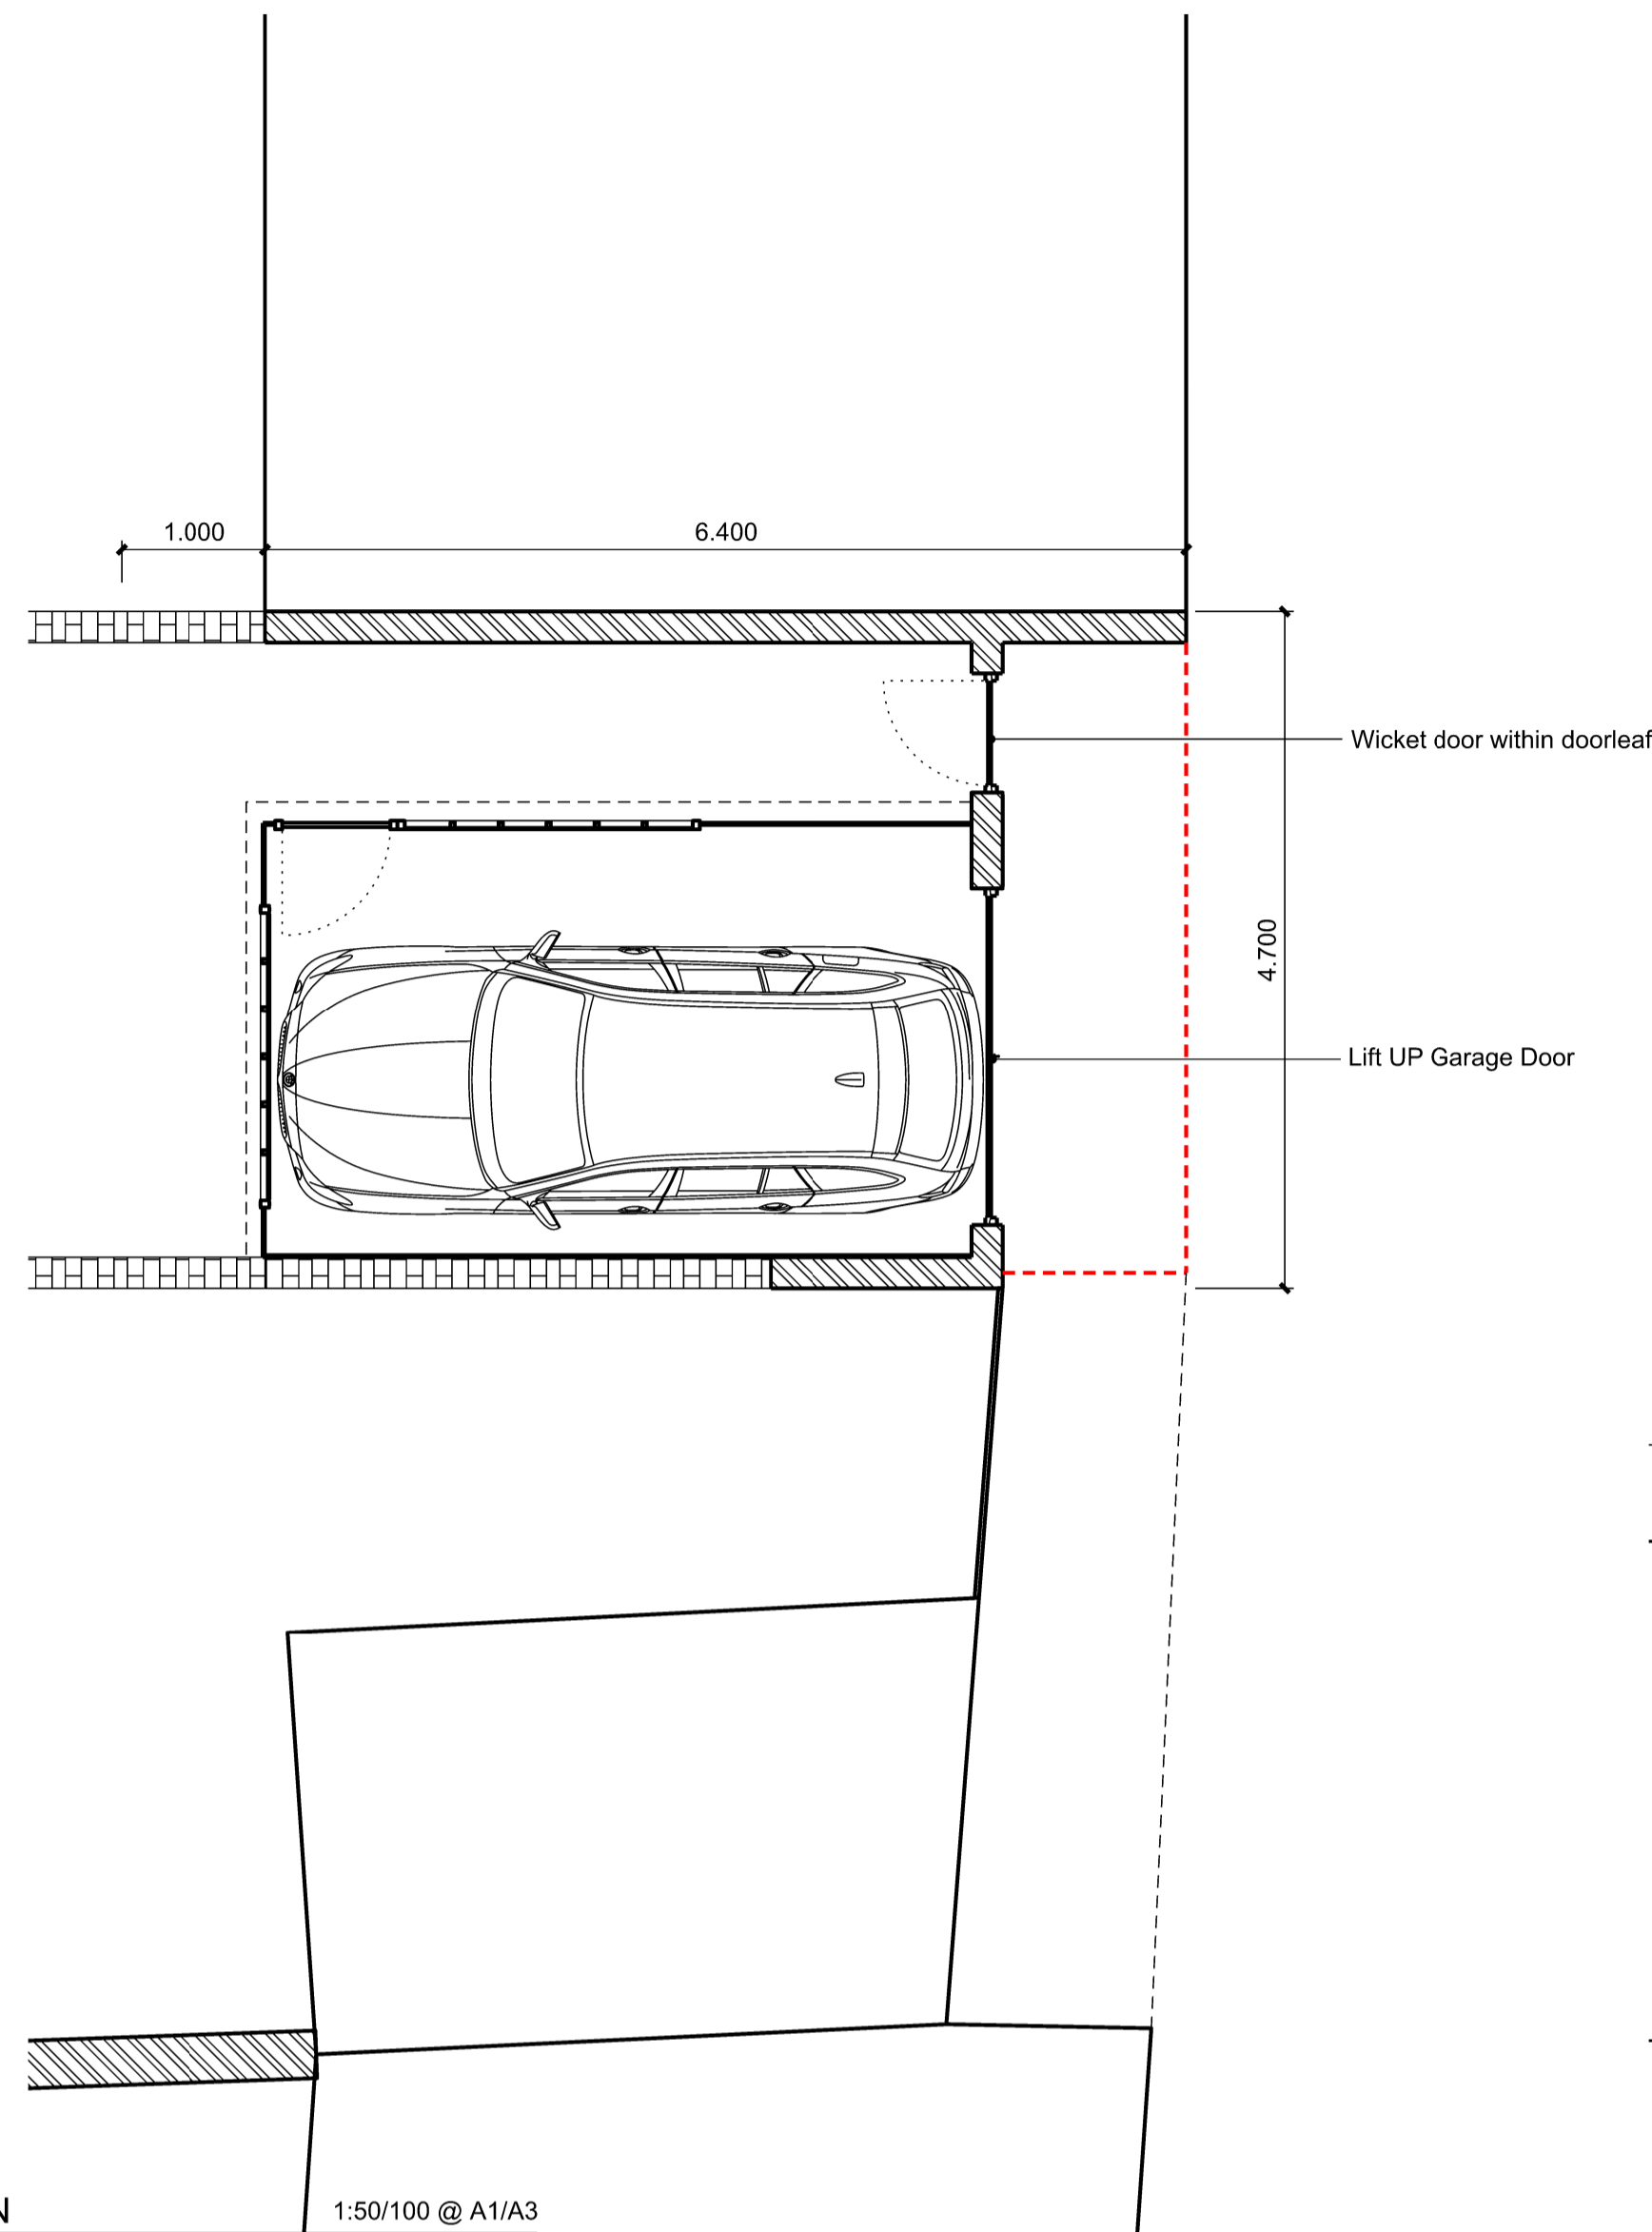


1 PLAN
Ground
1:50/100 @ A1/A3




2 ELEVATION
Garden
1:50/100 @ A1/A3

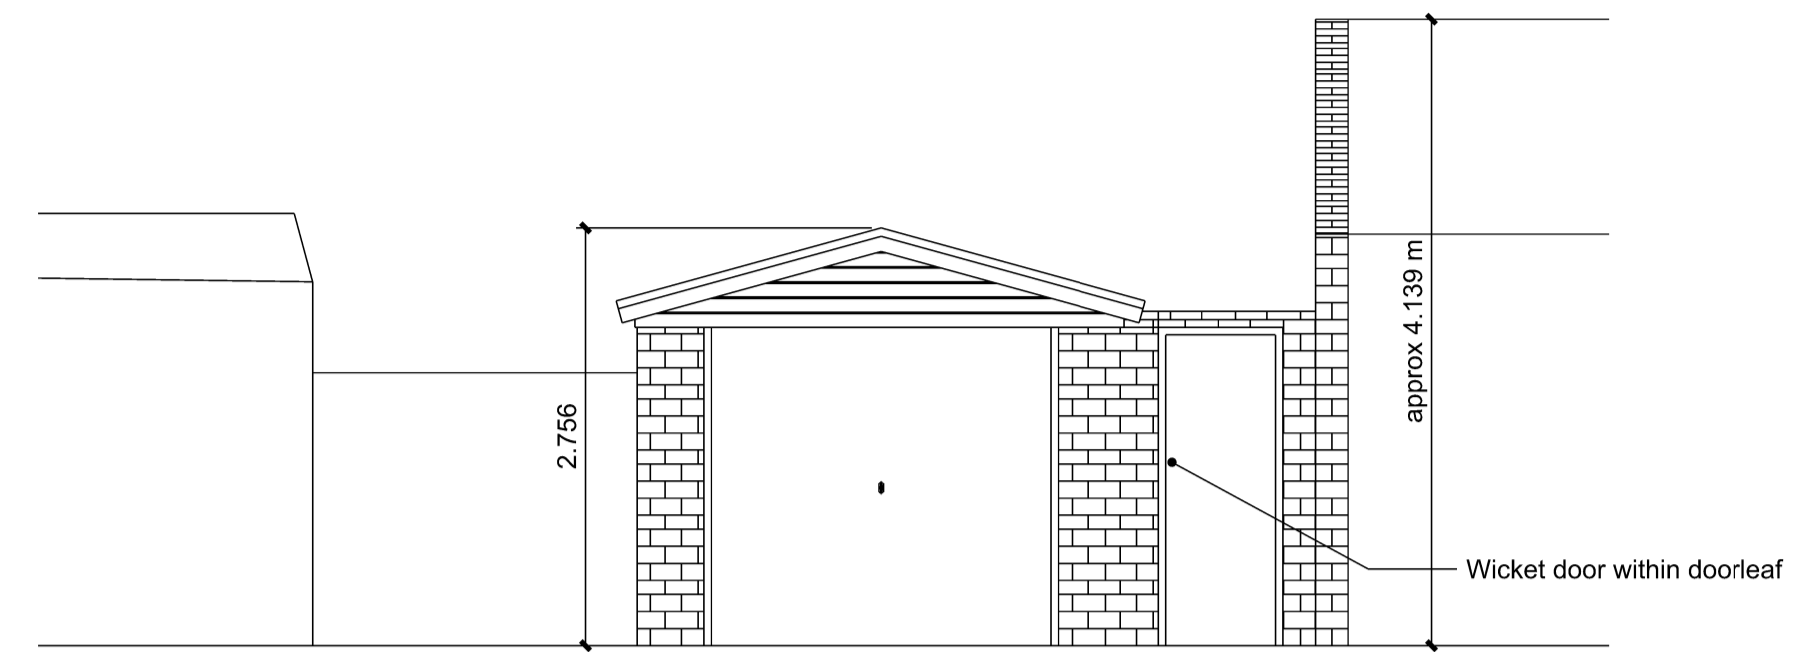


3 ELEVATION
Mews
1:50/100 @ A1/A3

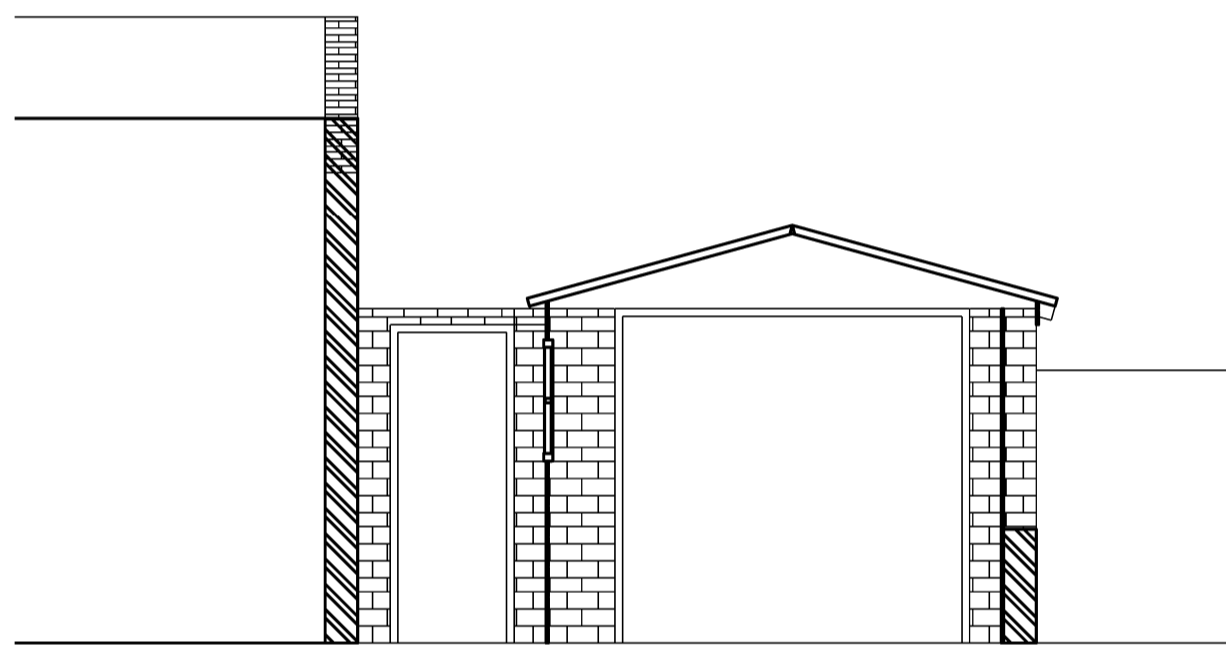


4 SECTION
AA
1:50/100 @ A1/A3

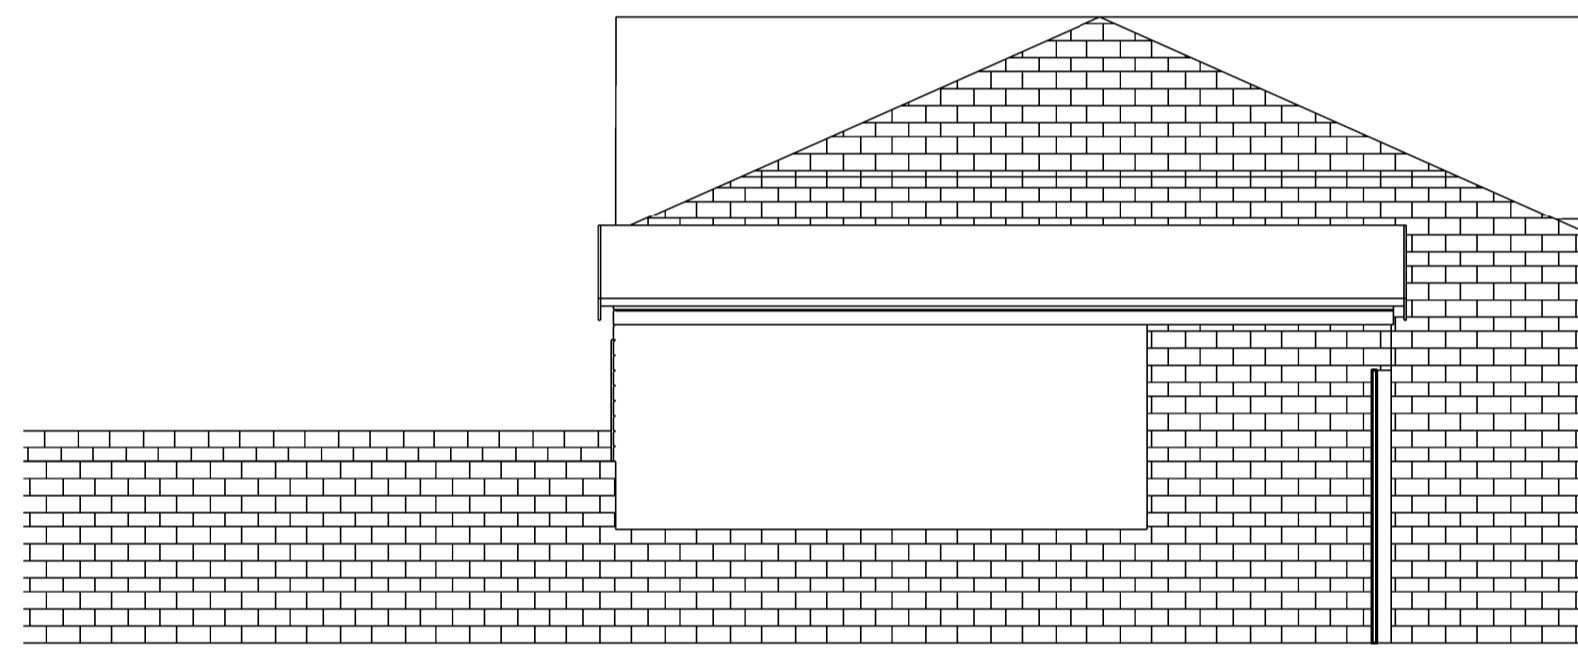

5 ELEVATION
Side (South)
1:50/100 @ A1/A3

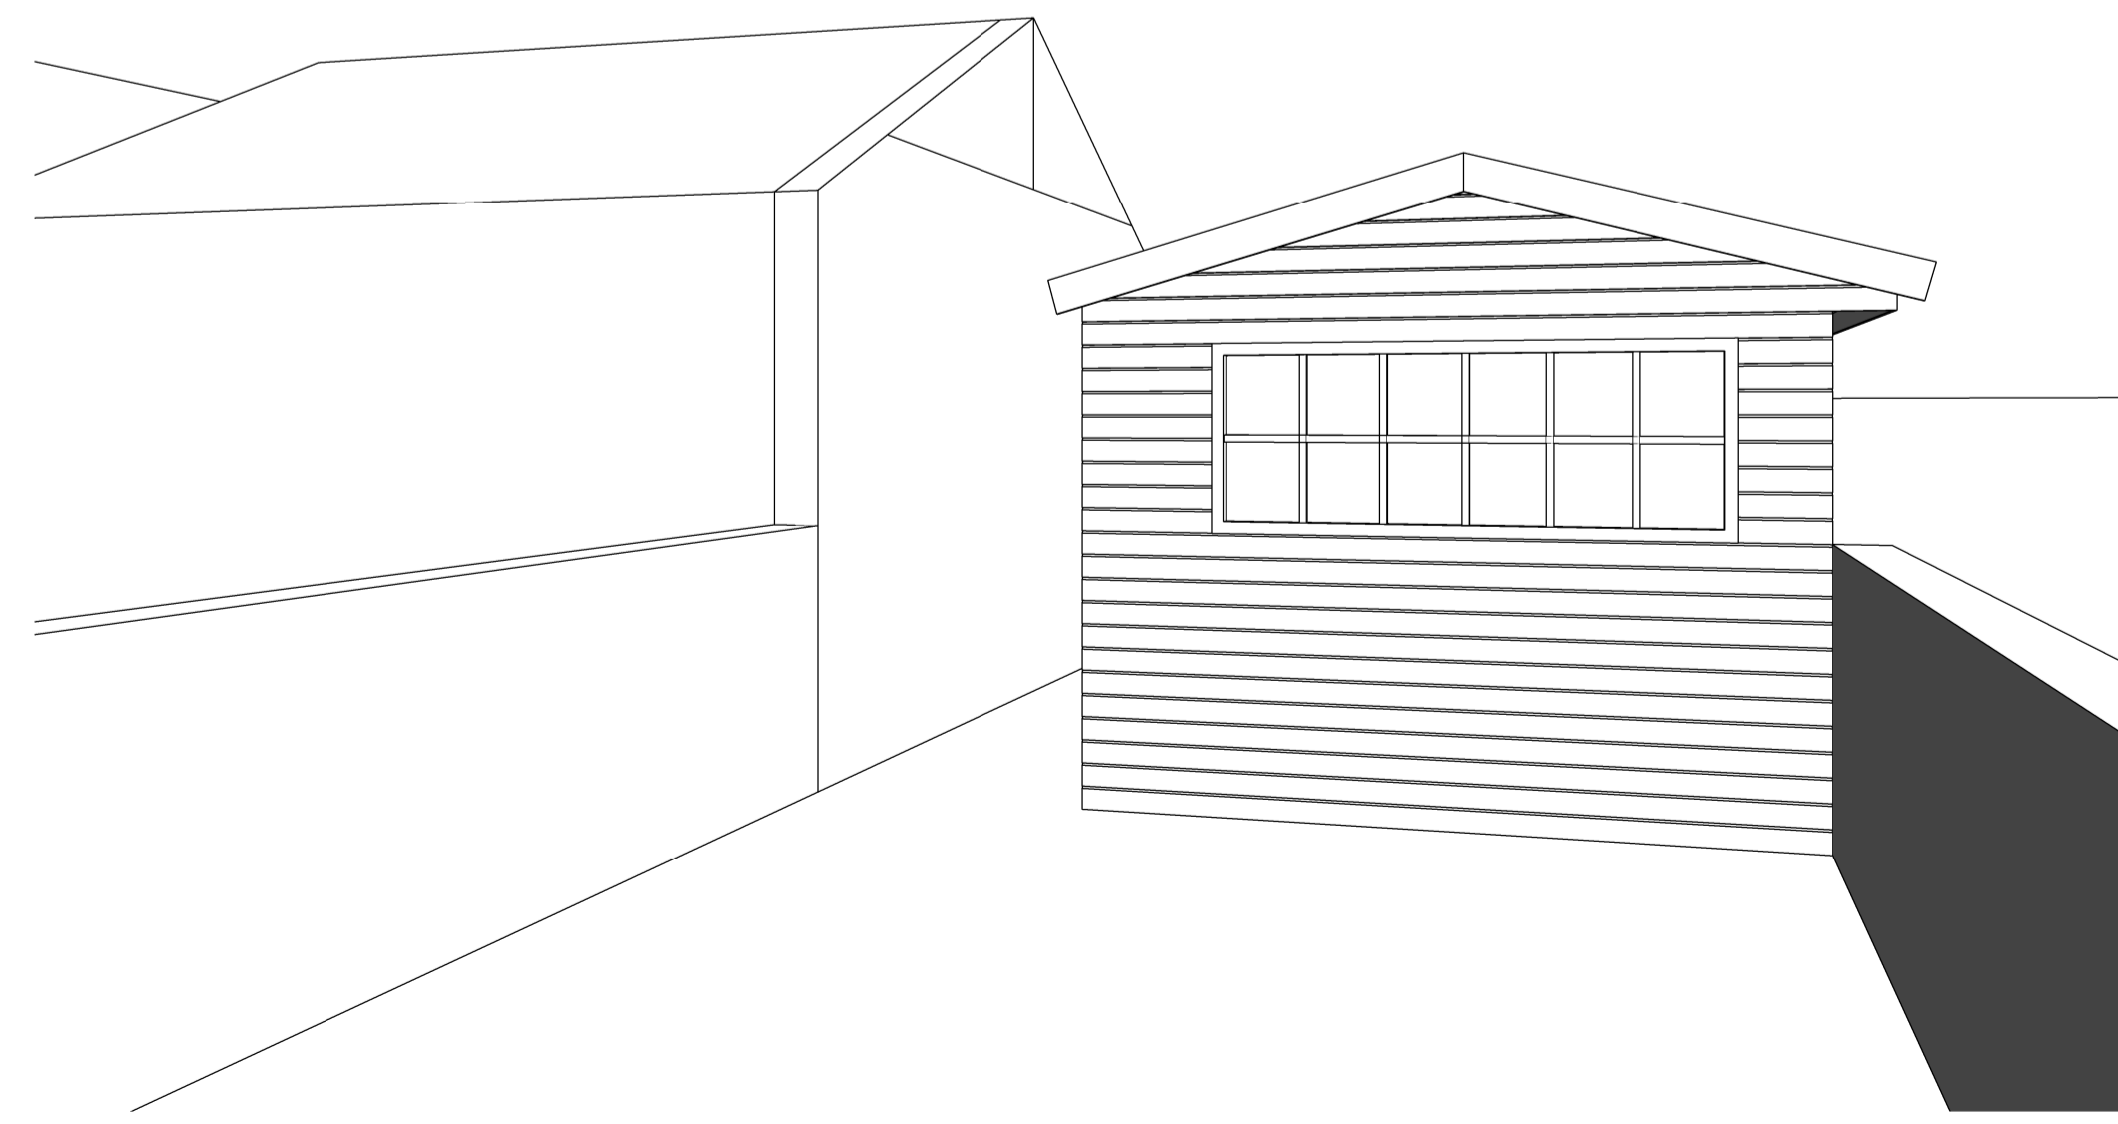

6 VIEW
From Garden
NTS

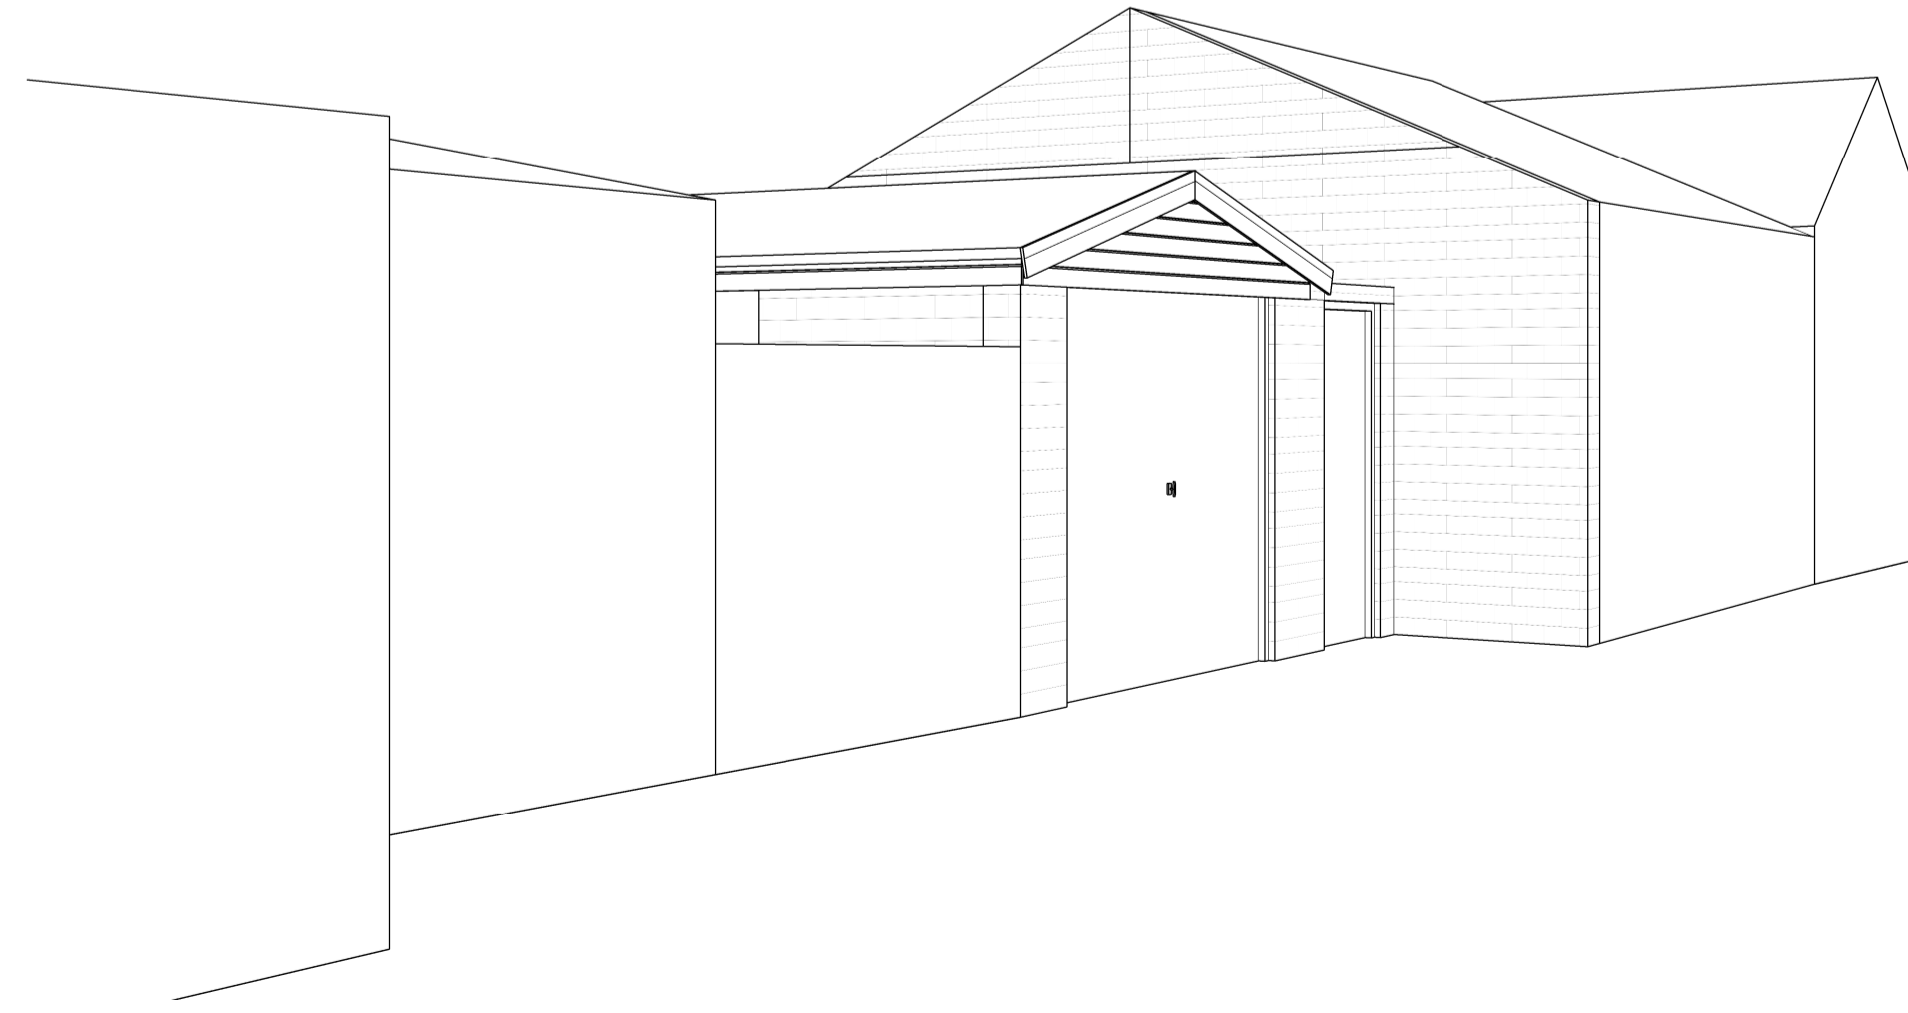

7 VIEW
From Mews
1:20

##	dd/mm/yy	Issue Reason	??
Rev	Date	Reason For Issue	Chk

Key Plan

pawlik + wiedmer
 17 Abernethy Road
 London
 SE13 5QJ
 london@pawlikwiedmer.com
 Tel: 020 7539 3505
 Registered in England & Wales No: 8150462
 Registered Office: 27 Mortimer Street, W1T 3BL, UK

Client
Mrs.C.Bloch
 9 Grove Terrace
 London
 N5

Project
Garage in
Grove Terrace Mews
NW5 1PH

Title
Existing Plan
Section, Elevations
and Views

Status
PRELIMINARY

Project Number 534	Date Nov 2020	Checked By AVF
Revision -	Scale @ ISO A1 1:50	Approved By NP

Drawing Number
550_PW_ZZ_00_DR_A_0400