




Notes:
 Drawings are based on survey data and may not accurately represent what is physically present.
 Do not scale from this drawing. All dimensions are to be verified on site before proceeding with the work.
 All dimensions are in millimeters unless noted otherwise.
 Purcell shall be notified in writing of any discrepancies.

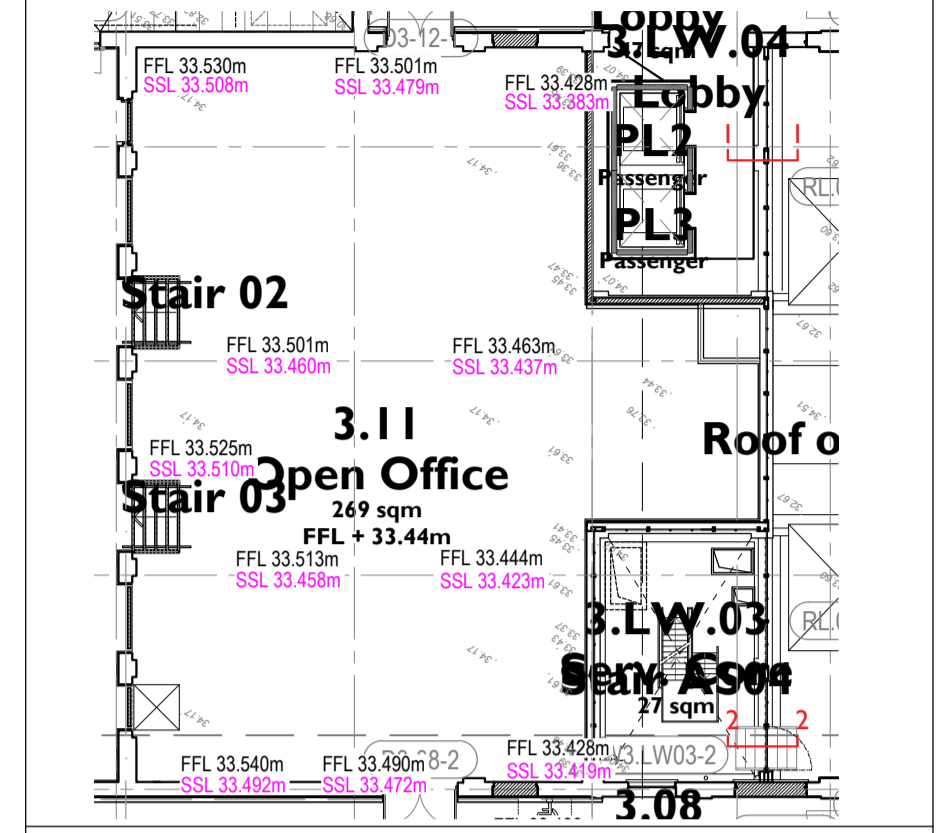


NOTES:
 CURTAIN WALLING AS A CDP ITEM:
 FOR CURTAIN WALLING PERFORMANCE/EMPLOYER'S REQUIREMENTS REFER TO AKT SPECIFICATION CTH-AKT-XXX-SP-25-R-001
 FOR FINISHES REFER TO NBS CLAUSE H11-110A

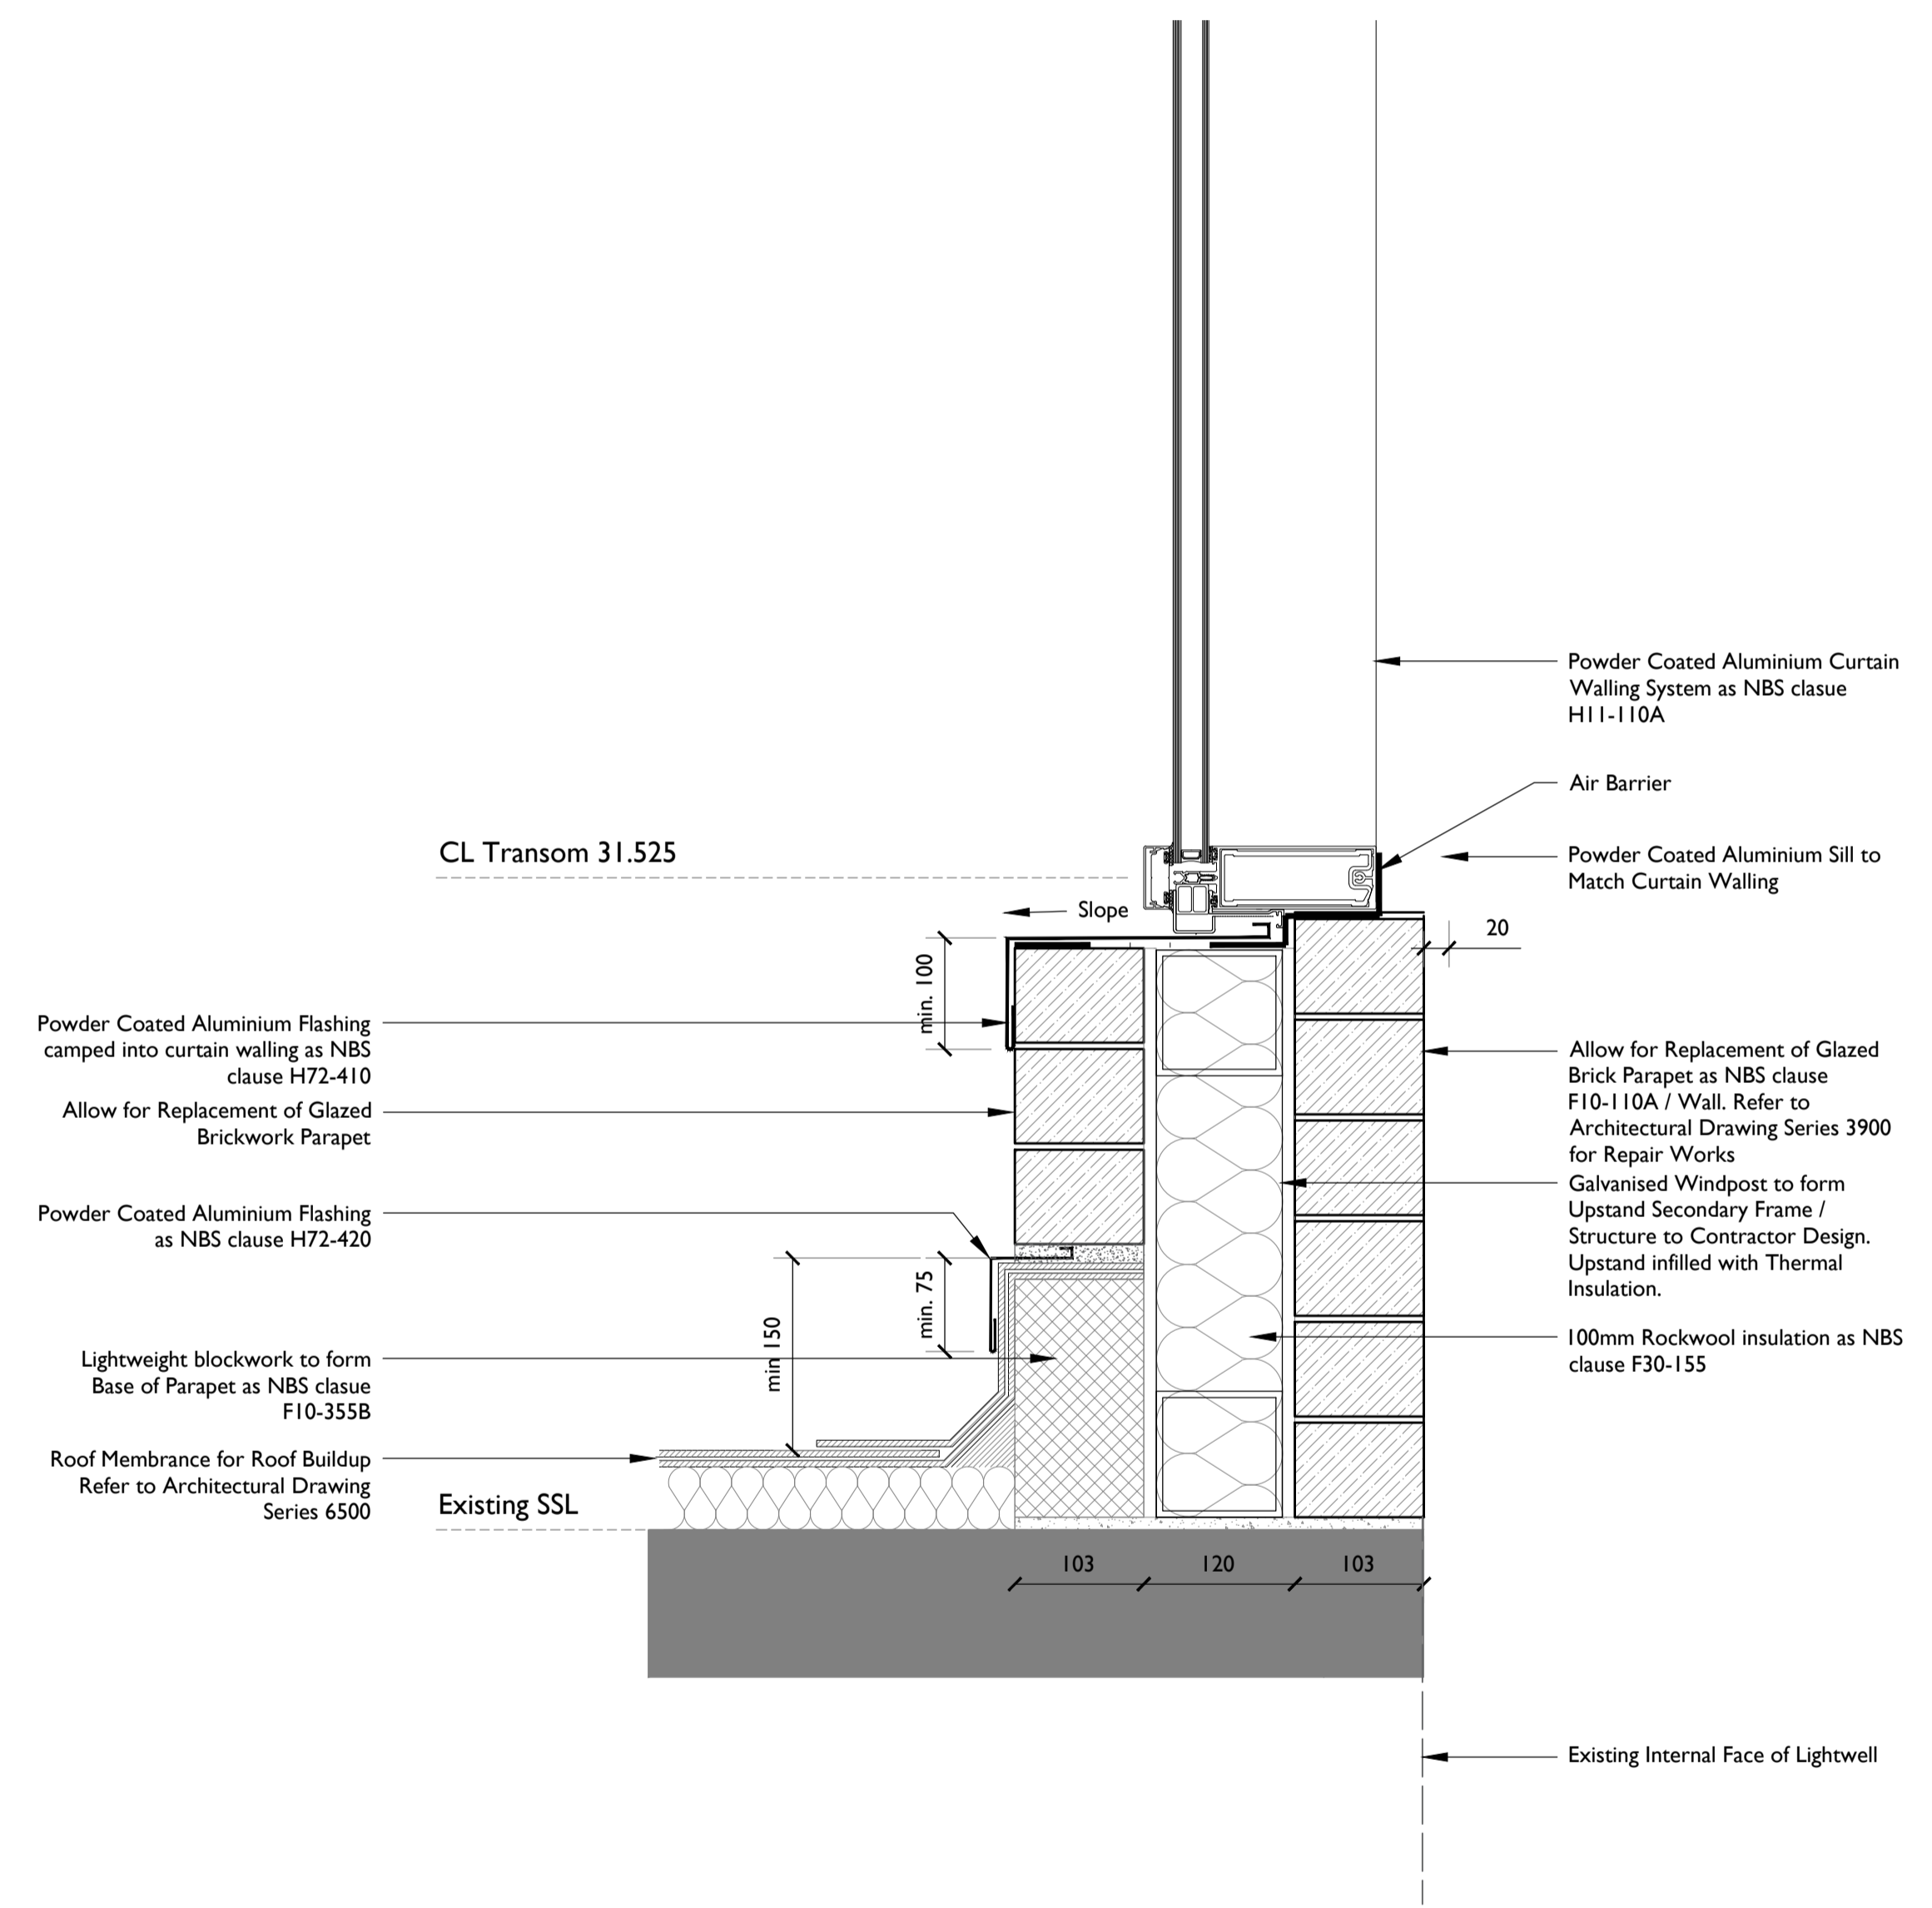

1 CURTAIN WALL PARAPET TYPE 1
 6206 1:5 @ A1

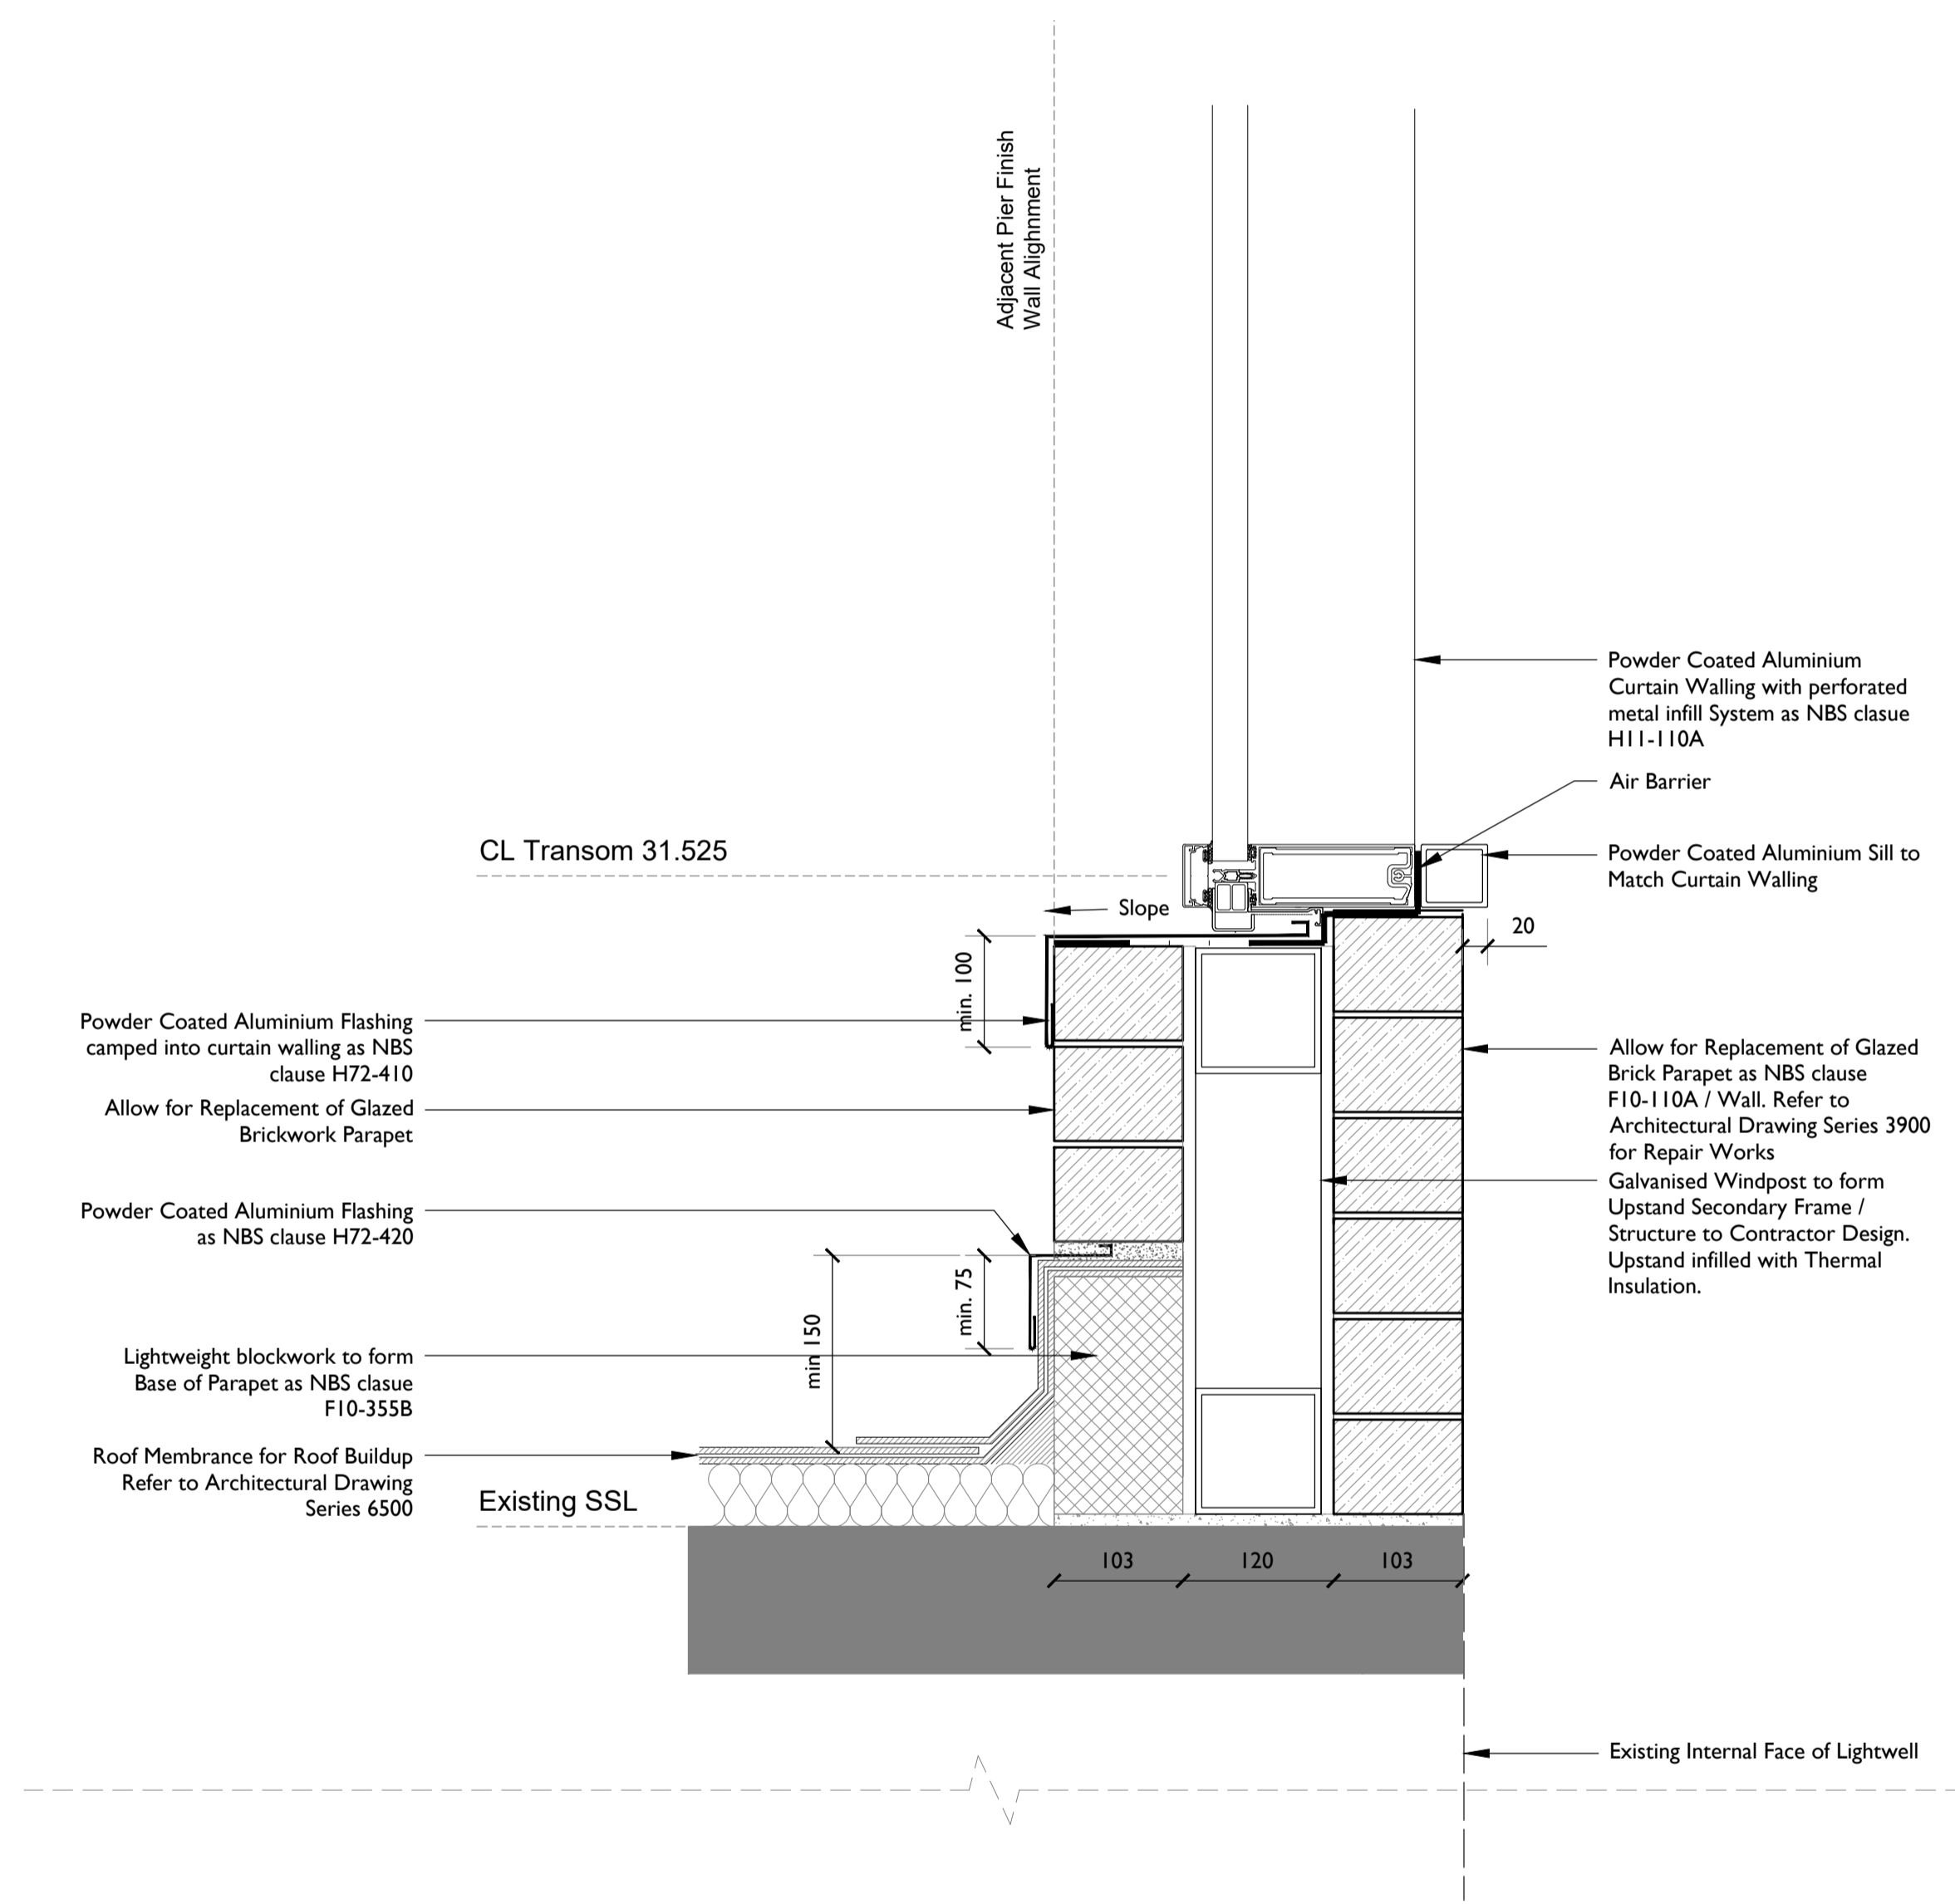

2 CURTAIN WALL PARAPET TYPE 2
 6206 1:5 @ A1

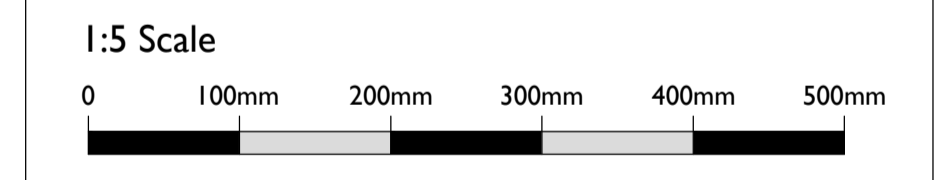

Current	19/10/2020	NS	NS	
ISSUE	DATE	DRAWN	CHECKED	DESCRIPTION
DRAWING TITLE	PROPOSED CURTAIN WALL PARAPET TYPES			
DRAWING NO.	CTH-PUR-L03-DR-25-A-6206			
REVISION	C00			
SIZE & SCALE	A1L	1:5		
DRAWING STATUS	A - For Construction			

CLIENT	Lendlease	
PROJECT	Camden Town Hall	
JOB NUMBER	238664	