

REVISIONS
REV. DATE REVISION NOTES:



KEY



NOTES
1. Do not scale from this drawing.
2. All dimensions are in metres unless otherwise stated.
3. Report all drawing errors, omissions and discrepancies to the architect/designer.

KASIA WHITFIELD DESIGN

KASIA WHITFIELD DESIGN
100, WINDMILL LANE
LONDON, NW3 3SP
M. 07789203533

JOB 26 LOWER MERTON RISE
LONDON NW3 3SP
TITLE LOCATION PLAN

DATE	SCALE	STATUS
2020.11.24	1:1250@A3	MAP
PROJECT NO.	DRAWING NO.	REVISION
LMR26/3	EX0	

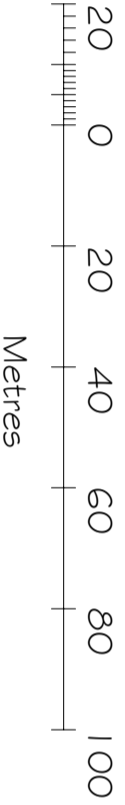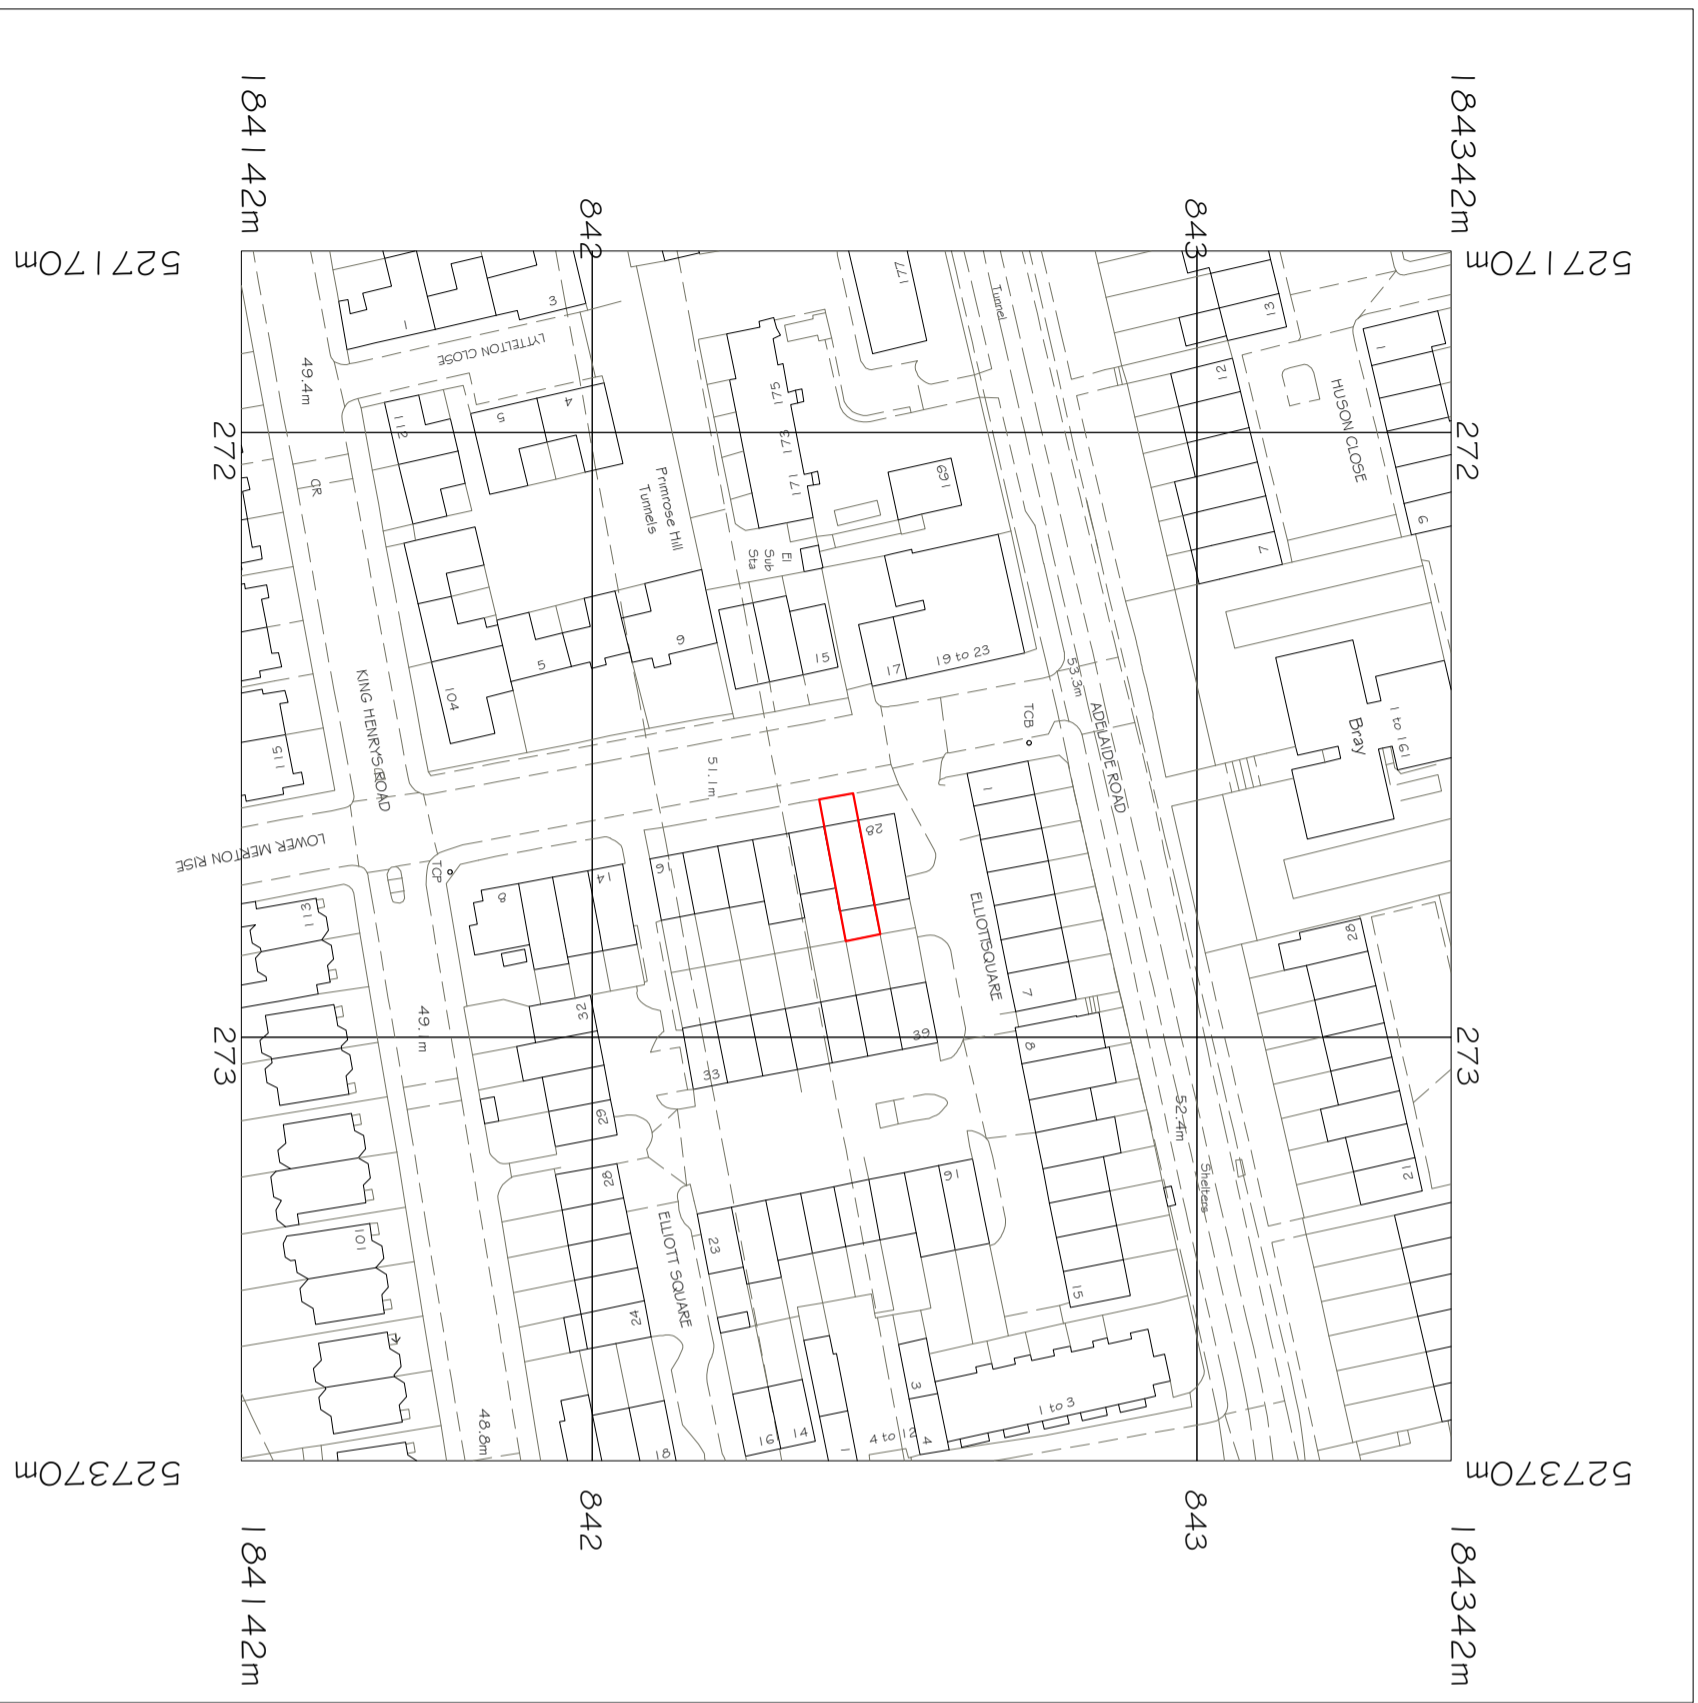

Metres