


RENDER TO MATCH
EXISTING

BRICKWORK TO
MATCH EXISTING

PROPOSED HEIGHT
INCREASE 2,800

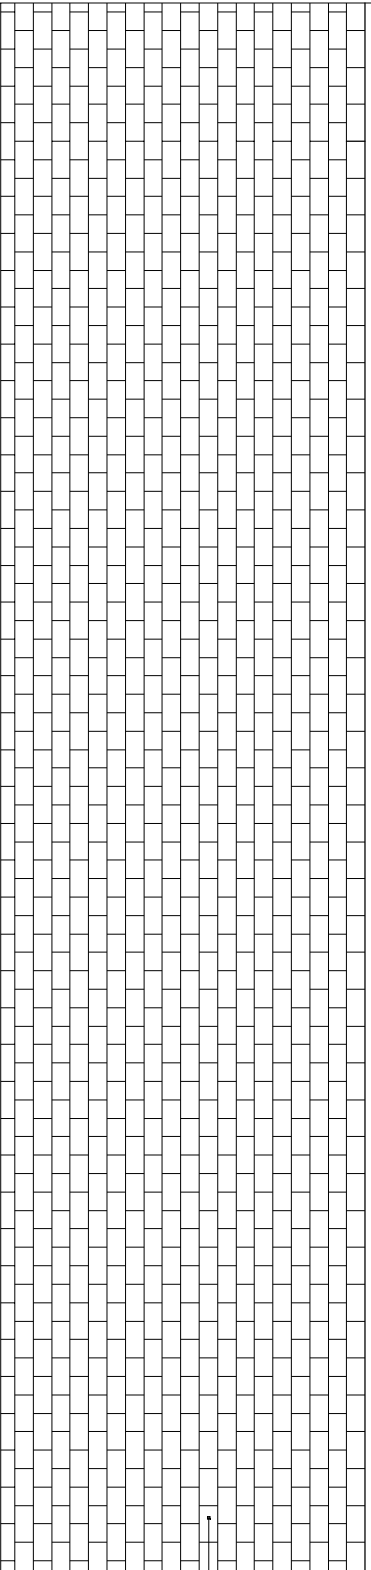

KEY

NOTES

1. Do not scale from the drawing for A/E/C by the architect and full responsibility for the accuracy of the drawing shall remain with the architect.
2. Report all drawing errors, omissions and discrepancies to the architect.

KASIA WHITEFIELD DESIGN

KASIA WHITEFIELD@GMAIL.COM
TEL: 07885036383

JOB: 26 LOWER MERTON RISE
LONDON NW3 3SP

TITLE: PROPOSED SIDE ELEVATION (SOUTH SIDE)

DATE	SCALE	STATUS
2020.11.24	1:50@A3	PROPOSED
PROJECT NO.	DRAWING NO.	REVISION
LMR26/3	PP9	

0m

5m

