



Plan  
1:20 @ A1


Standard Sheffield  
Cycle Stand  
galvanised  
and polyester powder  
coated black, root  
fixed with a timber  
roof

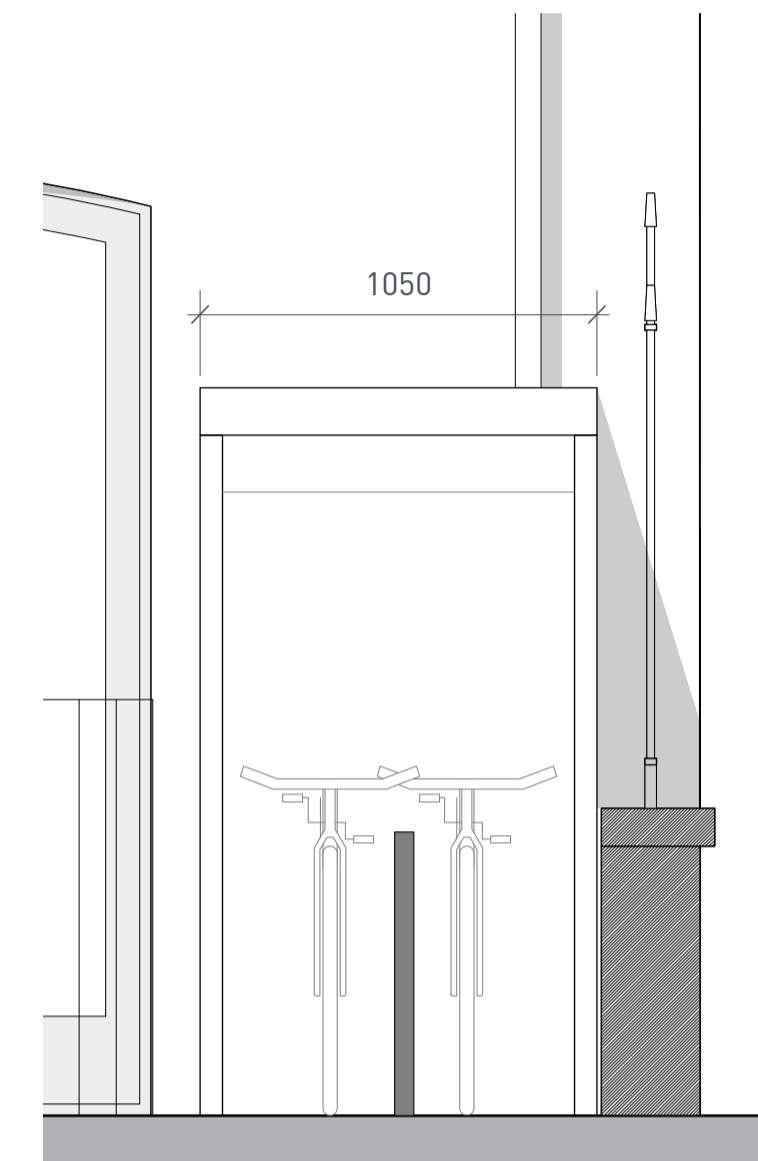


Bike Stand Detail  
1:20 @ A1

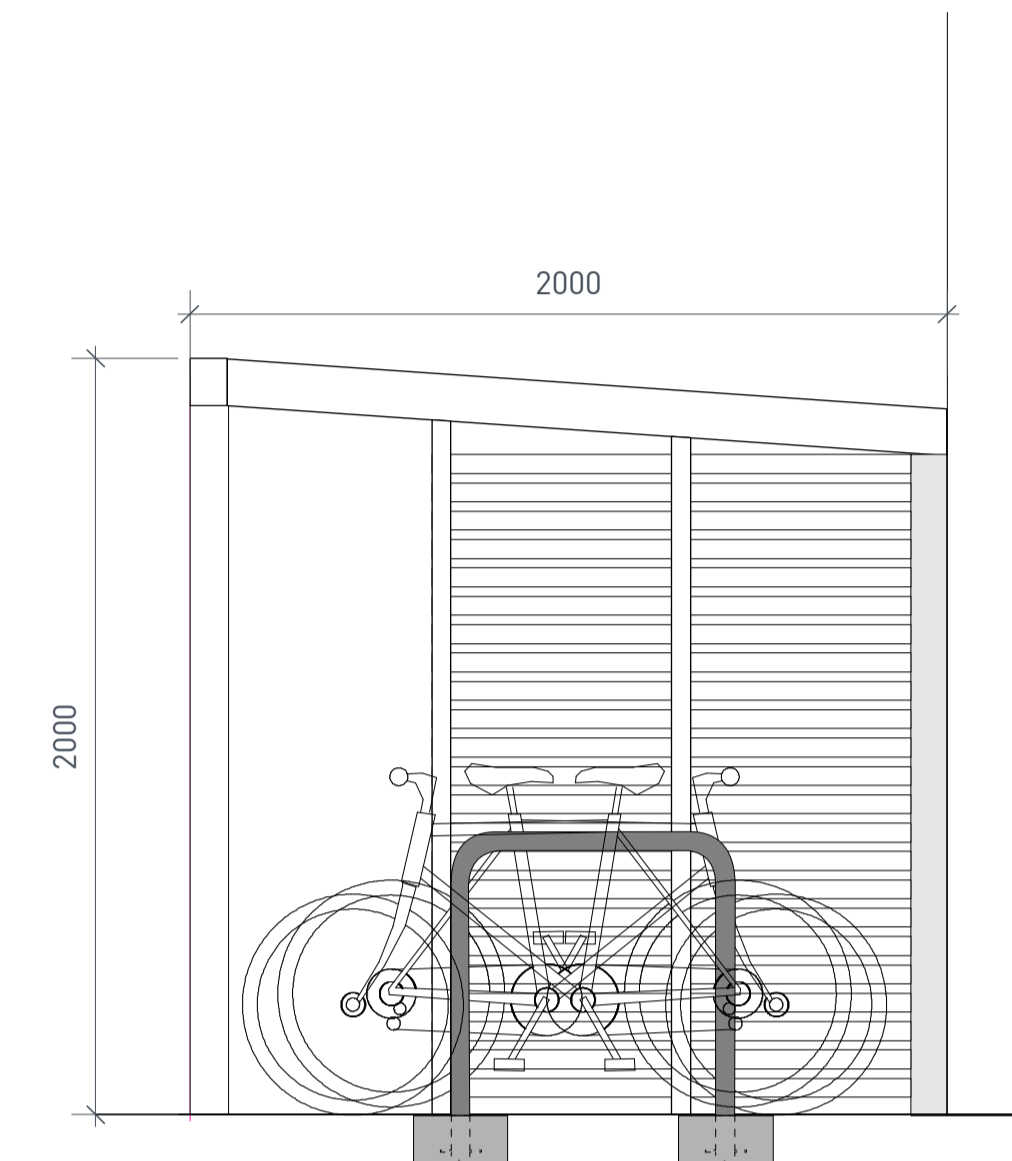


Bike Stand Detail  
1:20 @ A1

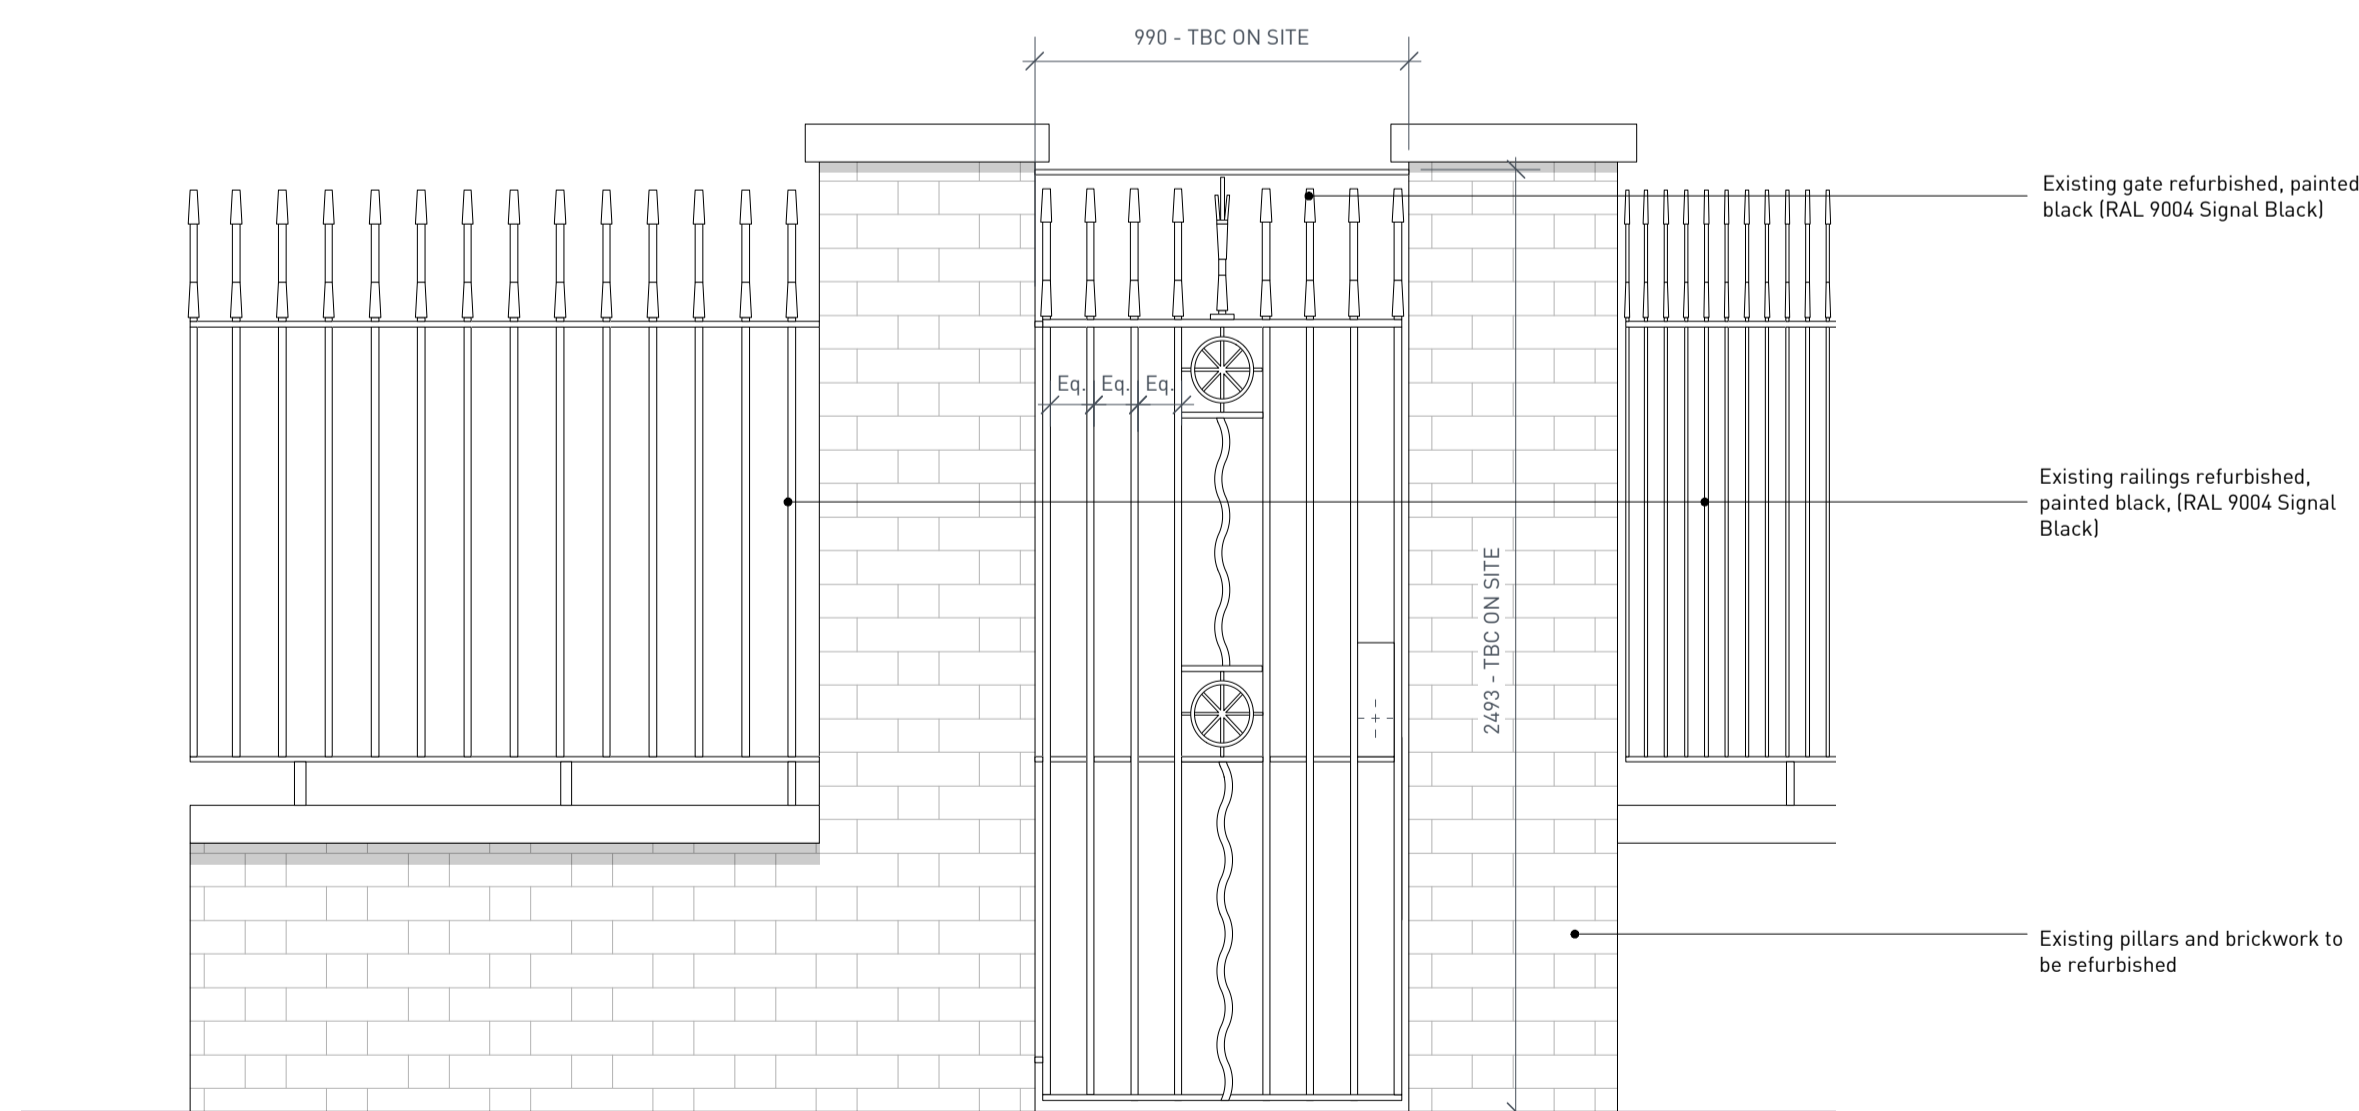

ELEVATION 01  
1:20 @ A1

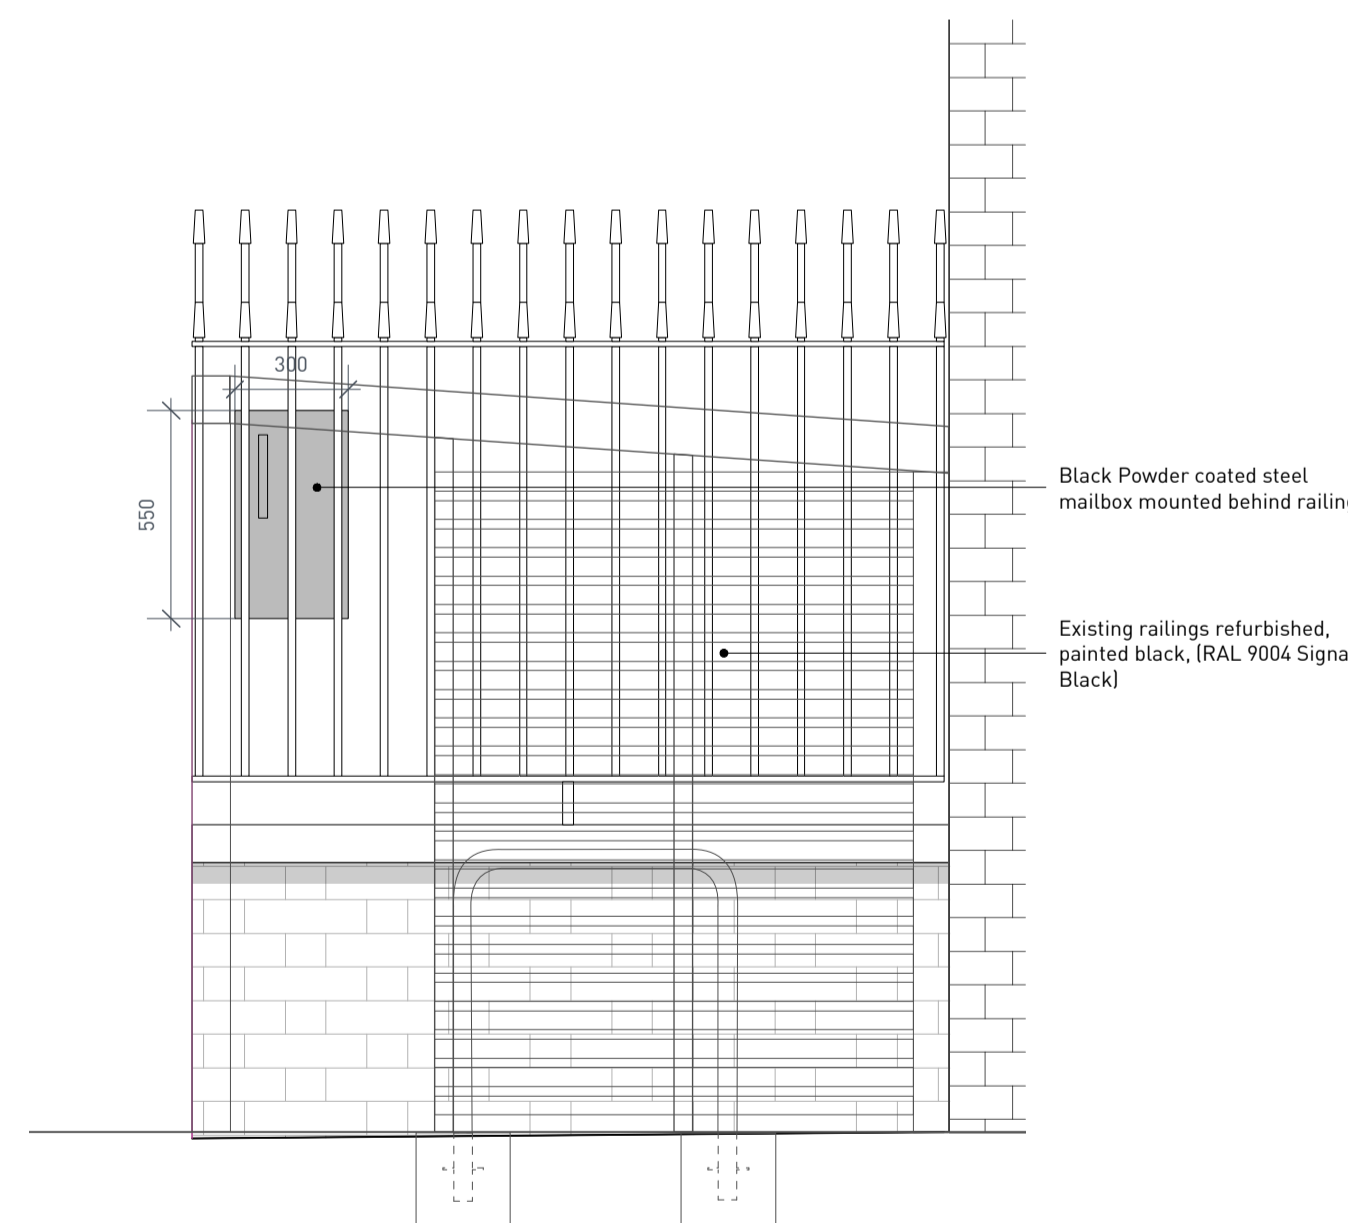

ELEVATION 02  
1:20 @ A1

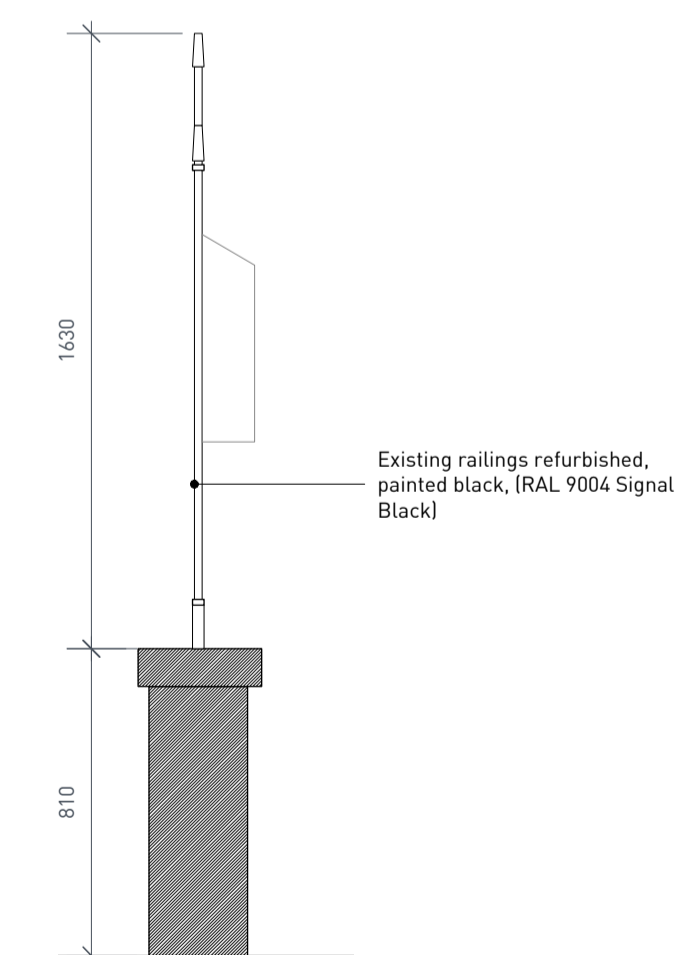

SECTION AA  
1:20 @ A1

REV REV DATE REV COMMENT



**CLARIDGEARCHITECTS**

121 SALISBURY ROAD  
LONDON NW6 6RG info@claridgearchitects.com  
+44(0)20 8969 9223

This drawing is the property of Claridge Architects Ltd. Copyright is reserved & this drawing is issued on the condition that it is not copied, reproduced, retained or disclosed to any unauthorised person, either wholly or in part, without our consent. Do not scale from this drawing. Check all dimensions on site.

22 TOWER STREET  
CLIENT - BRITISH RETAIL CONSORTIUM

TOWER COURT FENCE  
STATUS - PLANNING

DRAWN	CHECKED	REVISION
BS	sl	
SCALE	DRAWING	DATE
1:20 @ A1	18010...ES.01	15.01.21