


KEY

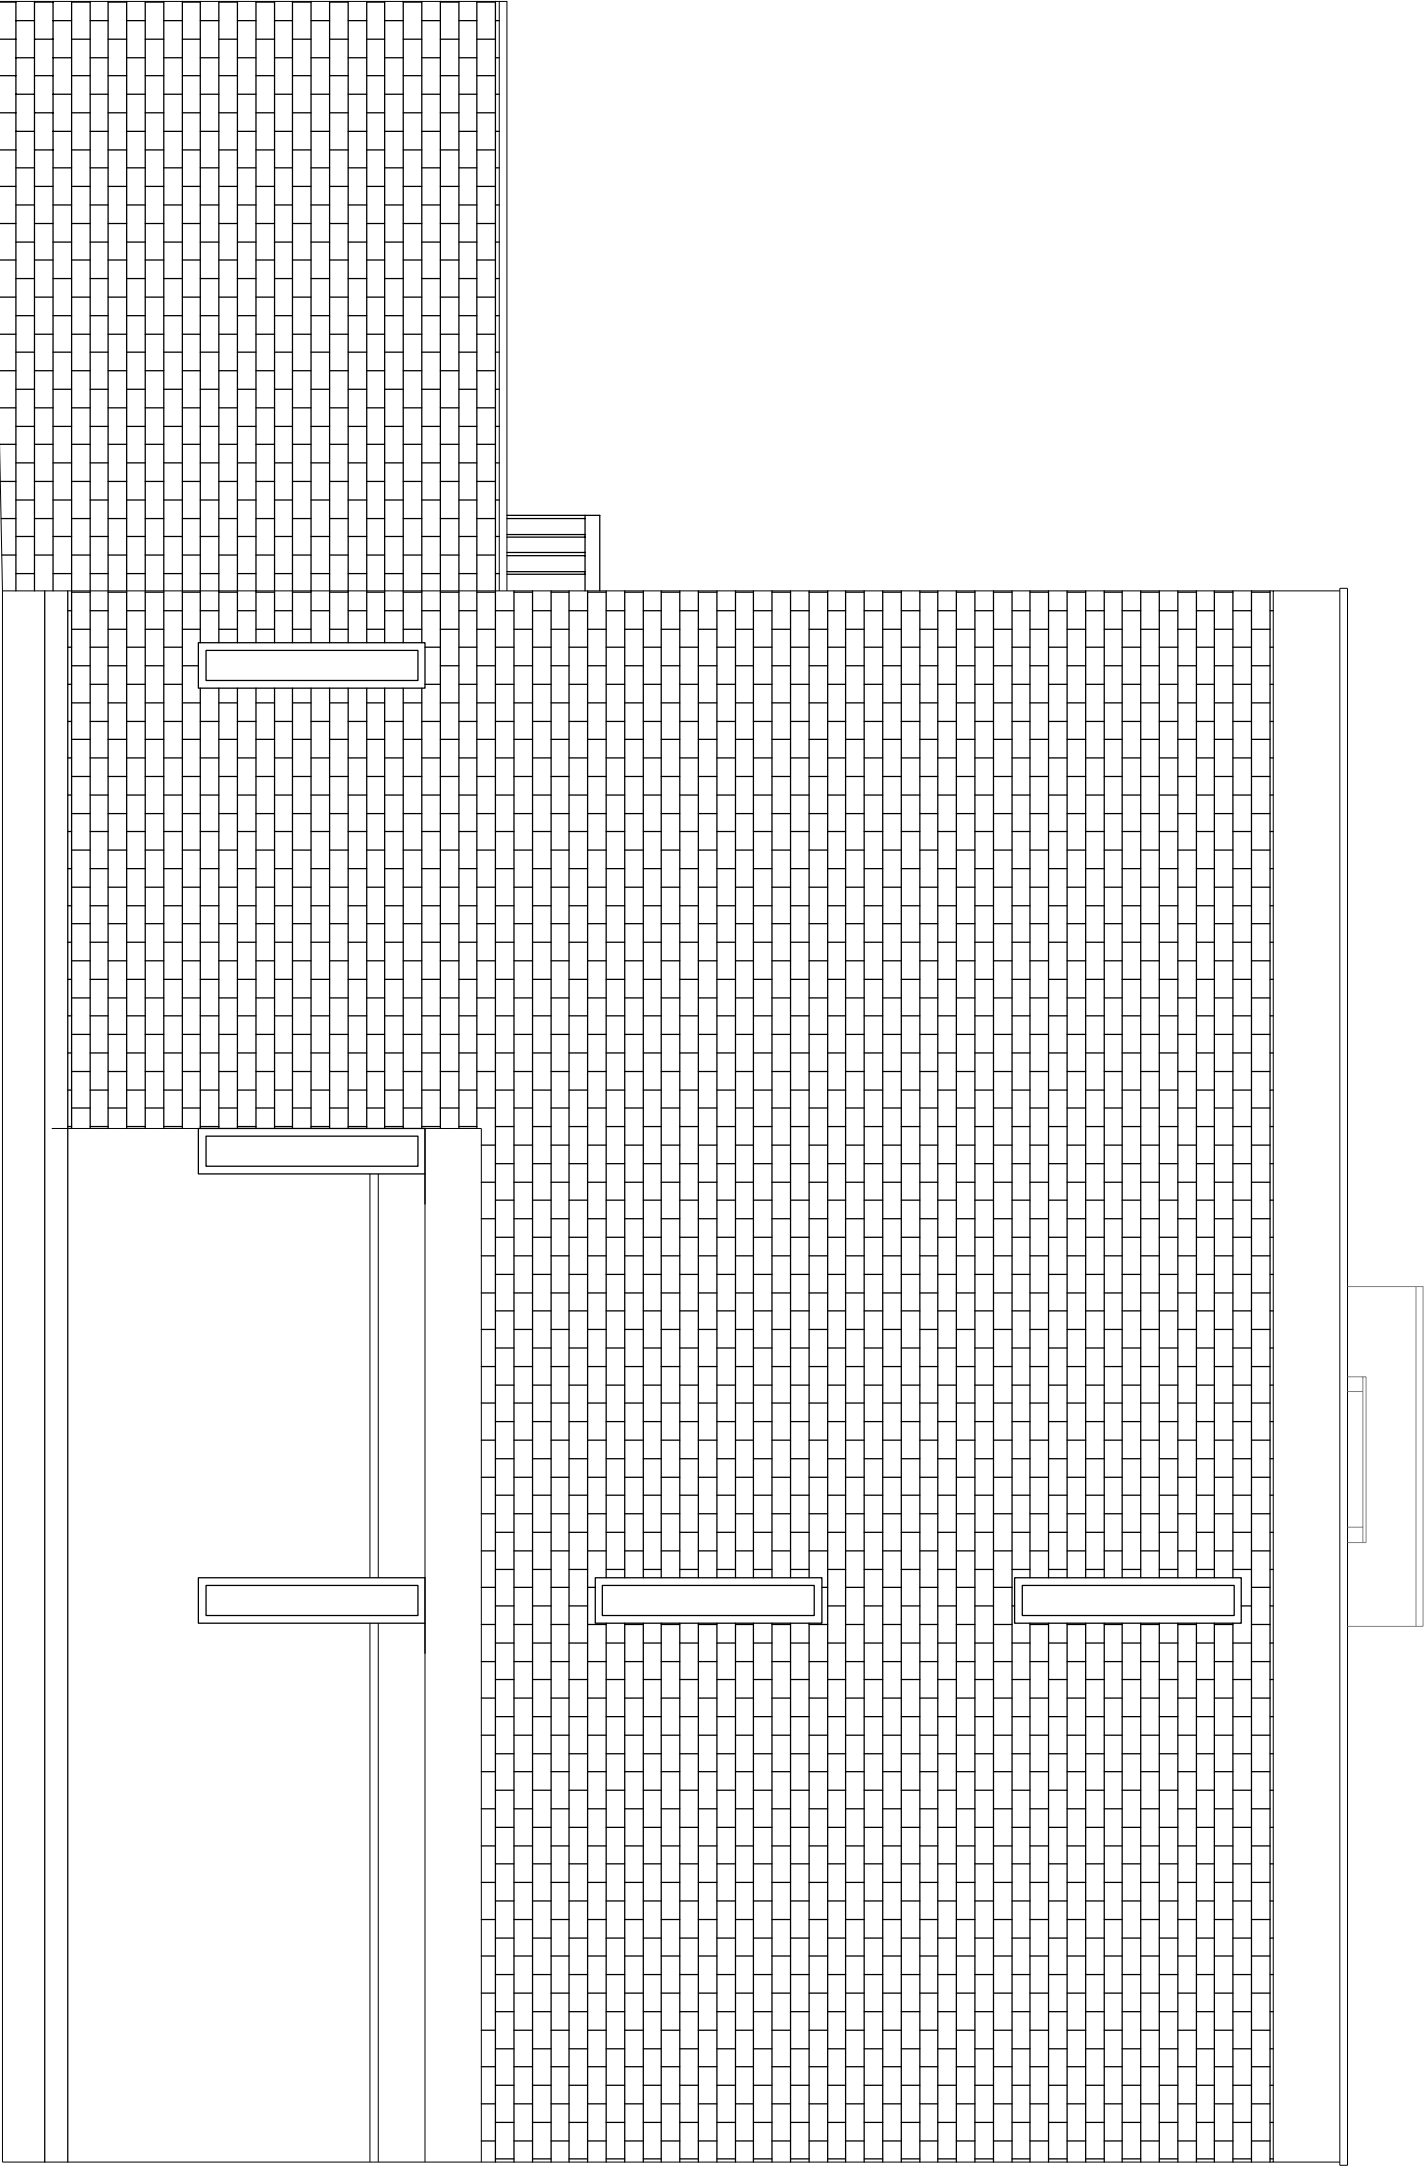

NOTES

1. Do not scale from the drawing for dimensions and level differences to be responsible.
2. Do not scale from the drawing for dimensions and level differences to be responsible.
3. Report all drawing errors, omissions and discrepancies to the architect/designer.

KASIA WHITFIELD DESIGN

KASIAWHITFIELD@GMAIL.COM
TEL: 0785050533
M: 0785050533

JOB 28 LOWER MERTON RISE
LONDON NW3 3SP
TITLE EXISTING SIDE ELEVATION (NORTH SIDE)

DATE	SCALE	STATUS
2020.12.01	1:50@A3	EXISTING
PROJECT NO.	DRAWING NO.	REVISION
LMR28/4	EX8	