

EXISTING PLATFORMS 4 & 5 GENERAL ARRANGEMENT AND DEMOLITION PLAN - SUBSURFACE


SCALE 1 : 100

These notes are based on the use of experienced and competent contractors carrying out the work using an approved safe method of working

Key to Health and Safety Symbols

- Indicates a residual risk requiring a compulsory action
- Indicates a residual risk for information
- Indicates a residual risk requiring a prohibitive action
- Indicates a residual risk as a warning

Safety, Health and Environmental Information	
Notes below are additional to hazards/risks normally associated with this type of work. Numbers correspond to Risk Register references - see General Notes drawing for details.	
Construction	
C01	Asbestos within existing platform structure
C04	Services on platform wall and buried within platform
C07	Damage/Stability of existing foundations
Operations, Maintenance, No risk identified	
OM09	Existing refuge areas insufficient and access difficult
Dismantling / Demolition (Future) No risk identified	
Refer to general notes and the Principal Contractor for more information about the risks associated with this work.	

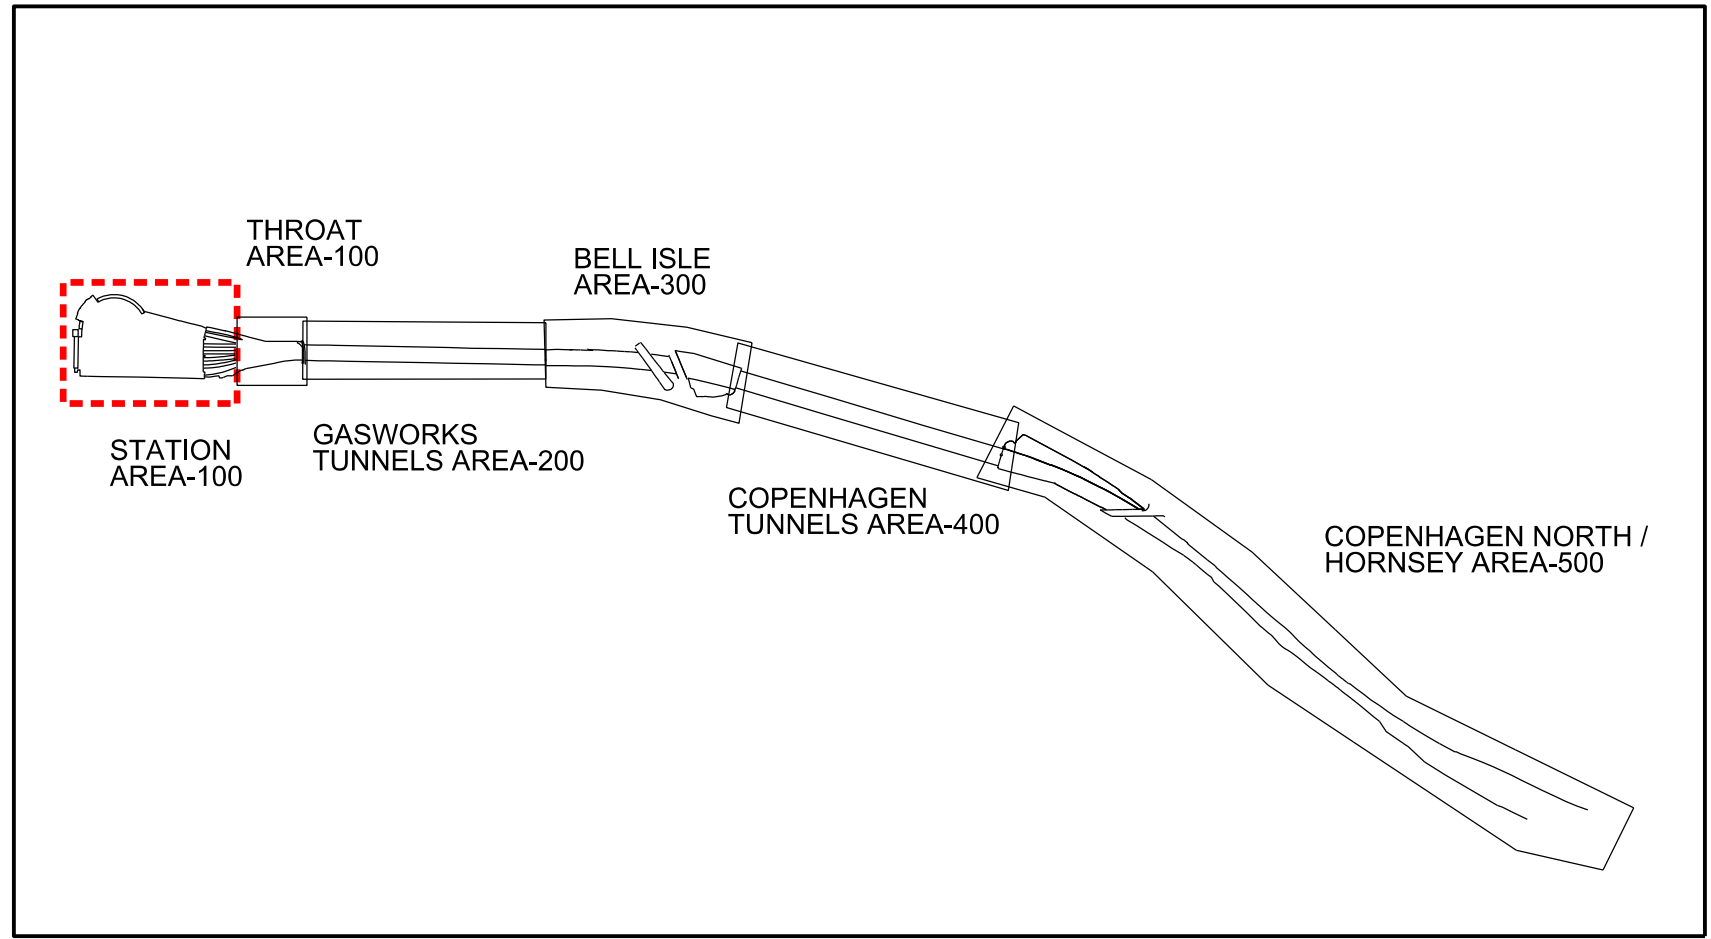

KEY PLAN
NOT TO SCALE

Legend/Notes

- DO NOT SCALE FROM DRAWING. USE FIGURED DIMENSIONS ONLY.
- ALL DIMENSIONS ARE IN MILLIMETRES AND LEVELS ARE IN METRES AOD.
- DRAWING TO READ IN CONJUNCTION WITH:
 - 152319-MOS-DRG-ECV-070018 - PLATFORMS 4/5 DEMOLITION PLAN SURFACE
 - 152319-MOS-DRG-ECV-070019 - PLATFORMS 4/5 DEMOLITION PLAN SURFACE
 - 152319-MOS-DRG-ECV-070040 - PLATFORMS 4/5 DEMOLITION SECTIONS
 - 152319-MOS-DRG-ECV-070041 - PLATFORMS 4/5 DEMOLITION SECTIONS
 - 152319-MOS-DRG-ECV-070103 - PLATFORMS 4/5 PROPOSED PLATFORM
 - 152319-MOS-DRG-ECV-070240 - PLATFORMS 4/5 PROPOSED SECTIONS
 - 152319-MOS-DRG-ECV-070241 - PLATFORMS 4/5 PROPOSED SECTIONS
- PROPOSED (DESIGN) CHAINAGES SHOWN ON DRAWING
- CONDITION OF EXISTING WALL TO BE ASSESSED FOR RE-USE
- EXCAVATED FILL CAN BE RE-USED SUBJECT TO CHEMICAL AND PHYSICAL TESTING IN ACCORDANCE WITH THE SPECIFICATION AND MATERIAL MANAGEMENT STRATEGY.
- CONTRACTOR TO INVESTIGATE EXISTING SERVICES IDENTIFIED AND DECOMMISSION DIVERT WHERE NECESSARY.
- THIS DESIGN HAS BEEN BASED UPON LDO 'KX Master Federated Model Tracker' AS EXPORTED ON 04/03/2020.
- FOR LIGHTING COLUMN MODIFICATIONS REFER TO DRAWING 152319-ITD-DRG-EDS-000012.

KEY :

EXISTING PLATFORM

EXISTING FILL TO BE REMOVED DOWN TO FORMATION LEVEL FOR PROPOSED WORKS

COLOUR CONVENTIONS
BLACK - EXISTING OR UNCHANGED
BLUE - MODIFIED OR TO BE MOVED
GREEN - REDUNDANT OR TO BE REMOVED
RED - PROPOSED OR ADDITIONAL
PURPLE - WORKS BY OTHERS
ORANGE - FUTURE WORKS
CIVIL - TEMPORARY WORKS

P02.1	17/12/19	Issued for Construction	MP	HH	HS
C01	18/12/19	Issued for Construction	MP	HH	HS
P03.1	11/03/20	Issued for Construction	JE	HH	HS
C02	13/03/20	Issued for Construction	JE	HH	HS
Rev	Date	Description of Revisions	Drawn	Chkd	Appr
Status			Submittal		
Accepted for Stage 6			A6		



Authorised: I.CARTER Signed: IC Date: 13/03/20

Contractor(s)
Morgan Sindall Plc

Location/Level	No Specific Location	
Type	CAD Drawing	Sub-type
Role	Civil Engineer	General Arrangement
Volume/System	No Specific Volume or System	Discipline
Phasing	To be Removed	Grip Stage
Project	Kings Cross Remodelling	
Contract No.		
Contract Title		

Contract No.

Contract Title

Contract Title

