



EXISTING PLATFORMS 6 & 7 GENERAL ARRANGEMENT AND DEMOLITION PLAN - SUBSURFACE
SCALE 1:100

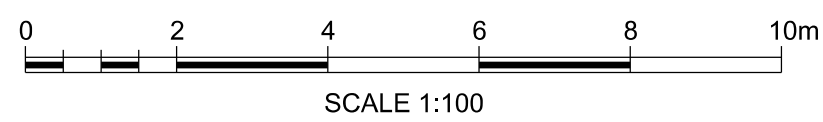

APPROVED FOR CONSTRUCTION
SIGNED: [Signature]
NAME: IAN CARTER
DATE: 17/12/2019
CONTRACTOR'S ENGINEERING MANAGER

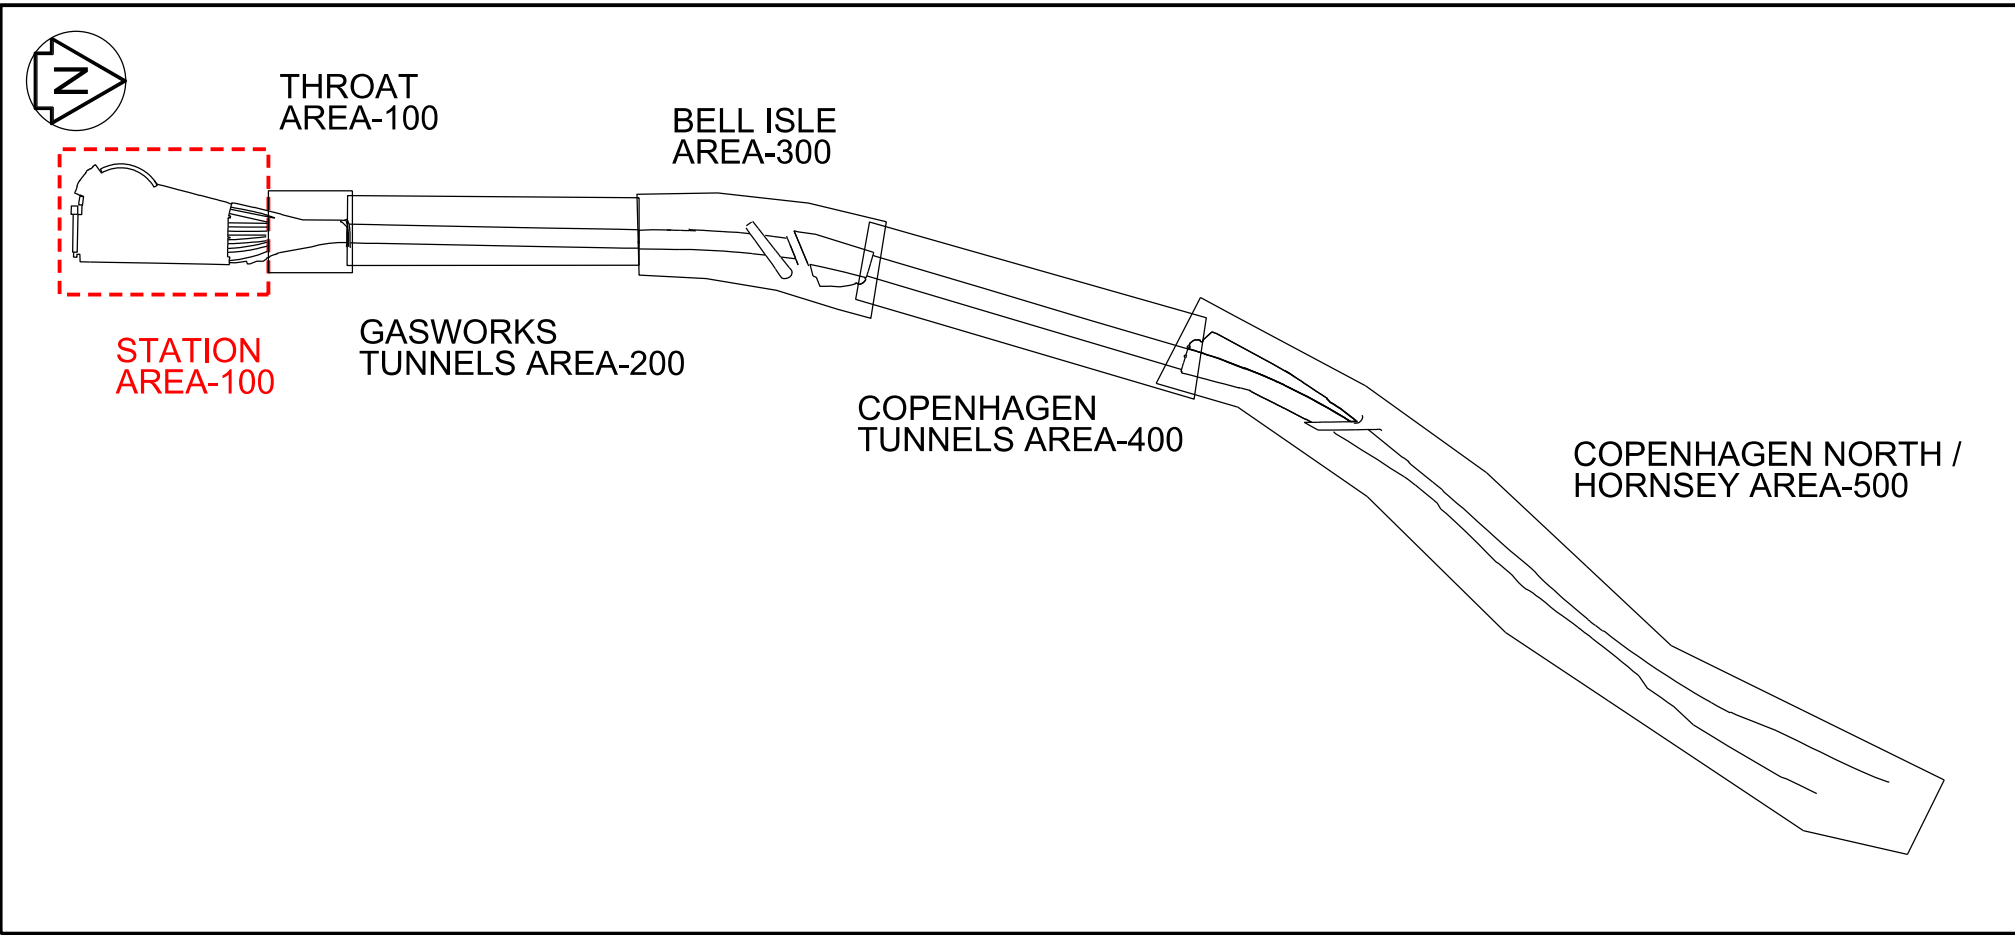

KEY PLAN
NOT TO SCALE

| Safety, Health and Environmental Information | |
|---|--|
| Notes below are additional to hazards/risks normally associated with this type of work. Numbers correspond to Risk Register references - see General Notes drawing for details. | |
| Construction | |
| ⚠ C01 | Asbestos within existing platform structure |
| ⚠ C04 | Servicos on platform wall and buried within platform |
| ⚠ C07 | Damage/stability of existing foundations |
| ⚠ C07 | Damage/stability of existing foundations |
| Operations, Maintenance, | |
| No risk identified | |
| Dismantling / Demolition (Future) | |
| No risk identified | |
| Refer to general notes and the Principal Contractor for more information about the risks associated with this work. | |

Legend/Notes

- DO NOT SCALE FROM DRAWING, USE FIGURED DIMENSIONS ONLY.
- ALL DIMENSIONS ARE IN MILLIMETRES AND LEVELS ARE IN METRES AOD.
- DRAWING TO READ IN CONJUNCTION WITH:
 - 152319-MOS-DRG-ECV-070021 - PLATFORMS 6/7 DEMOLITION PLAN SURFACE 1 OF 2
 - 152319-MOS-DRG-ECV-070022 - PLATFORMS 6/7 DEMOLITION PLAN SURFACE 2 OF 2
 - 152319-MOS-DRG-ECV-070045 - PLATFORMS 6/7 DEMOLITION SECTIONS 1 OF 3
 - 152319-MOS-DRG-ECV-070046 - PLATFORMS 6/7 DEMOLITION SECTIONS 2 OF 3
 - 152319-MOS-DRG-ECV-070047 - PLATFORMS 6/7 DEMOLITION SECTIONS 3 OF 3
 - 152319-MOS-DRG-ECV-070104 - PLATFORMS 6/7 PROPOSED PLATFORM
 - 152319-MOS-DRG-ECV-070245 - PLATFORMS 6/7 PROPOSED SECTIONS 1 OF 3
 - 152319-MOS-DRG-ECV-070246 - PLATFORMS 6/7 PROPOSED SECTIONS 2 OF 3
 - 152319-MOS-DRG-ECV-070247 - PLATFORMS 6/7 PROPOSED SECTIONS 3 OF 3
- PROPOSED (DESIGN) CHAINAGES SHOWN ON DRAWINGS
- THIS DESIGN HAS BEEN BASED UPON LDO 'X' MASTER FEDERATED MODEL TRACKER AS EXPORTED ON 10/12/19

KEY :

- EXISTING PLATFORM
- EXISTING FILL TO BE REMOVED DOWN TO FORMATION LEVEL FOR PROPOSED WORKS

COLOUR CONVENTIONS
BLACK - EXISTING OR UNCHANGED
BLUE - MODIFIED OR TO BE MOVED
GREEN - REDUNDANT OR TO BE REMOVED
RED - PROPOSED OR ADDITIONAL
PURPLE - WORKS BY OTHERS
ORANGE - FUTURE WORKS
CYAN - TEMPORARY WORKS

| | | | | | |
|-------|----------|--------------------------|-------|------|------|
| P01.3 | 11/11/19 | Issued For F003 | J.E | CS | --- |
| B01 | 12/11/19 | Issued For F003 | J.E | CS | HS |
| P02.1 | 17/12/19 | Issued for Construction | M.P | HH | --- |
| C01 | 18/12/19 | Issued for Construction | M.P | HH | HS |
| Rev | Date | Description of Revisions | Drawn | Chkd | Appr |

Status: Accepted for Stage 6
Subsidiary: A6



Authorised: I. Carter Signed: IC Date: 18/12/19

Contractor(s): Morgan Sindall Plc

| | | |
|----------------|------------------------------|-------------------------------|
| Location/Level | No Specific Location | |
| Type | CAD Drawing | Sub-type: General Arrangement |
| Role | Civil Engineer | Discipline: Civils |
| Volume/System | No Specific Volume or System | |
| Phasing | To be Removed | Grip Stage: 6 |

Project: Kings Cross Remodelling

Contract No.

Contract Title

Drawing Title
King's Cross Station
Platform Extension and Modification
Existing Platforms 6/7
Demolition Plan - Subsurface

| | | |
|----------|--------|------|
| Designed | Signed | Date |
| Drawn | Signed | Date |
| Checked | Signed | Date |
| Approved | Signed | Date |

Scale(s): 1:100
Alternative Reference: 152319-MOS-DRG-ECV-070020
Sheet: 1 of 1
Revision: C01