



EXISTING PLATFORMS 6 & 7 GENERAL ARRANGEMENT AND DEMOLITION PLAN - SURFACE  
SCALE 1 : 100

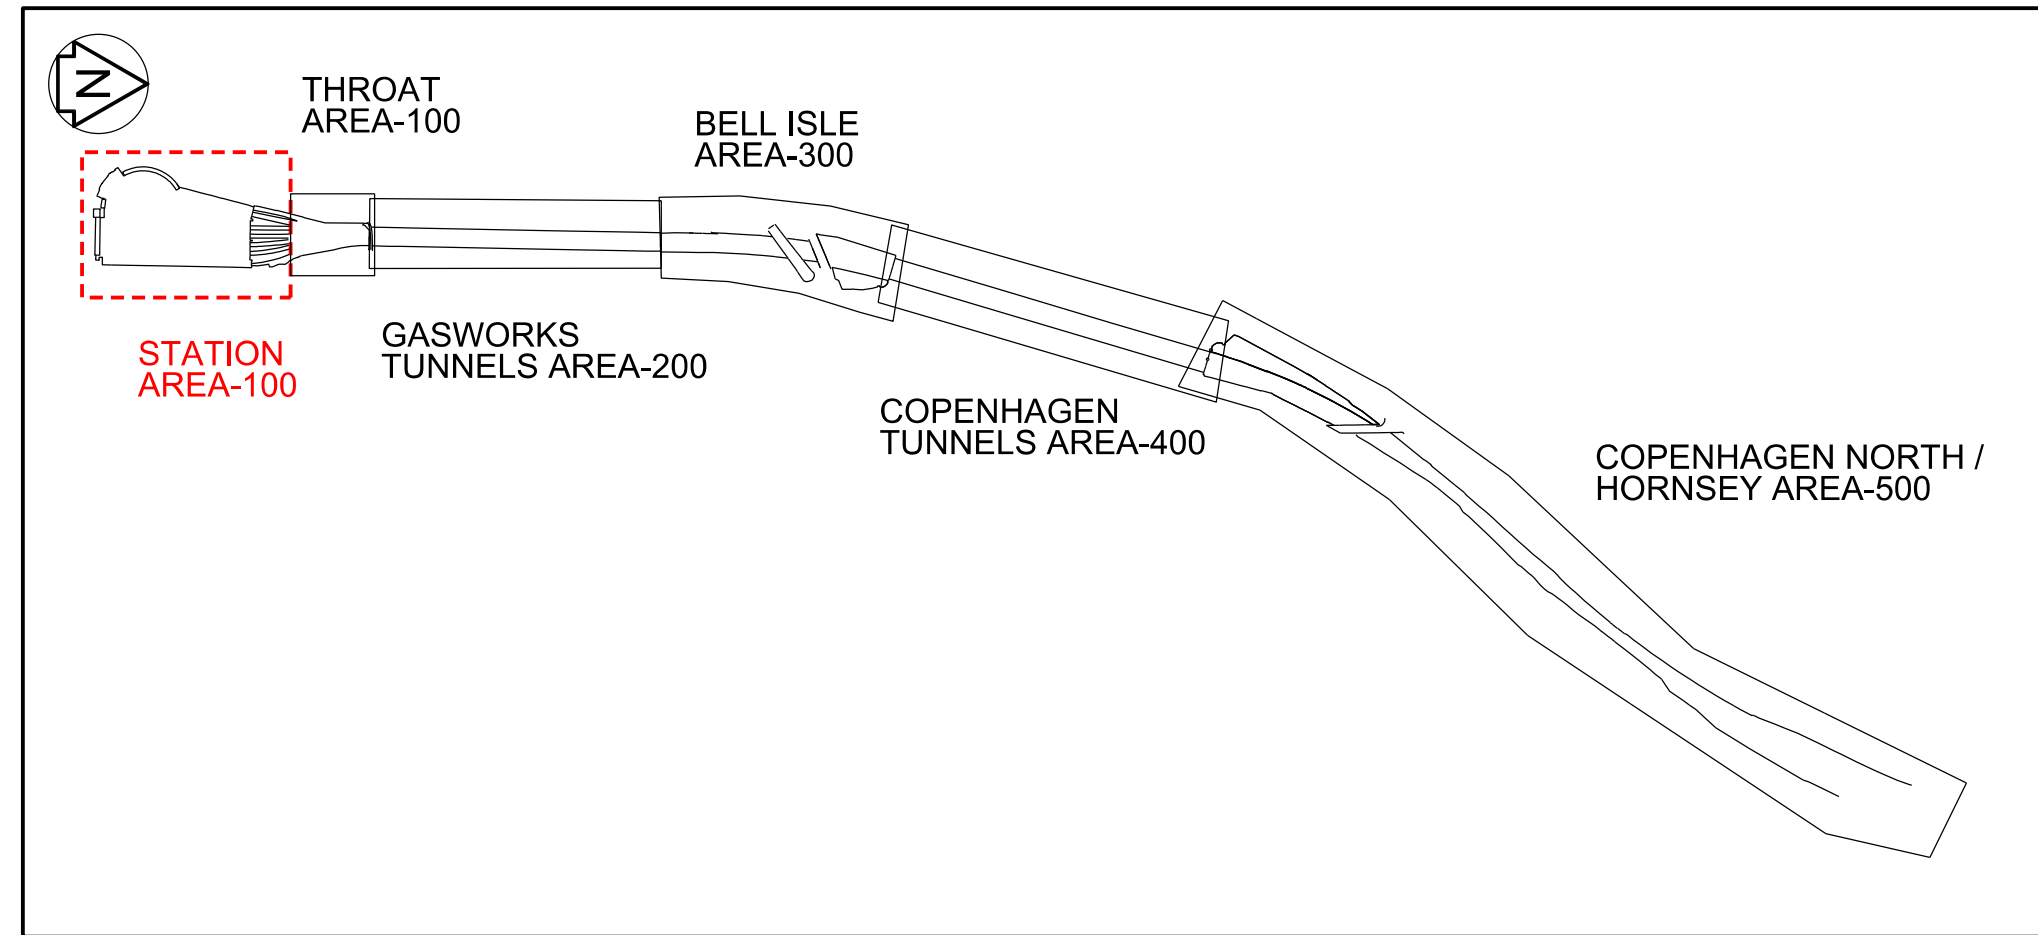

## KEY PLAN

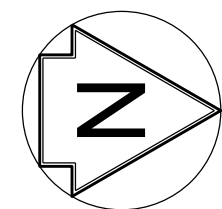

Legend/Notes

1. DO NOT SCALE FROM DRAWING, USE FIGURED DIMENSIONS ONLY.
2. ALL DIMENSIONS ARE IN MILLIMETRES AND LEVELS ARE IN METRES AOD.
3. DRAWING TO READ IN CONJUNCTION WITH:
  - 152319-MOS-DRG-ECV-070020 - PLATFORMS 6/7 DEMOLITION PLAN SUBSURFACE
  - 152319-MOS-DRG-ECV-070021 - PLATFORMS 6/7 DEMOLITION PLAN SURFACE 1 OF 2
  - 152319-MOS-DRG-ECV-070045 - PLATFORMS 6/7 DEMOLITION SECTIONS 1 OF 3
  - 152319-MOS-DRG-ECV-070046 - PLATFORMS 6/7 DEMOLITION SECTIONS 2 OF 3
  - 152319-MOS-DRG-ECV-070047 - PLATFORMS 6/7 DEMOLITION SECTIONS 3 OF 3
  - 152319-MOS-DRG-ECV-070104 - PLATFORMS 6/7 PROPOSED PLATFORMS
  - 152319-MOS-DRG-ECV-070245 - PLATFORMS 6/7 PROPOSED SECTIONS 1 OF 3
  - 152319-MOS-DRG-ECV-070246 - PLATFORMS 6/7 PROPOSED SECTIONS 2 OF 3
  - 152319-MOS-DRG-ECV-070247 - PLATFORMS 6/7 PROPOSED SECTIONS 3 OF 3
  - 152319-MOS-DRG-ECV-070401 - PROPOSED DETAILS SHEET 1
  - 152319-MOS-DRG-ECV-070410 - PROPOSED DETAILS SHEET 2
4. PROPOSED (DESIGN) CHANGES SHOWN ON DRAWINGS
5. THIS DESIGN HAS BEEN BASED UPON LOD 'X' MASTER FEDERATED MODEL TRACKER' AS EXPORTED ON 04/03/20.
6. COPERS ARE TO BE CHECKED FOR DAMAGE PRIOR TO RE-USE. CRACKED OR CHIPPED COPERS ARE NOT TO BE RE-USED.
7. WHERE COPER HANG >150mm PLATFORM FRONT WALL IS TO BE REIFIED, REFER TO DRAWING 152319-MOS-DRG-ECV-070410 & 070410.

KEY :



PLATFORM SURFACE TO  
BE TIED IN

**COLOUR CONVENTIONS**  
 BLACK - EXISTING OR UNCHANGED  
 BLUE - MODIFIED OR TO BE MOVED  
 GREEN - REDUNDANT OR TO BE REMOVED  
 RED - PROPOSED OR ADDITIONAL  
 PURPLE - WORKS BY OTHERS  
 ORANGE - FUTURE WORKS  
 CYAN - TEMPORARY WORKS

P02.1	17/12/19	Issued for Construction	MP	HH	
C01	18/12/19	Issued for Construction	MP	HH	HS
P03.1	11/03/20	Issued for Construction	JE	HH	
C02	13/03/20	Issued for Construction	JE	HH	HS
Rev	Date	Description of Revisions	Drawn	Chkd	App
Status Accepted for Stage 6					Suitability A6

Accepted for Stage 6



Authorised	I.CARTER	Signed IC	Date 13/03/20
------------	----------	--------------	------------------

Morgan Sindall Plc

Location/Level No Specific Location		Sub-type General Arrangement	
Type CAD Drawing		Discipline Civils	
Role Civil Engineer			
Volume/System No Specific Volume or System			
Phasing Existing		Grip Stage 6	

## Kings Cross Remodelling

Contract No.

Contract Title

Drawing Title

King's Cross Station  
Platform Extension and Modification  
Existing Platforms 6/7  
Demolition Plan - Surface 2 of 2

Designed		Signed	---	Date	
Drawn	J.ELLIS	Signed	JE	Date	11/03/20
Checked	H.HO	Signed	HH	Date	11/03/20
Approved	H.SIMPSON	Signed	HS	Date	11/03/20
Scale(s)		ELR & Mileage			
1:100		5CM1			

Alternative Reference		Sheet
L118008		1 of 1
Drawing Number		Revision
152319-MOS-DRG-ECV-070022		C02

APPROVED FOR CONSTRUCTION

SIGNED 

NAME IAN CARTER

DATE 26/03/2020

CONTRACTOR'S ENGINEERING  
MANAGER

