


These notes are based on the use of experienced and competent contractors carrying out the work using an approved safe method of working

**Key to Health and Safety Symbols**


- Indicates a residual risk requiring a compulsory action
- i Indicates a residual risk for information
- ⊘ Indicates a residual risk requiring a prohibitive action
- ⚠ Indicates a residual risk as a warning

Safety, Health and Environmental Information	
Notes below are additional to hazards/risks normally associated with this type of work. Numbers correspond to Risk Register references - see General Notes drawing for details.	
Construction	
<span style="color: yellow;">⚠</span> C01	Asbestos within existing platform structure
<span style="color: yellow;">⚠</span> C04	Services on platform wall and buried within platform
<span style="color: yellow;">⚠</span> C07	Damage/Stability of Existing foundations
<span style="color: blue;">●</span> C04	Services on platform wall and buried within platform
<span style="color: blue;">●</span> C07	Damage/Stability of Existing foundations
Operations, Maintenance, No risk identified	
Dismantling / Demolition (Future) No risk identified	
Refer to general notes and the Principal Contractor for more information about the risks associated with this work.	

- Legend/Notes
- DO NOT SCALE FROM DRAWING. USE FIGURED DIMENSIONS ONLY.
  - ALL DIMENSIONS ARE IN MILLIMETRES AND LEVELS ARE IN METRES AOD.
  - DRAWING TO READ IN CONJUNCTION WITH:  
152319-MOS-DRG-ECV-070017 - PLATFORMS 4/5 DEMOLITION PLAN SUBSURFACE  
152319-MOS-DRG-ECV-070018 - PLATFORMS 4/5 DEMOLITION PLAN SURFACE  
152319-MOS-DRG-ECV-070019 - PLATFORMS 4/5 DEMOLITION PLAN SURFACE  
152319-MOS-DRG-ECV-070041 - PLATFORMS 4/5 DEMOLITION SECTIONS  
152319-MOS-DRG-ECV-070103 - PLATFORMS 4/5 PROPOSED PLATFORM  
152319-MOS-DRG-ECV-070240 - PLATFORMS 4/5 PROPOSED SECTIONS  
152319-MOS-DRG-ECV-070241 - PLATFORMS 4/5 PROPOSED SECTIONS
  - CONDITION OF EXISTING WALL TO BE ASSESSED FOR RE-USE.
  - THIS DESIGN HAS BEEN BASED UPON LDO 'KX MASTER FEDERATED MODEL TRACKER' AS EXPORTED ON 10/12/19
  - PLEASE REFER TO PROPOSED PLATFORM DRAWINGS (SEE NOTE 3) FOR CLEARANCE DIMENSIONS AND LEVELS OF PROPOSED DESIGN.

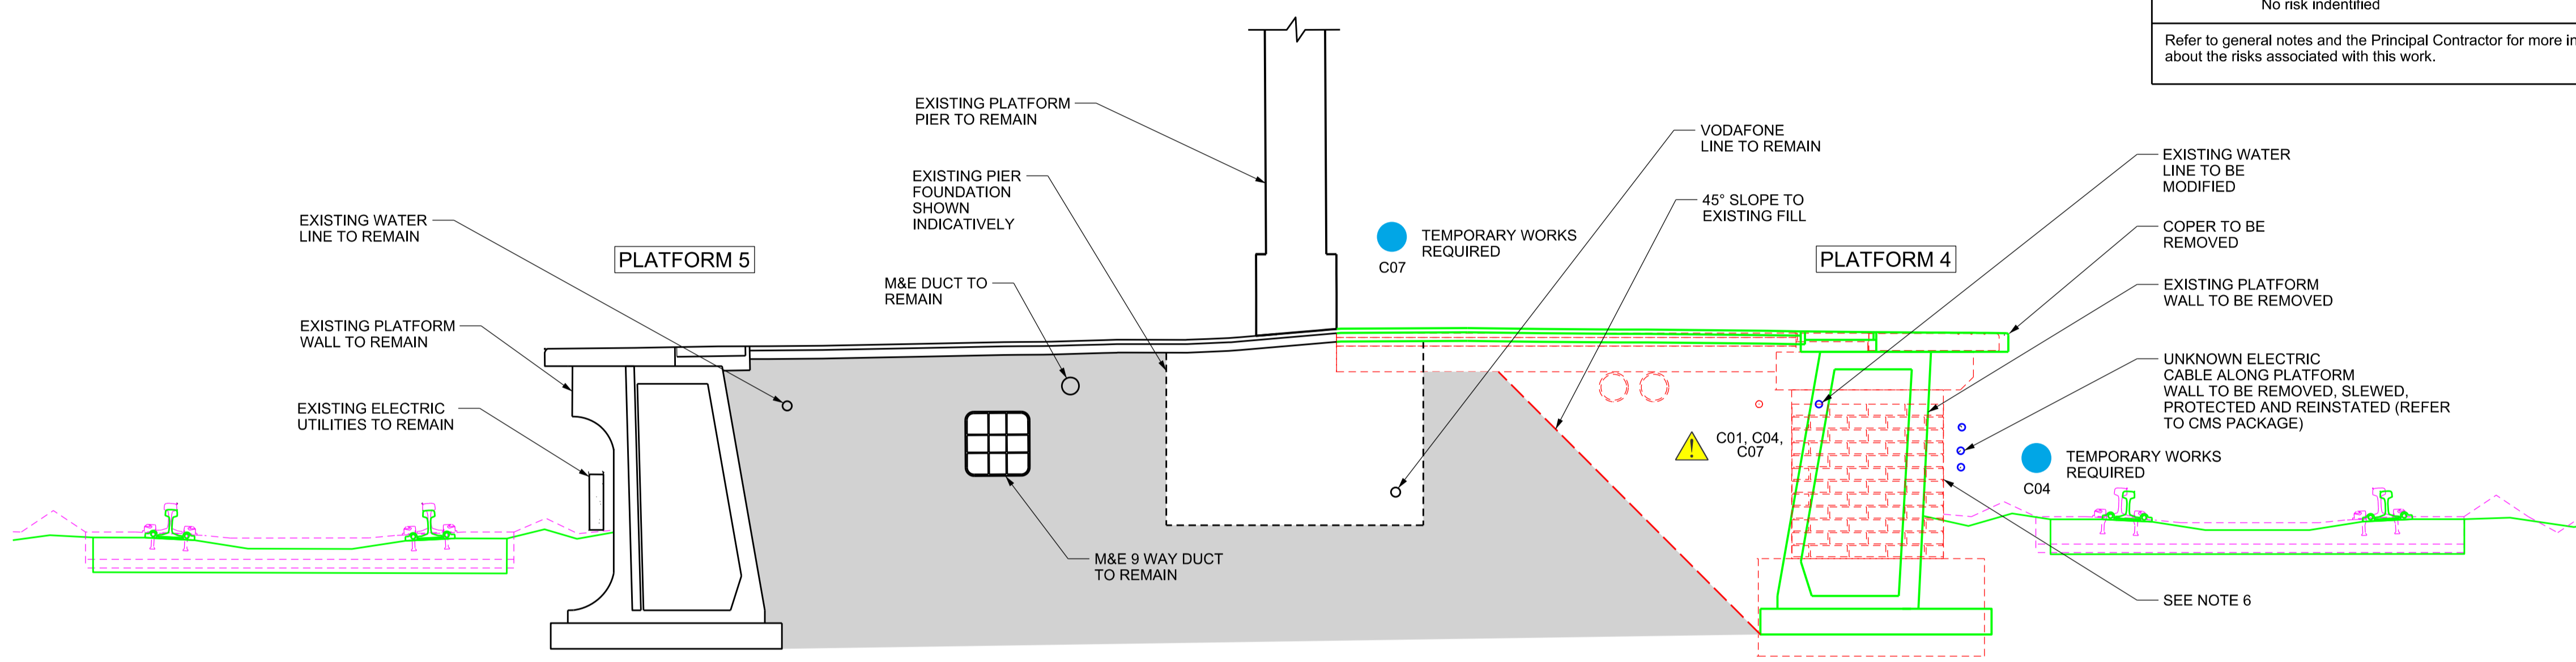

**EXISTING PLATFORMS 4 & 5 SECTION A-A**  
P5 CH +227.000  
SCALE 1:25

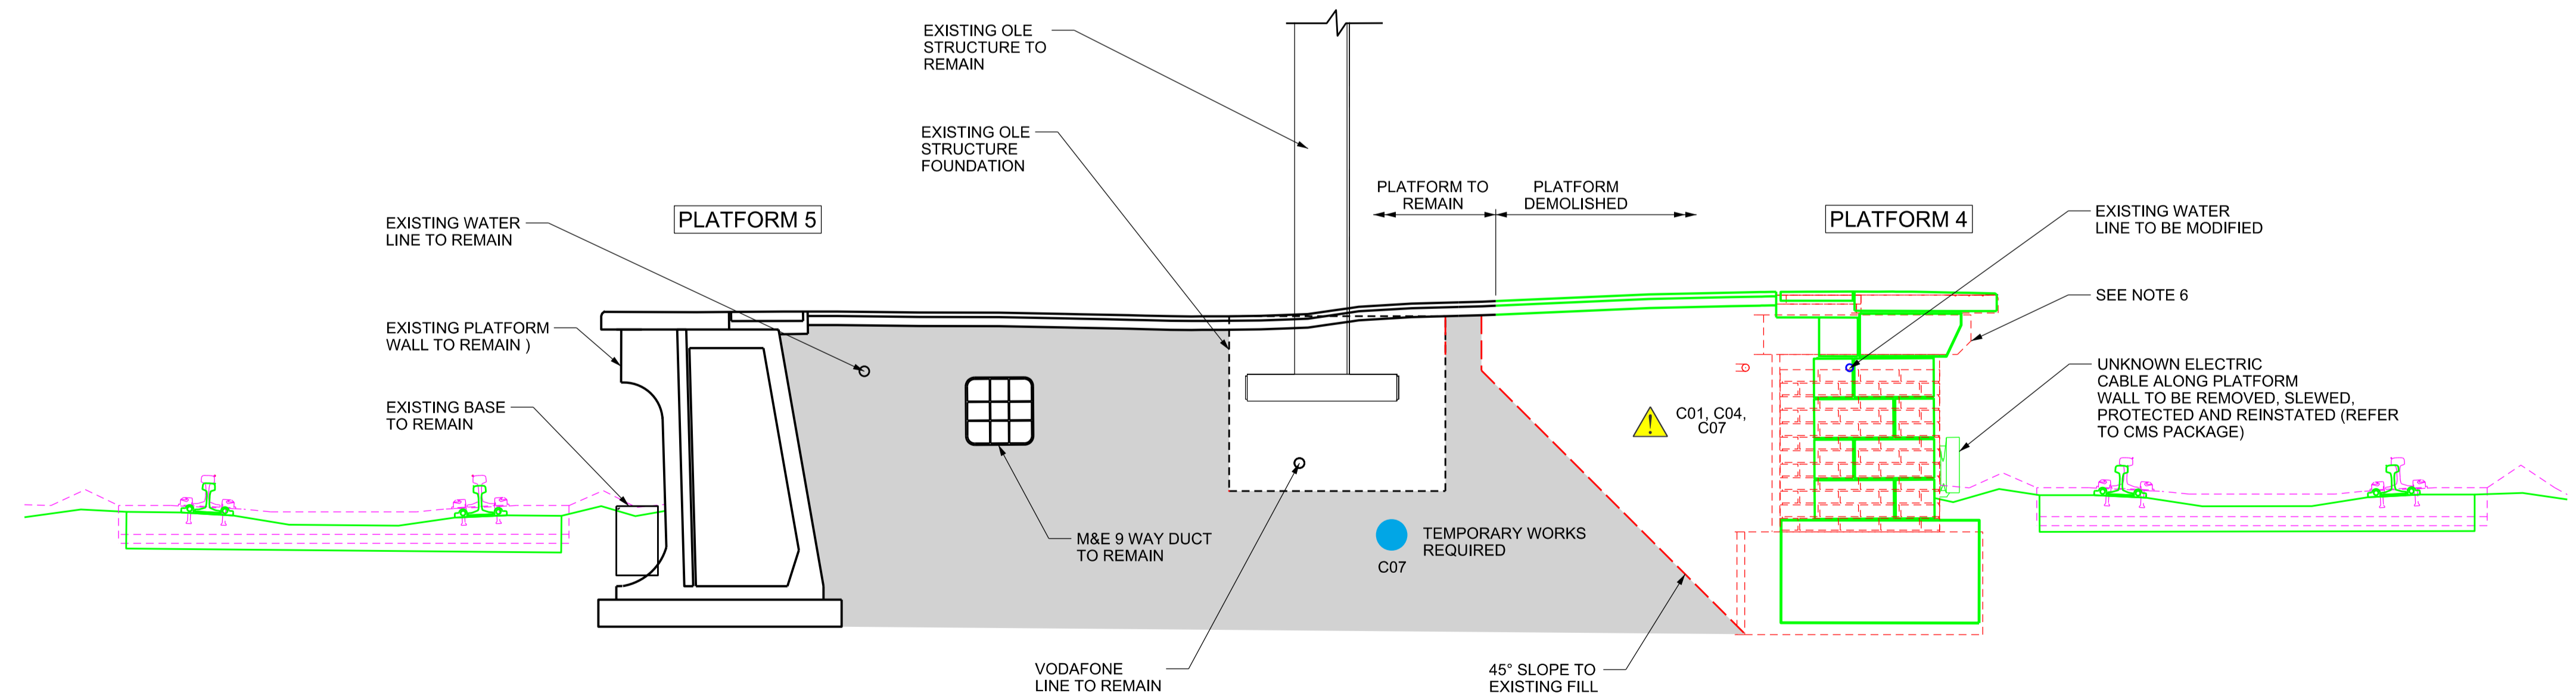

**EXISTING PLATFORMS 4 & 5 SECTION B-B**  
P5 CH +250.000  
SCALE 1:25

**KEY :**

- TOP OF EXCAVATION
- EXISTING FILL TO REMAIN

**COLOUR CONVENTIONS**

- BLACK - EXISTING OR UNCHANGED
- BLUE - MODIFIED OR TO BE MOVED
- GREEN - REDUNDANT OR TO BE REMOVED
- RED - PROPOSED OR ADDITIONAL
- PURPLE - WORKS BY OTHERS
- ORANGE - FUTURE WORKS
- CYAN - TEMPORARY WORKS

P01.2	11/11/19	Issued For F003	JE	CS	---
B01	12/11/19	Issued For F003	JE	CS	HS
P02.1	17/12/19	Issued for Construction	MP	HH	---
C01	18/12/19	Issued for Construction	MP	HH	HS
Rev	Date	Description of Revisions	Drawn	Chkd	Appr

Status: **Accepted for Stage 6** Suitability: **A6**



Authorised: I. Carter Signed: IC Date: 18/12/19

Contractor(s): **Morgan Sindall Plc**

Location/Level: No Specific Location  
 Type: CAD Drawing Sub-type: Section  
 Role: Civil Engineer Discipline: Civils  
 Volume/System: No Specific Volume or System  
 Phasing: Existing Grip Stage: 6  
 Project: Kings Cross Remodelling

Contract No.:

Contract Title:

Drawing Title:

**King's Cross Station  
Platform Extension and Modification  
Existing Platform 4/5  
Demolition Section A-A & B-B**

Designed	Signed	Date
Drawn: M.PAGE	Signed: MP	Date: 17/12/19
Checked: H.HO	Signed: HH	Date: 17/12/19
Approved: H.SIMPSON	Signed: HS	Date: 17/12/19

Scale(s): 1:25 ELR & Mileage: ECM1 to 0m 353yds

Alternative Reference: Sheet 1 of 2  
Drawing Number: 152319-MOS-DRG-ECV-070040 Revision: C01

APPROVED FOR CONSTRUCTION  
 SIGNED: *[Signature]*  
 NAME: IAN CARTER  
 DATE: 18/12/2019  
 CONTRACTOR'S ENGINEERING MANAGER

